


RECEIVED

By Emma Kingwell at 8:42 am, May 21, 2021

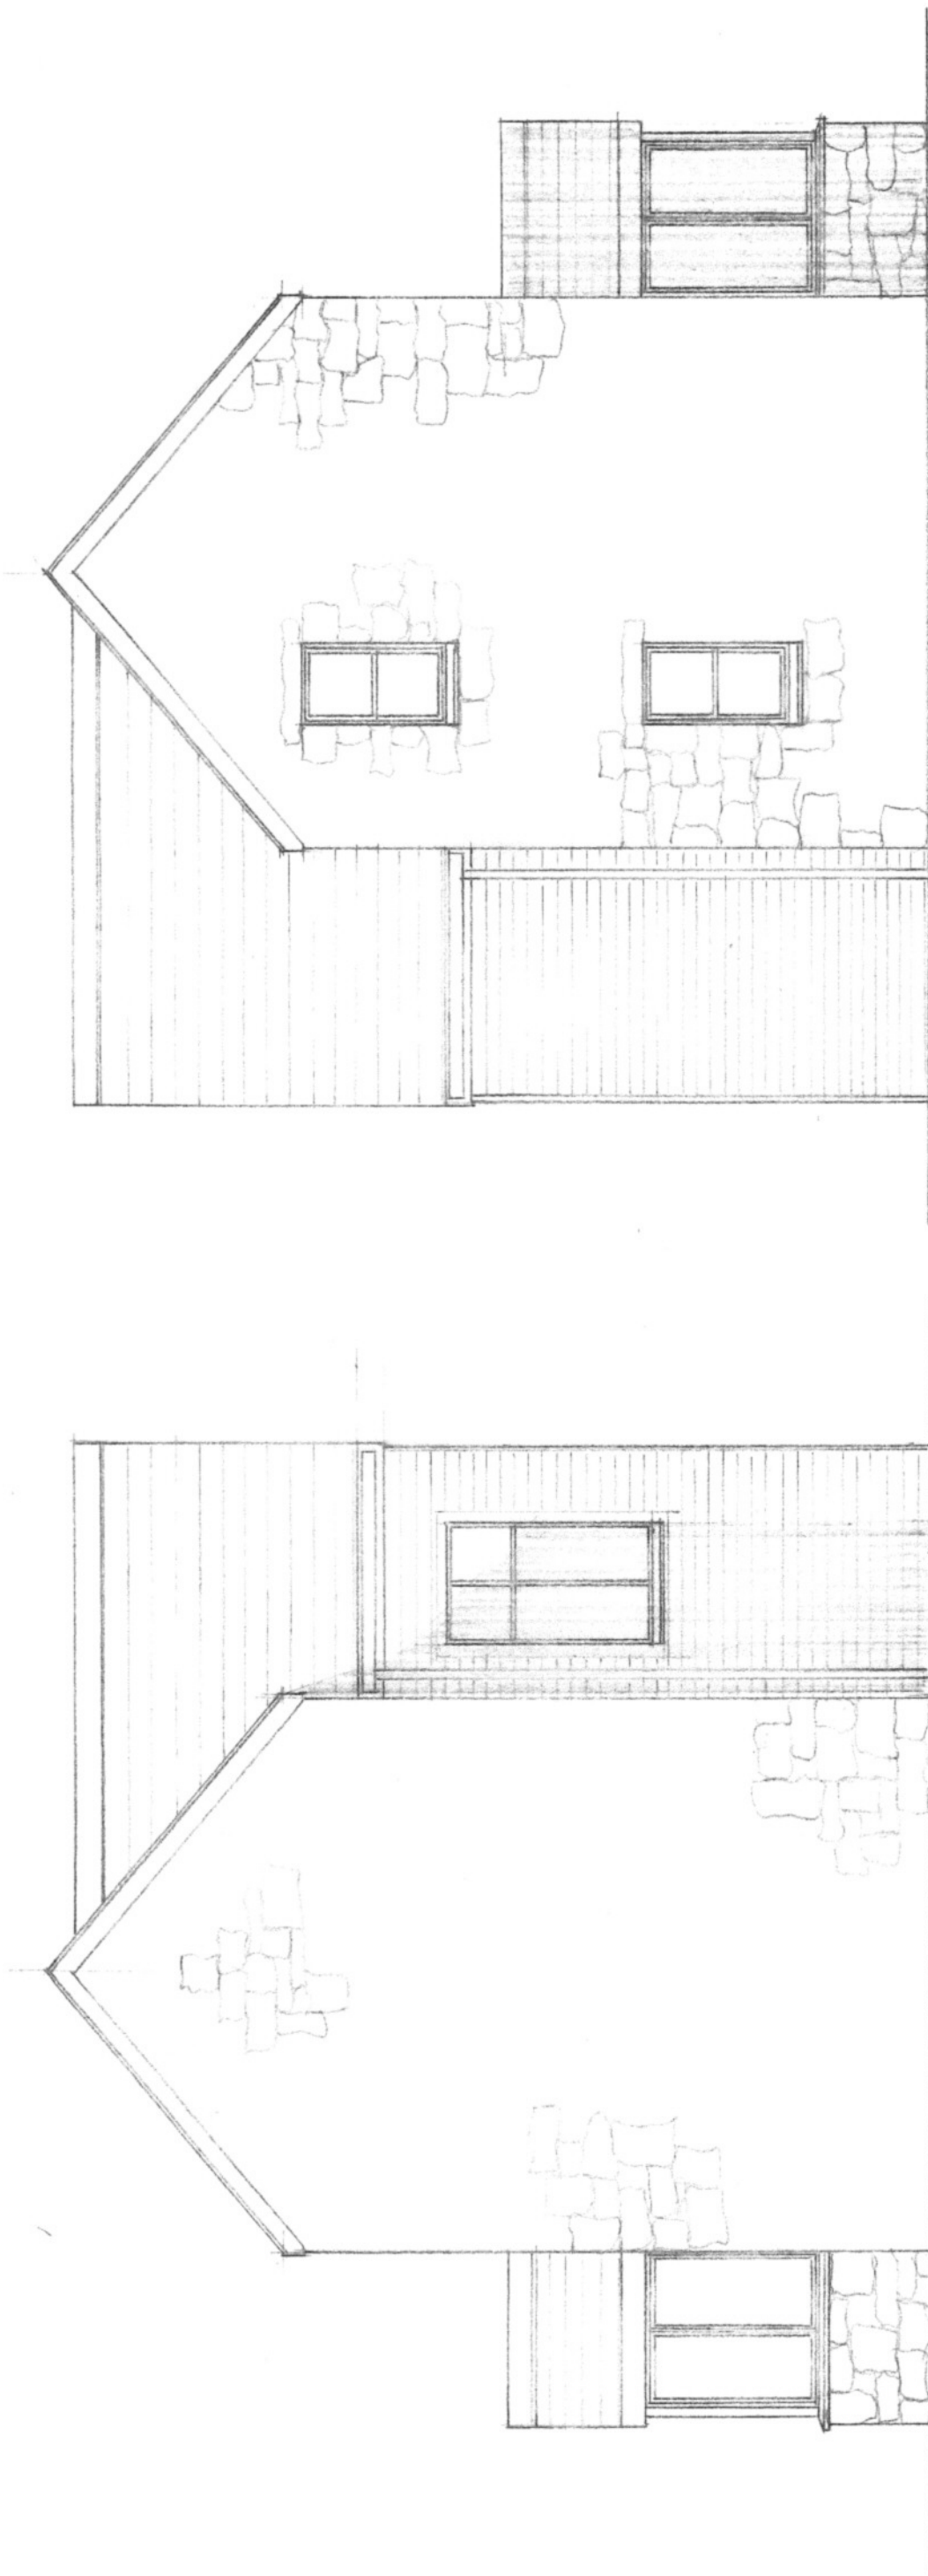

SIDE ELEVATIONS



ISLANDS ARCHITECTS

Porthcressa, St Mary's, Isles of Scilly, TR21 0JQ and
Courtney Cottage, Fairfield Rd, Shroton, DT11 8QA,

Project:

Residential Development, Land at Porthcressa,
TR21 0JQ

Drawing:

Proposed House 1 and 2 Side Elevations

Scale:

1:50 @ A3

Drawn:

bdc 15.05.21

Dwg No:

2138 / 05