


RECEIVED

By Lisa Walton at 8:46 am, Jul 18, 2022

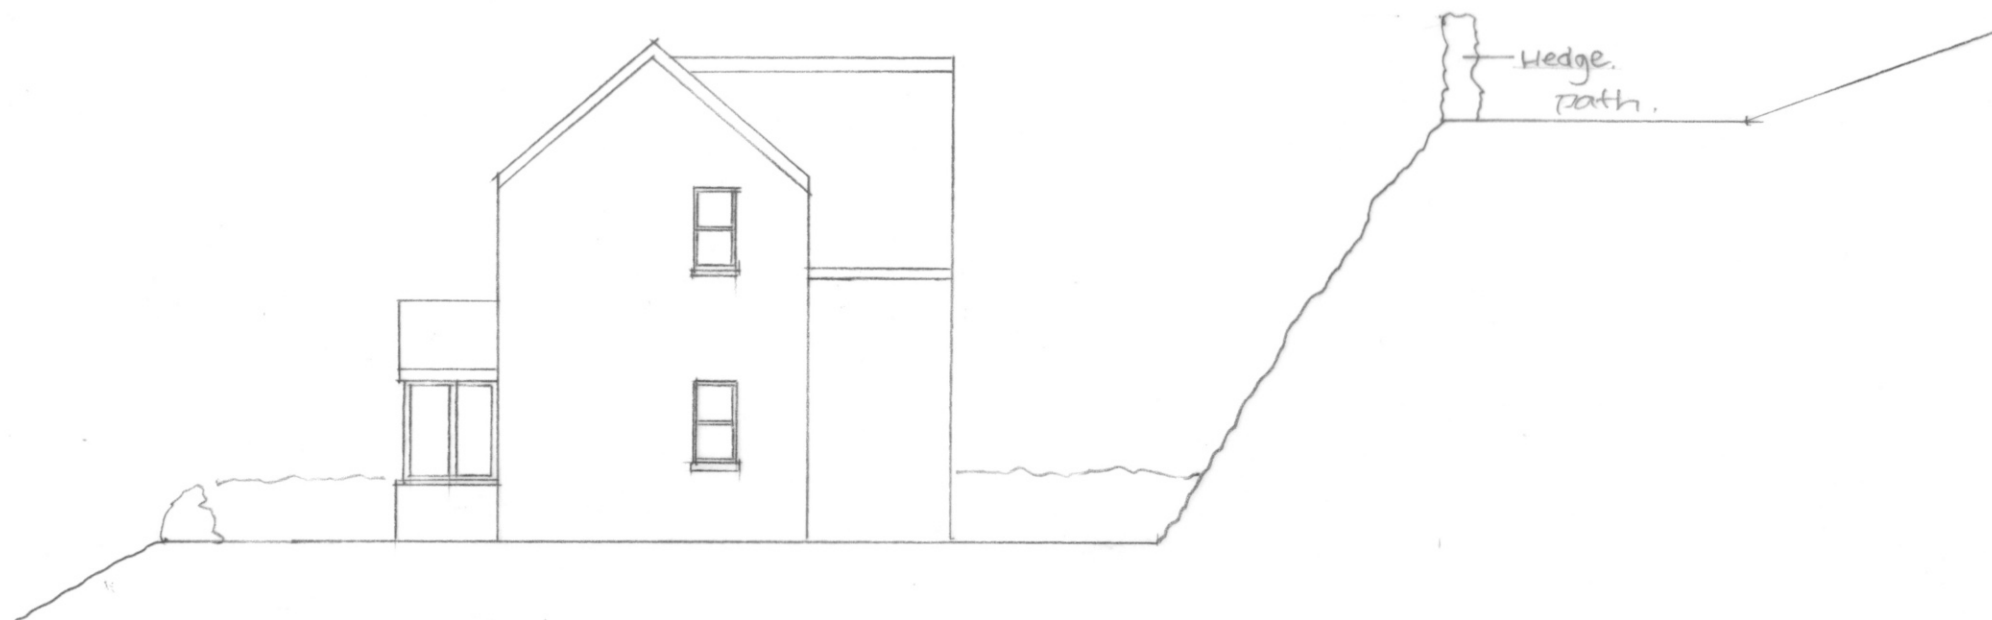

SECTION B'B'



SECTION A'A'



Refer to plan dwg No 2138/00A

ISLANDS ARCHITECTS

Porthcressa, St Mary's, Isles of Scilly, TR21 0JQ and
Courtney Cottage, Fairfiled Rd, Shroton, DT11 8QA,

Project:

Residential Development, Land at Porthcressa
TR21 0JQ

Drawing:

Proposed Site Sections AA and BB

Scale:

1:100 @ A3

Drawn:

bdc 15.07.22

Dwg No:

2138/20