



April Cottage

RECEIVED

By Emma Kingwell at 4:57 pm, May 26, 2021

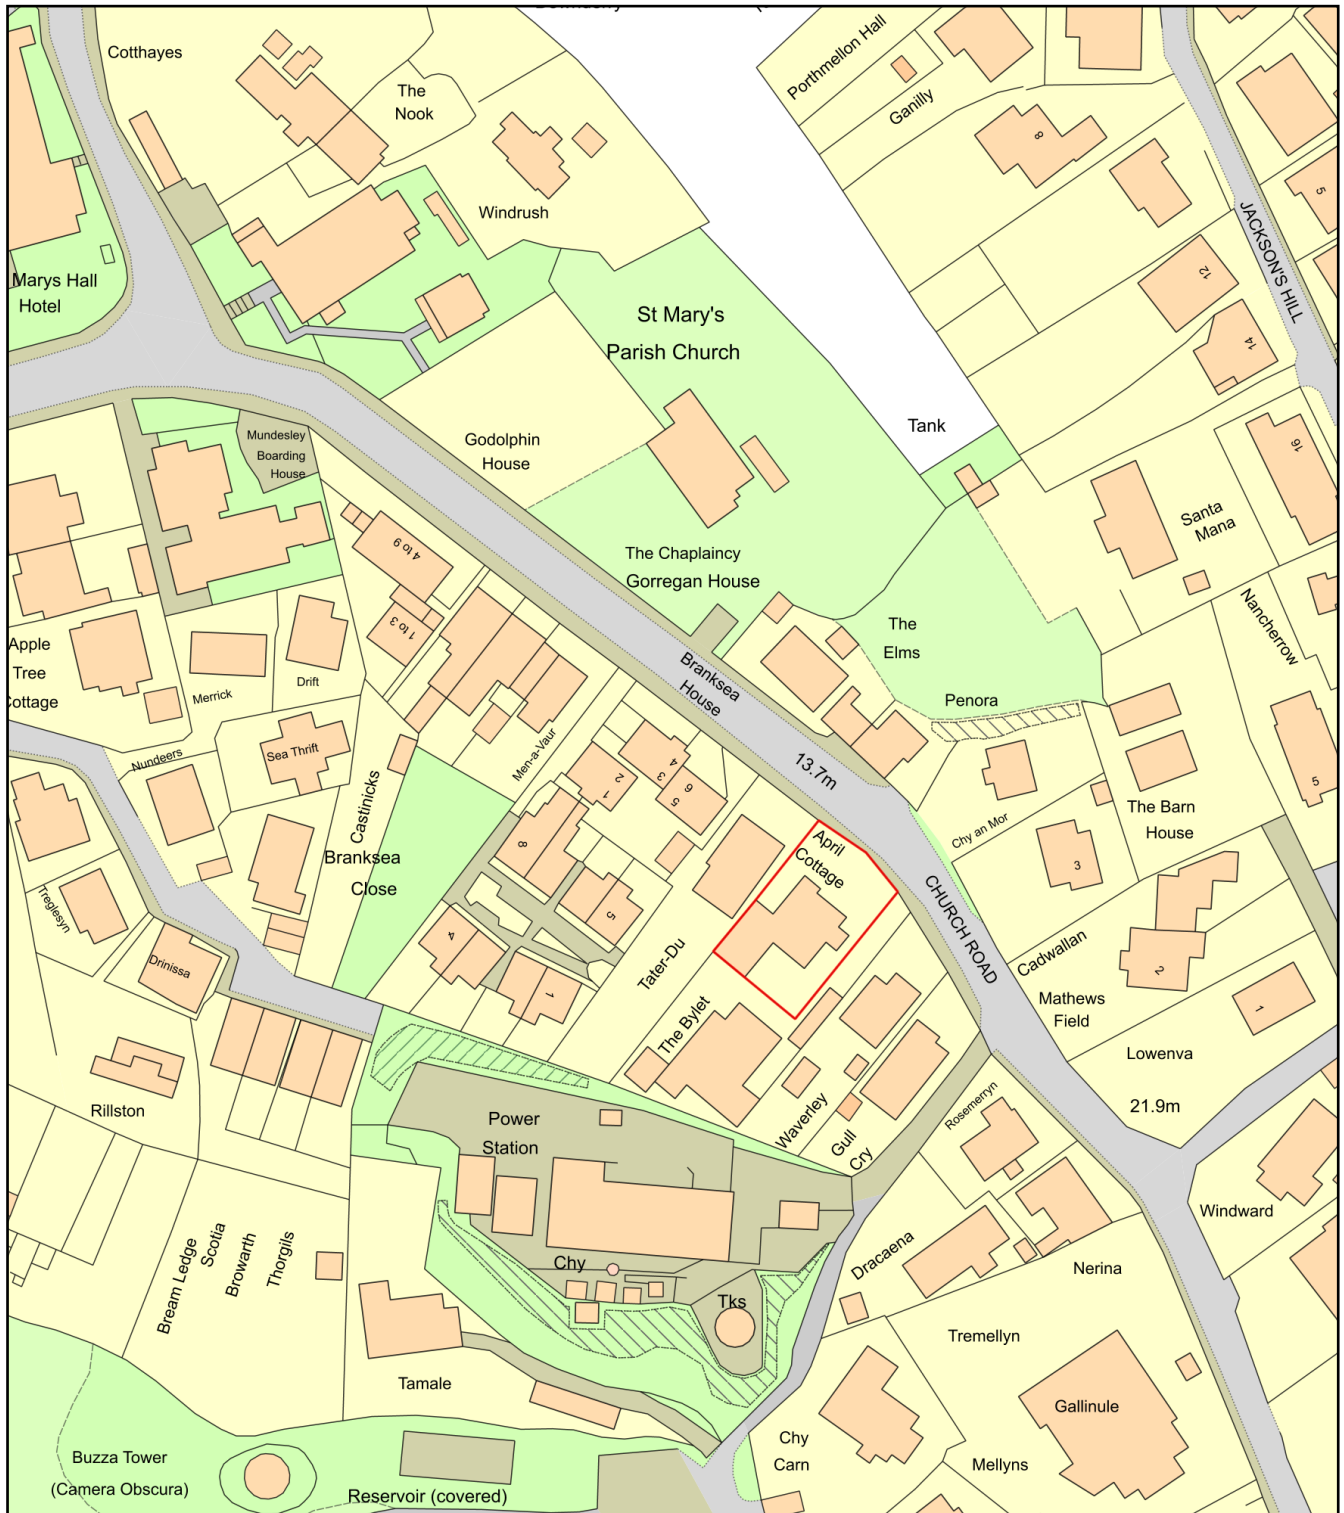

0 50
Metres

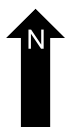

Plan Produced for: Janet House & Louise Hicks

Date Produced: 25 May 2021

Plan Reference Number: TQRQM21145225003400

Scale: 1:1250 @ A4