




East Elevation


Proposed Dormer to Match Existing




West Elevation

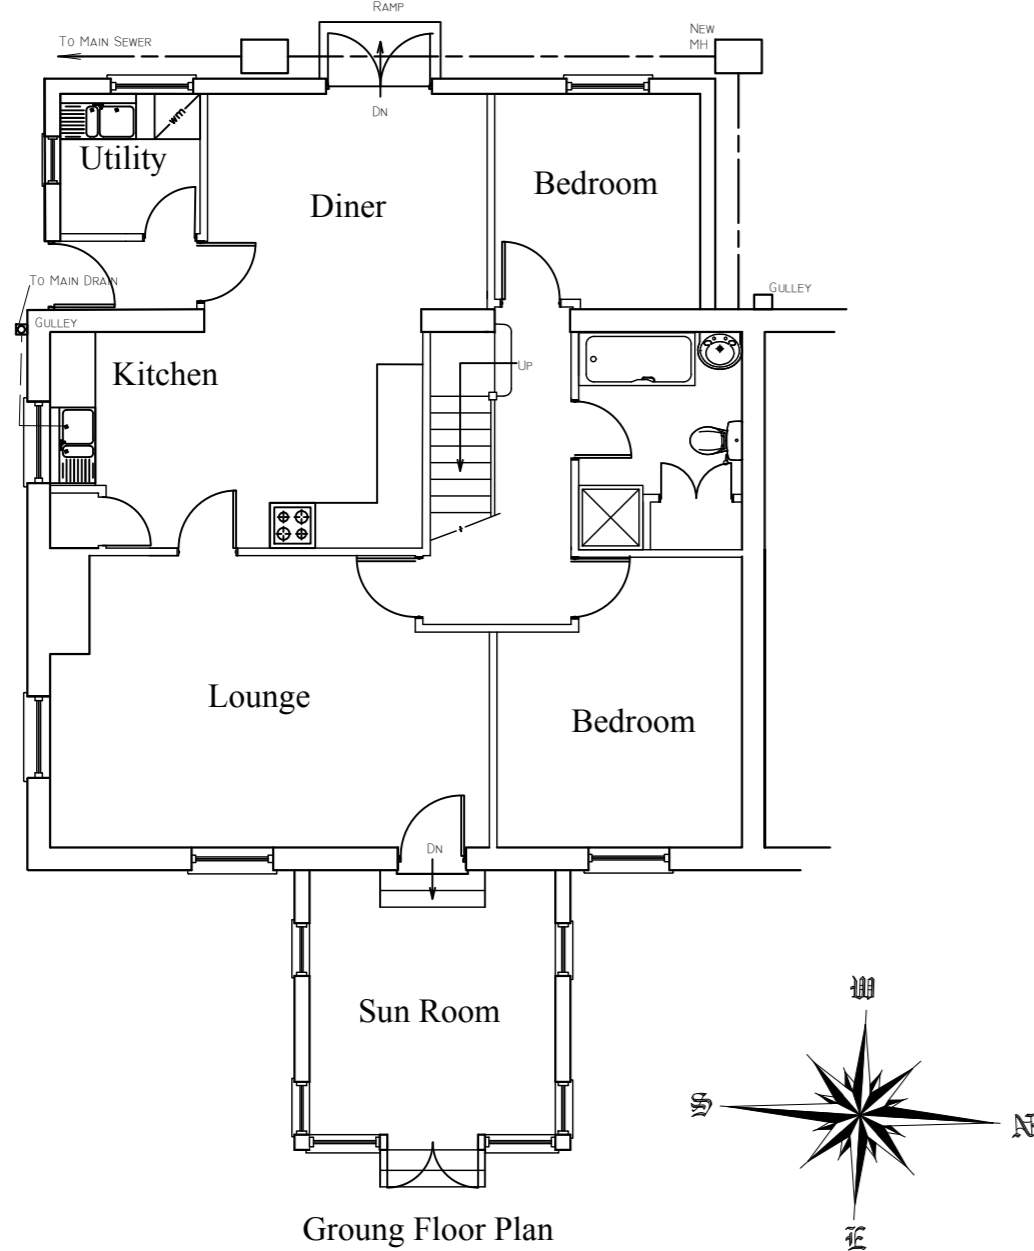

Ground Floor Plan

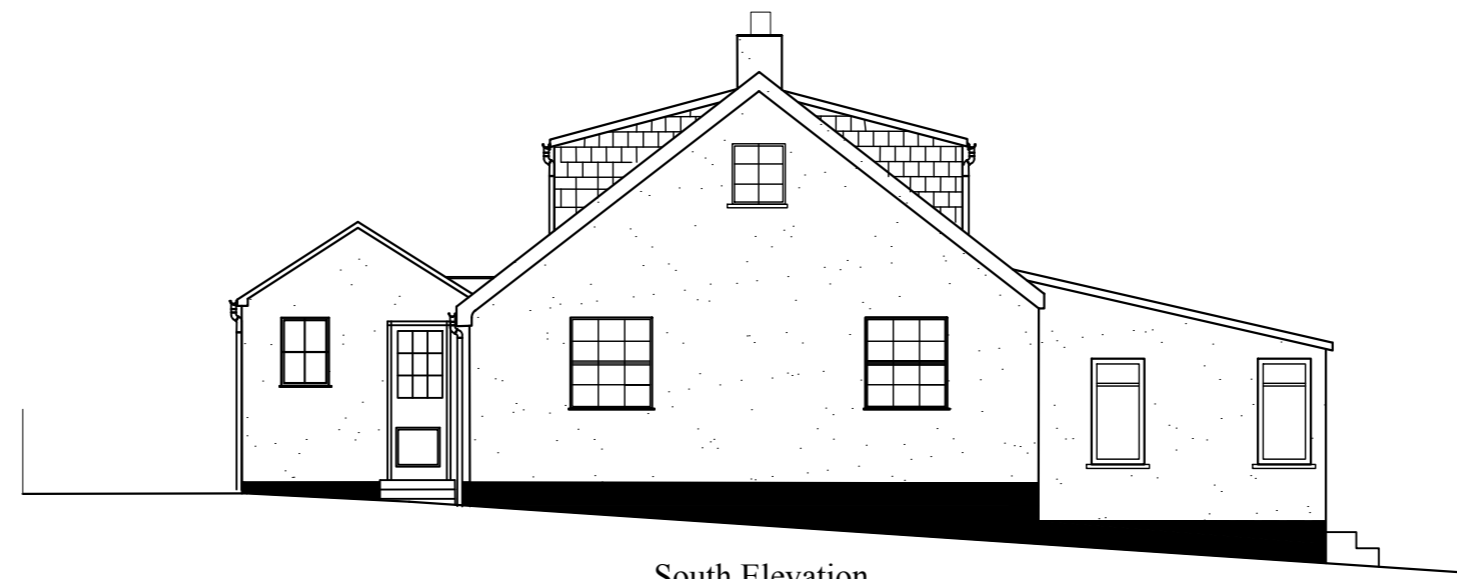


South Elevation

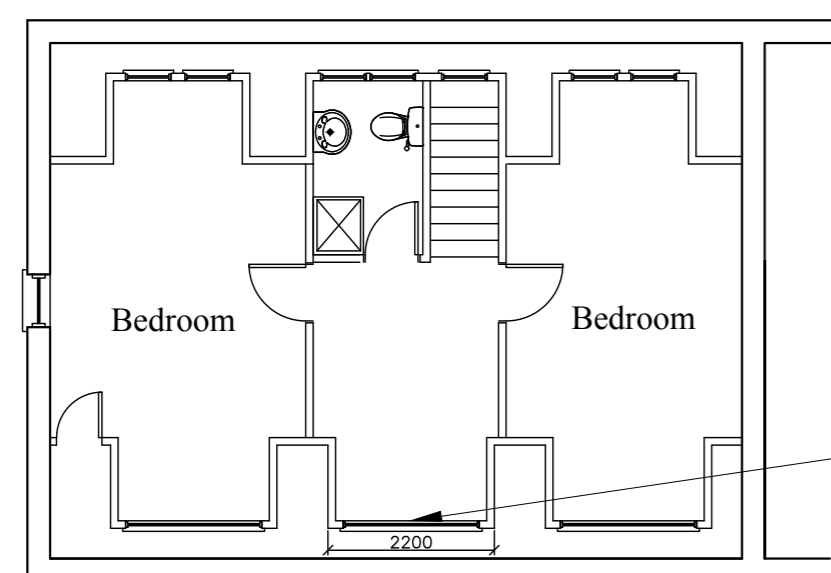

First Floor Plan

Proposed Dormer to Match Existing

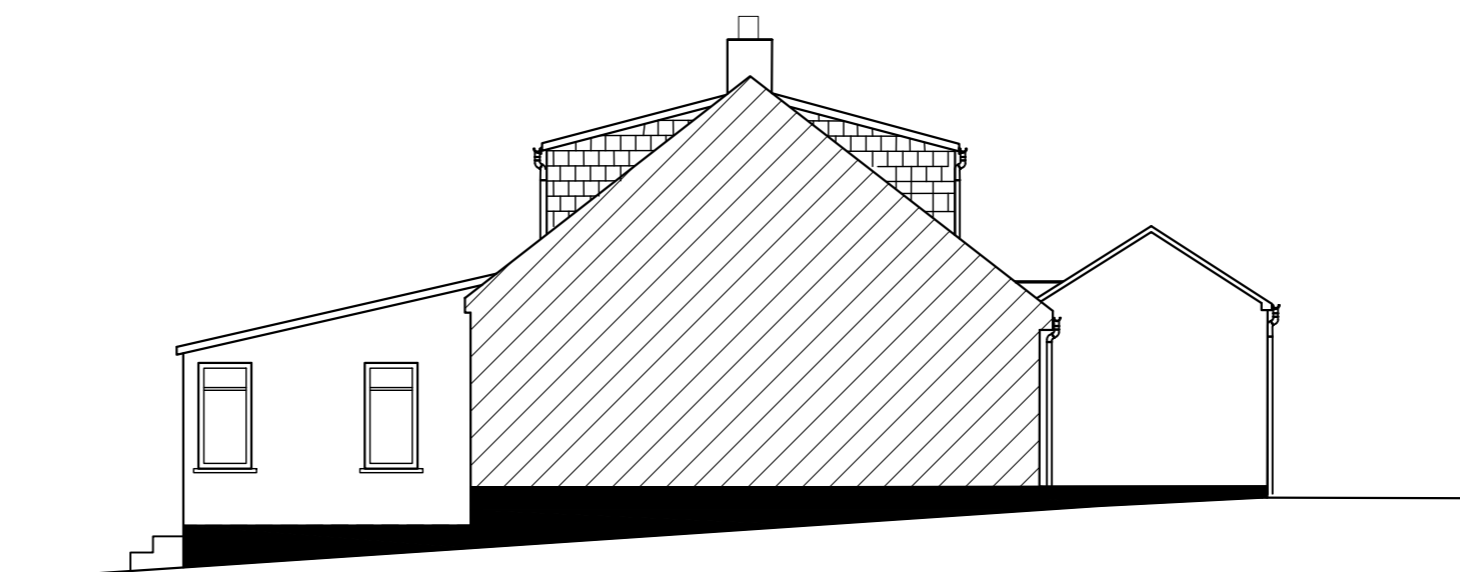

North Elevation

*10, Parsons
 Field,
 St. Mary's
 Isles of Scilly*

*Proposed
 Additional
 Front Dormer
 Window*

Mr S Hicks

Date - June 2021
 Amended -
 Scale - 1 : 100

PAUL OSBORNE
 CARN THOMAS
 ST. MARY'S, ISLES of SCILLY.
 TR21 0PT Tel (01720) 423066
 Email: scillyoz@me.com

PF-PFD-1a