


RECEIVED


By Emma Kingwell at 8:39 am, Aug 04, 2021

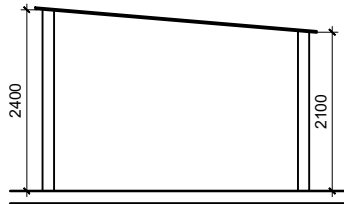

3

SECTION A-A


SCALE - 1:100

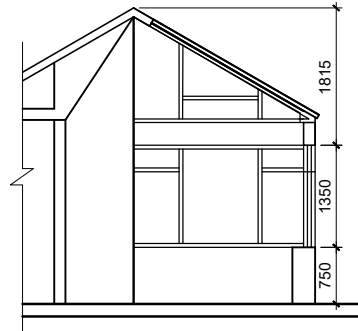

4

SECTION B-B


SCALE - 1:100

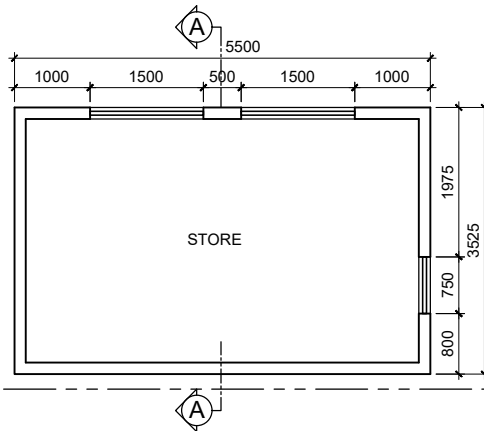

2

EXISTING PLAN

SCALE - 1:100

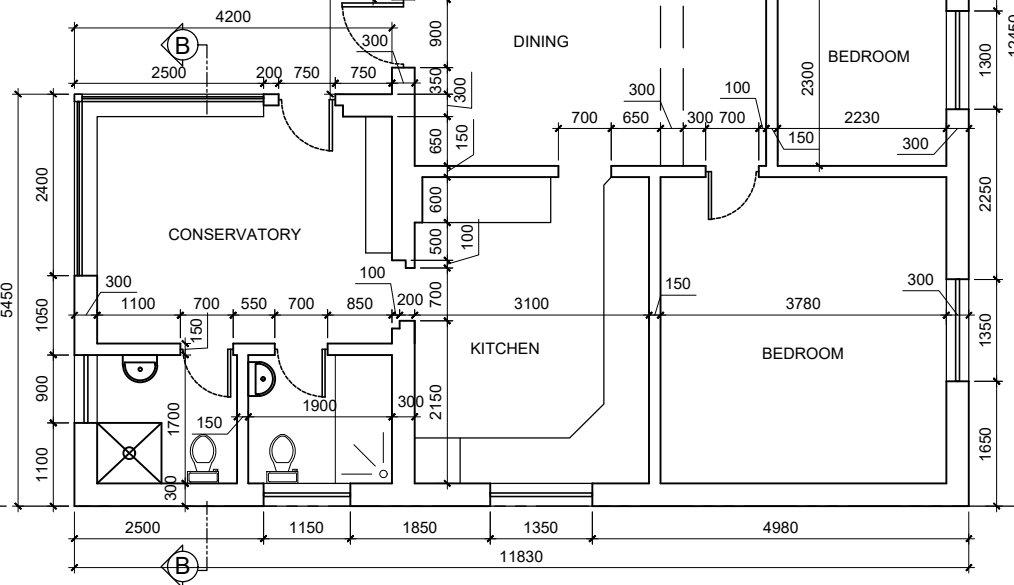

1

EXISTING PLAN

SCALE - 1:100

PROJECT: GREEN PASTURES McFARLAND DOWN		
DRAWING: SURVEY OF EXISTING		
SCALE: 1:100	DATE: NOV' 20	DWG NO. 1001
BUILDING DESIGN WORKSHOP Ltd Suite 43-45, Airport House, Purely Way, Croydon, CR0 0XZ tel. 02086539714 / 07455301000		