


RECEIVED

By Emma Kingwell at 8:40 am, Aug 04, 2021

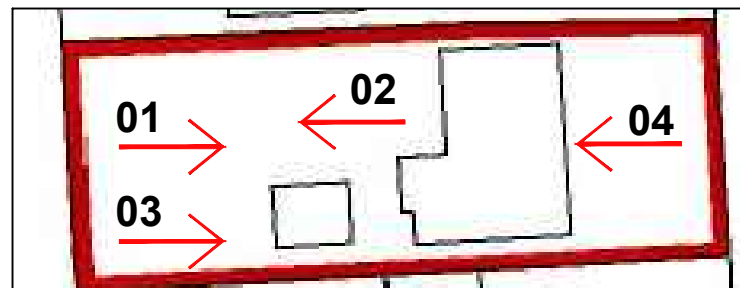

PROJECT: GREEN PASTURES		
DRAWING:		
SCALE: NTS	DATE: MAR' 21	DWG NO. 11
BUILDING DESIGN WORKSHOP Ltd Suite 43-45, Airport House, Purely Way, Croydon, CR0 0XZ tel. 02086539714 / 07455301000		