

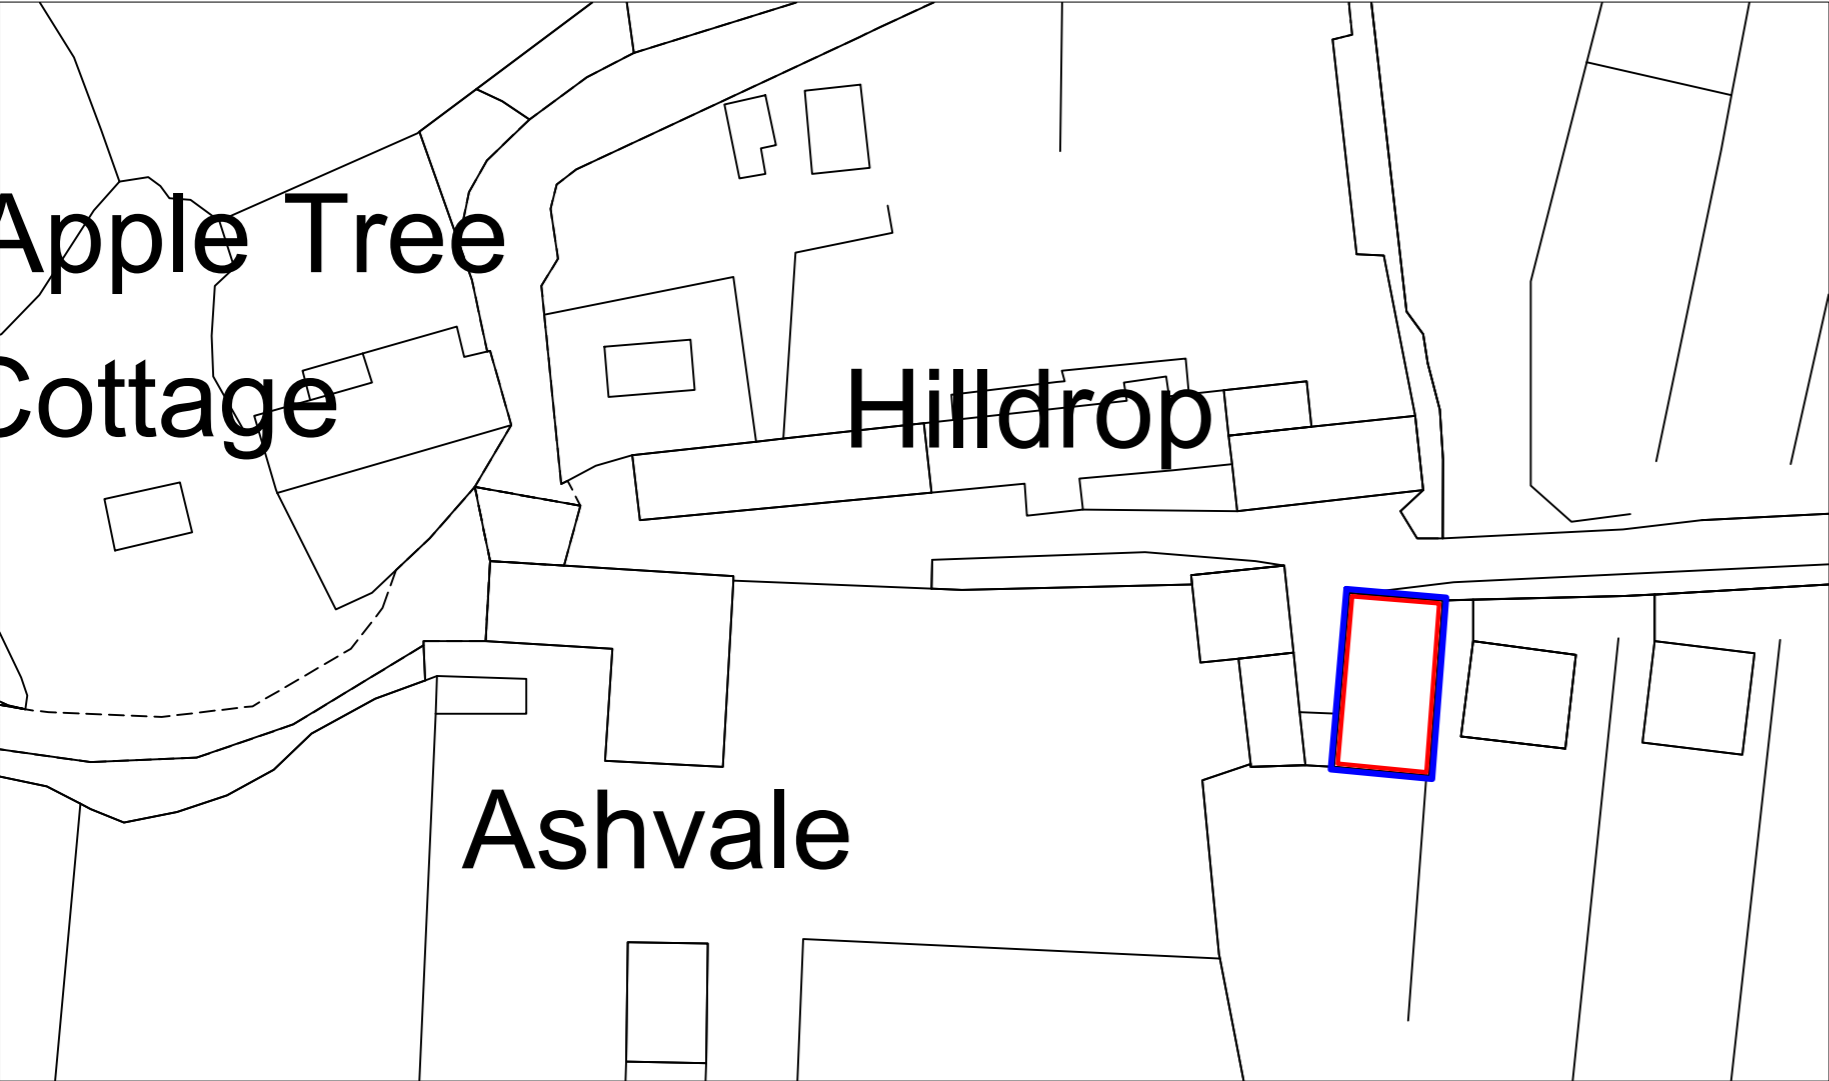



RECEIVED
By A King at 2:07 pm, Aug 18, 2021

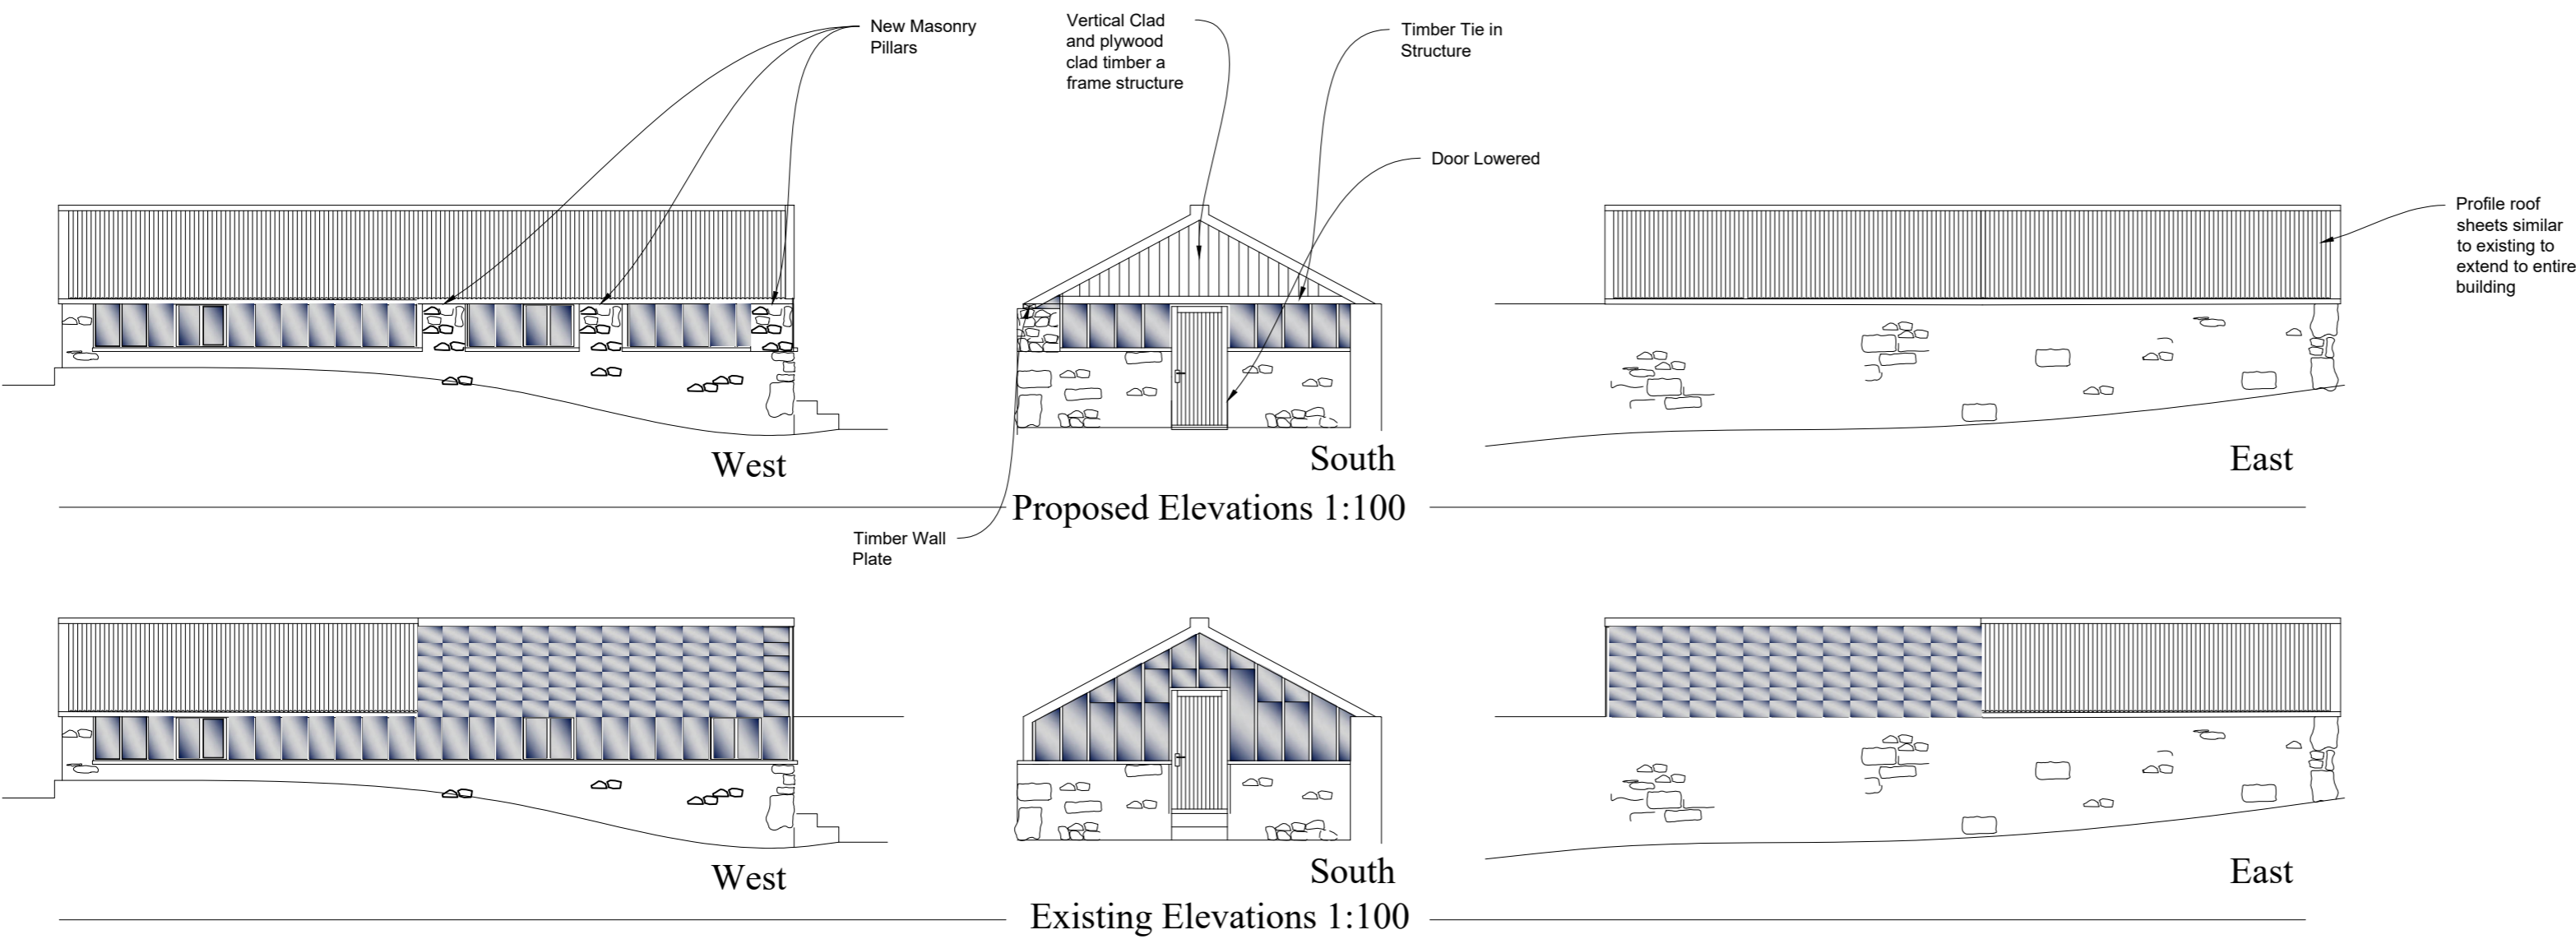

Block Plan Scale 1:500

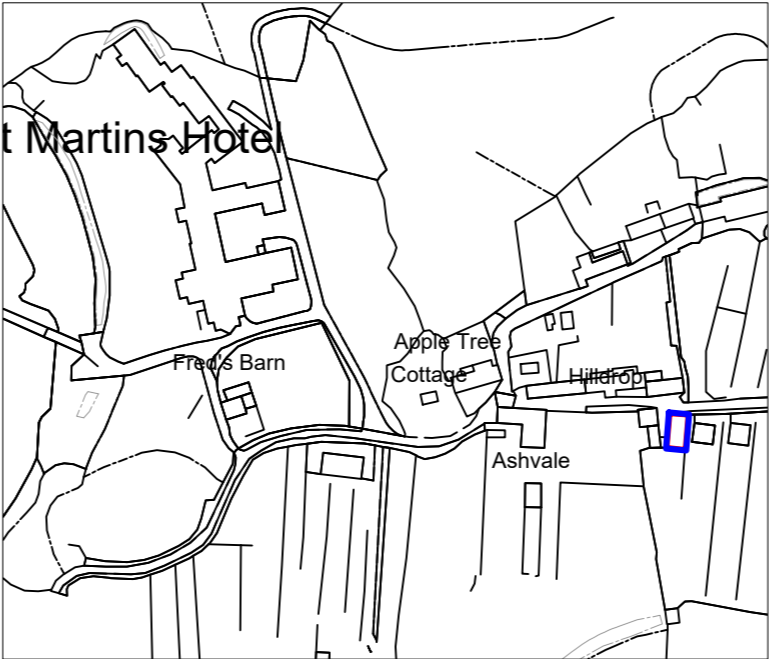

Location Plan Scale 1:2500

A	PILLARS AND DOOR LOWERED	ND	17/8/2021
REVISION	AMENDMENT	INITIALS	DATE
PROJECT			
Hilldrop Outbuilding			
Repairs and Roofing Works			
DRAWING TITLE			
Existing and Proposed Elevations			
Including Site and Location Plans			
 DUCHY of CORNWALL			
ST MARY'S ISLES OF SCILLY TR21 0LS Telephone: (01720) 422508 E-mail: ndean@duchyofcornwall.org			
SCALE	DRAWN BY	DRAWING NO.	REV.
As Shown@A2	ND		
DATE	CHECKED BY		
11-08-2021	ND	10/0127-30	A
<small>© This drawing is copyright. Crown copyright and database rights 2017. Ordnance Survey Licence No 100023148. All materials and workmanship to comply with the current British Standards and codes of practice. Contractors to check ALL dimensions. Work from figured dimensions ONLY. Report ANY discrepancy to Architect or Surveyor before proceeding. IF IN ANY DOUBT ASK</small>			