


Spindrift Block Plan

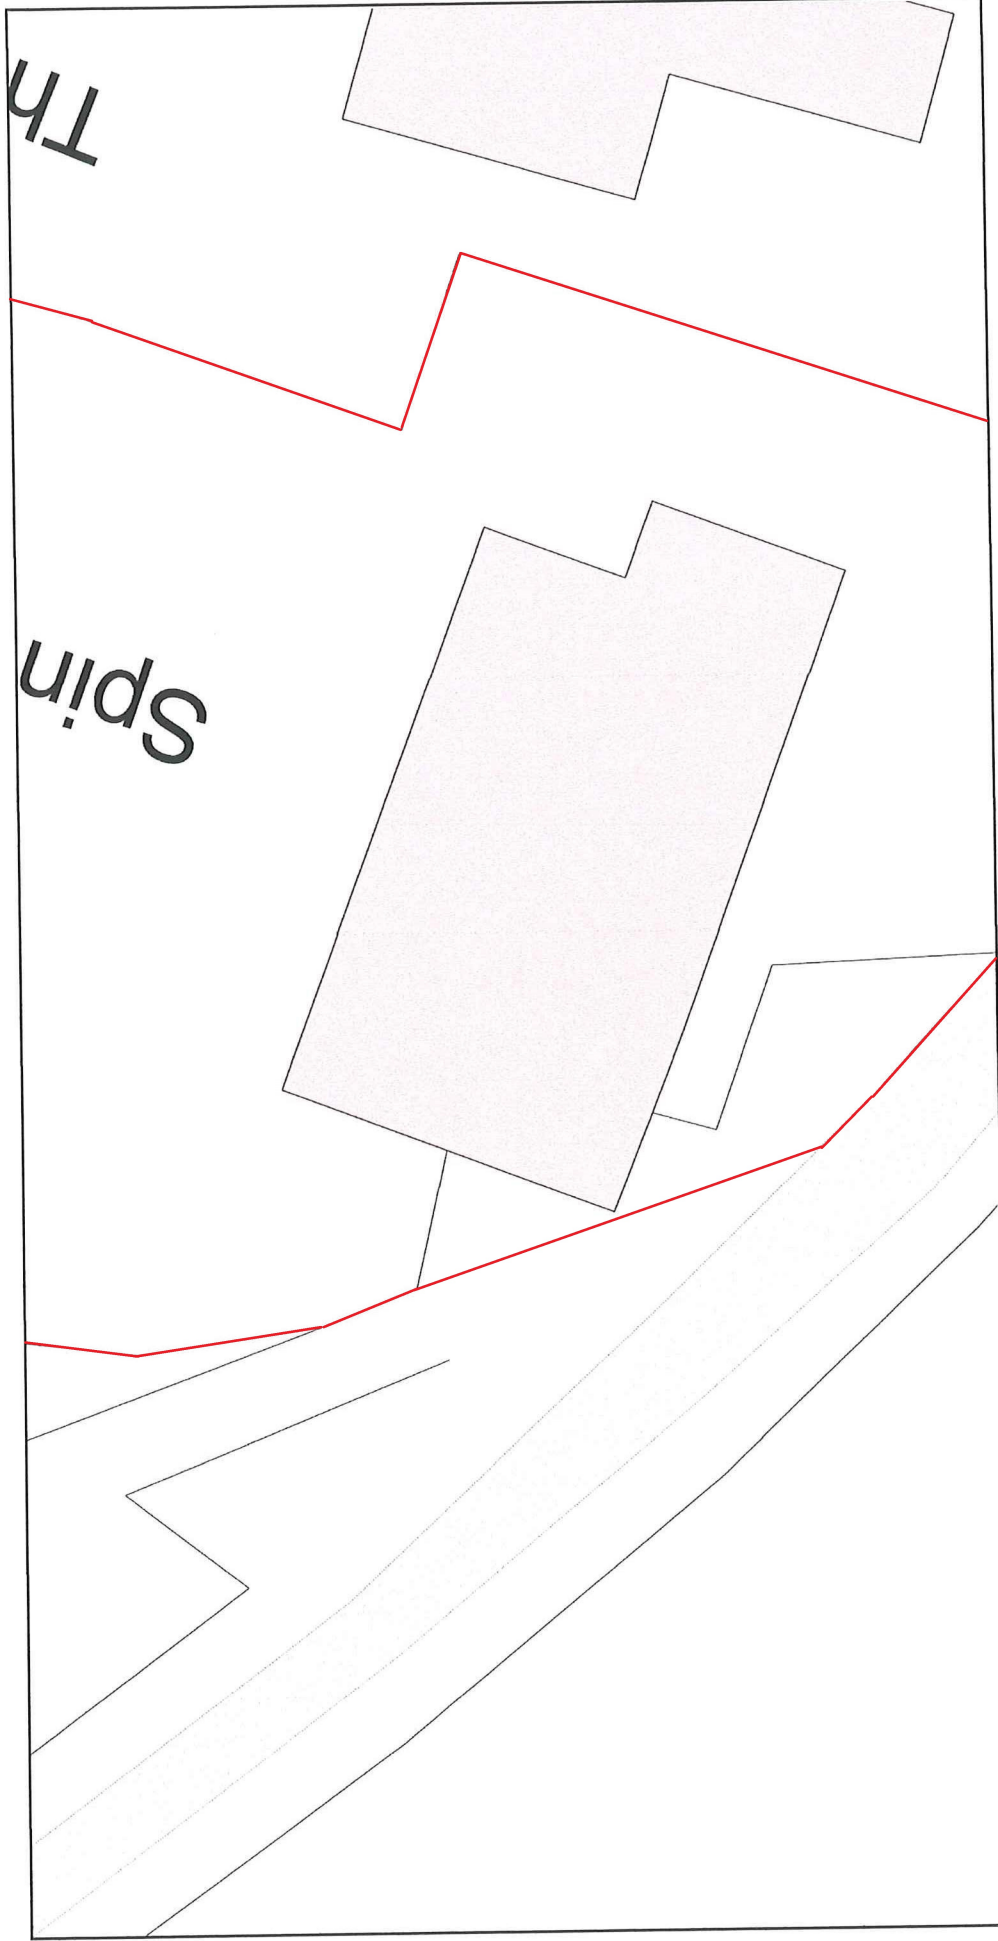

ReQuestaPlan

Plan Produced for: James Stedeford

Date Produced: 06 Jul 2021

Plan Reference Number: TQRQM21187202404824

Scale: 1:200 @ A4

© Crown copyright and database rights 2021 OS 100042766