

EXISTING FINISHES:
Roof - Concrete Tiles
Walls - Stone, Painted Render, Timber
Windows/ doors - Timber, UPVC




EXISTING SOUTH ELEVATION 1:100




EXISTING NORTH ELEVATION 1:100

1-100


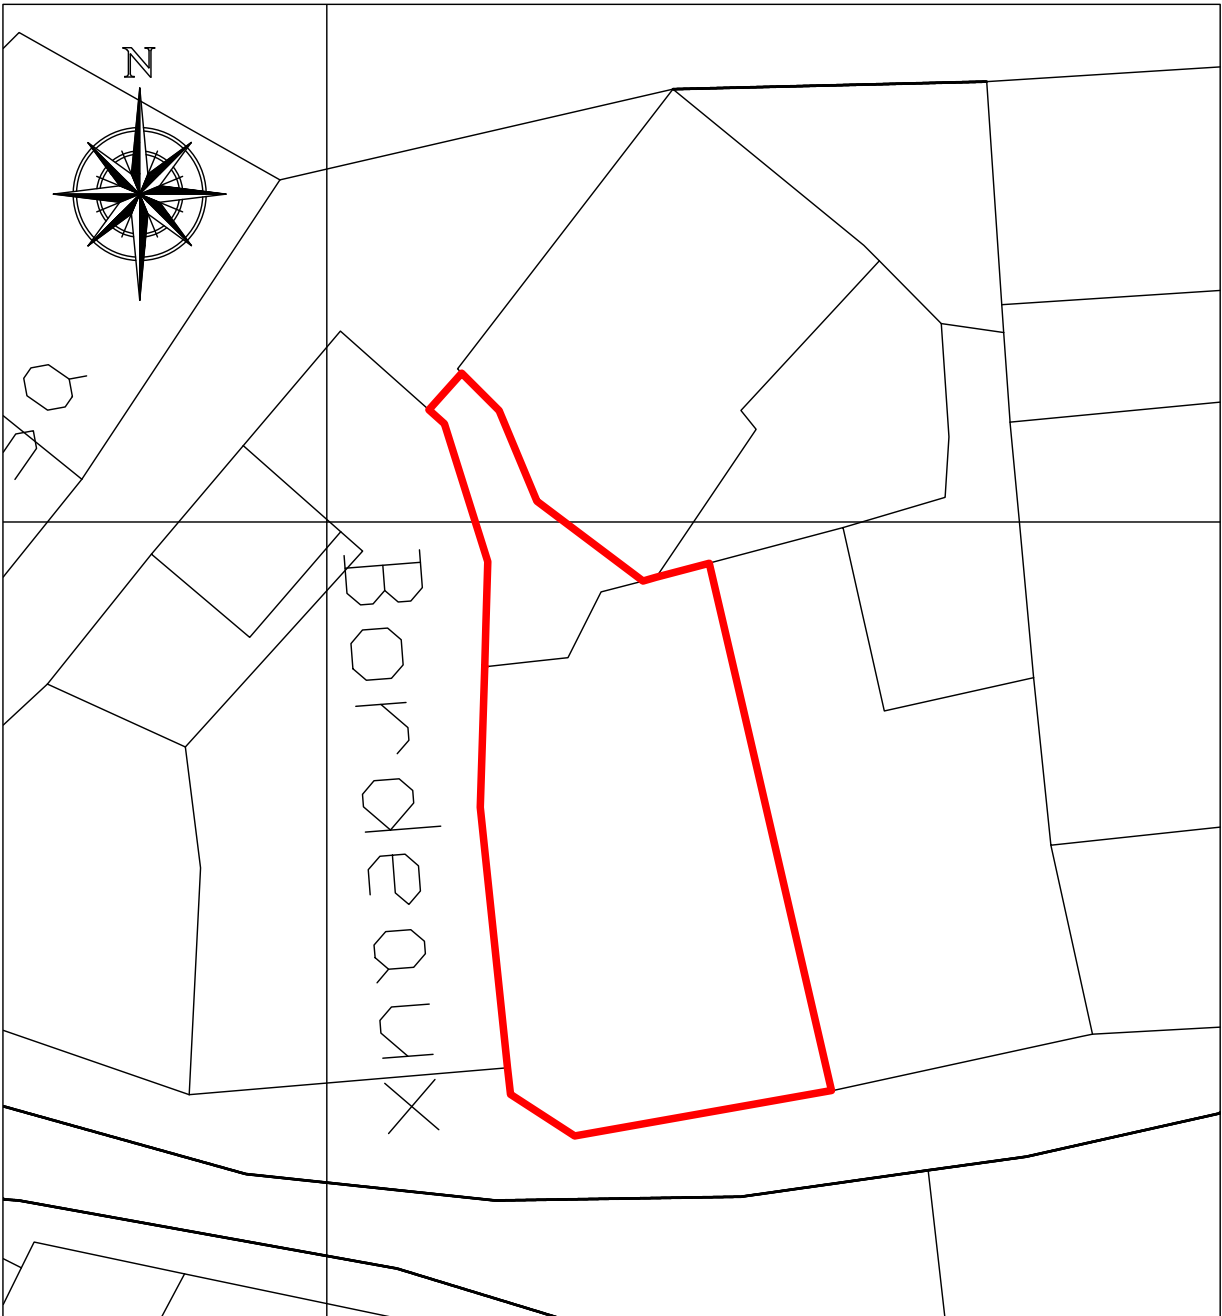


EXISTING SITE PLAN 1:200

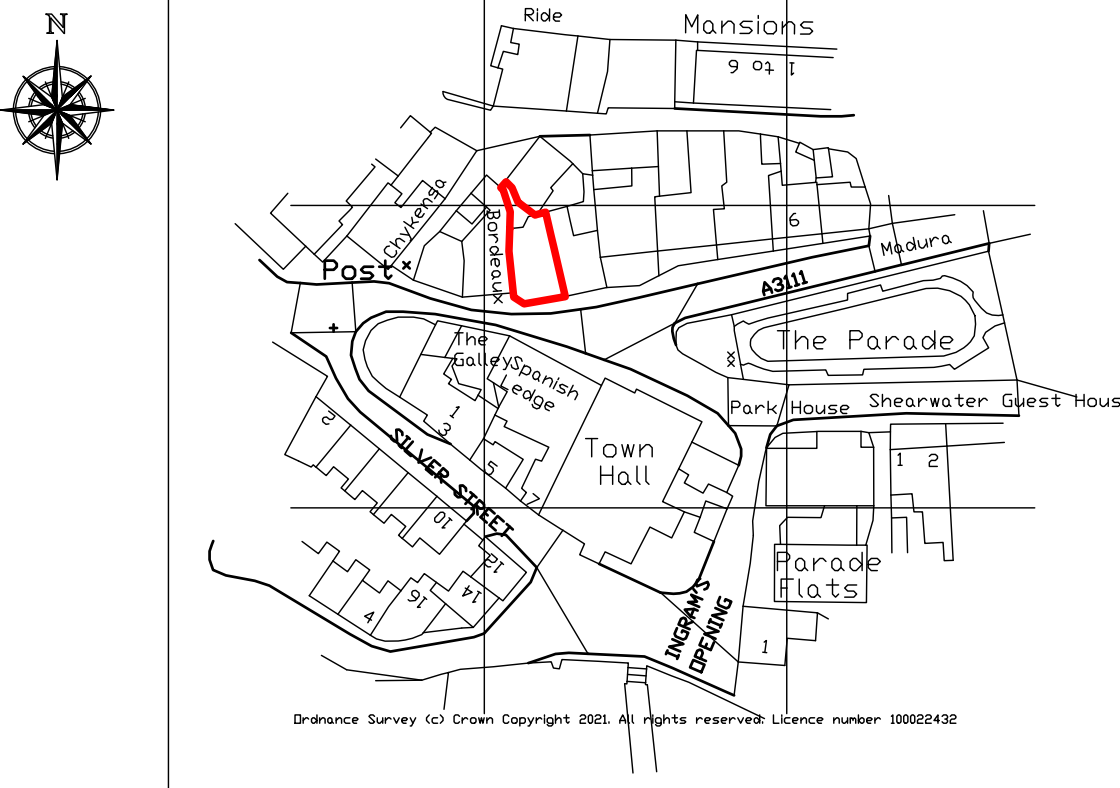


LOCATION PLAN 1:1250

1-1250

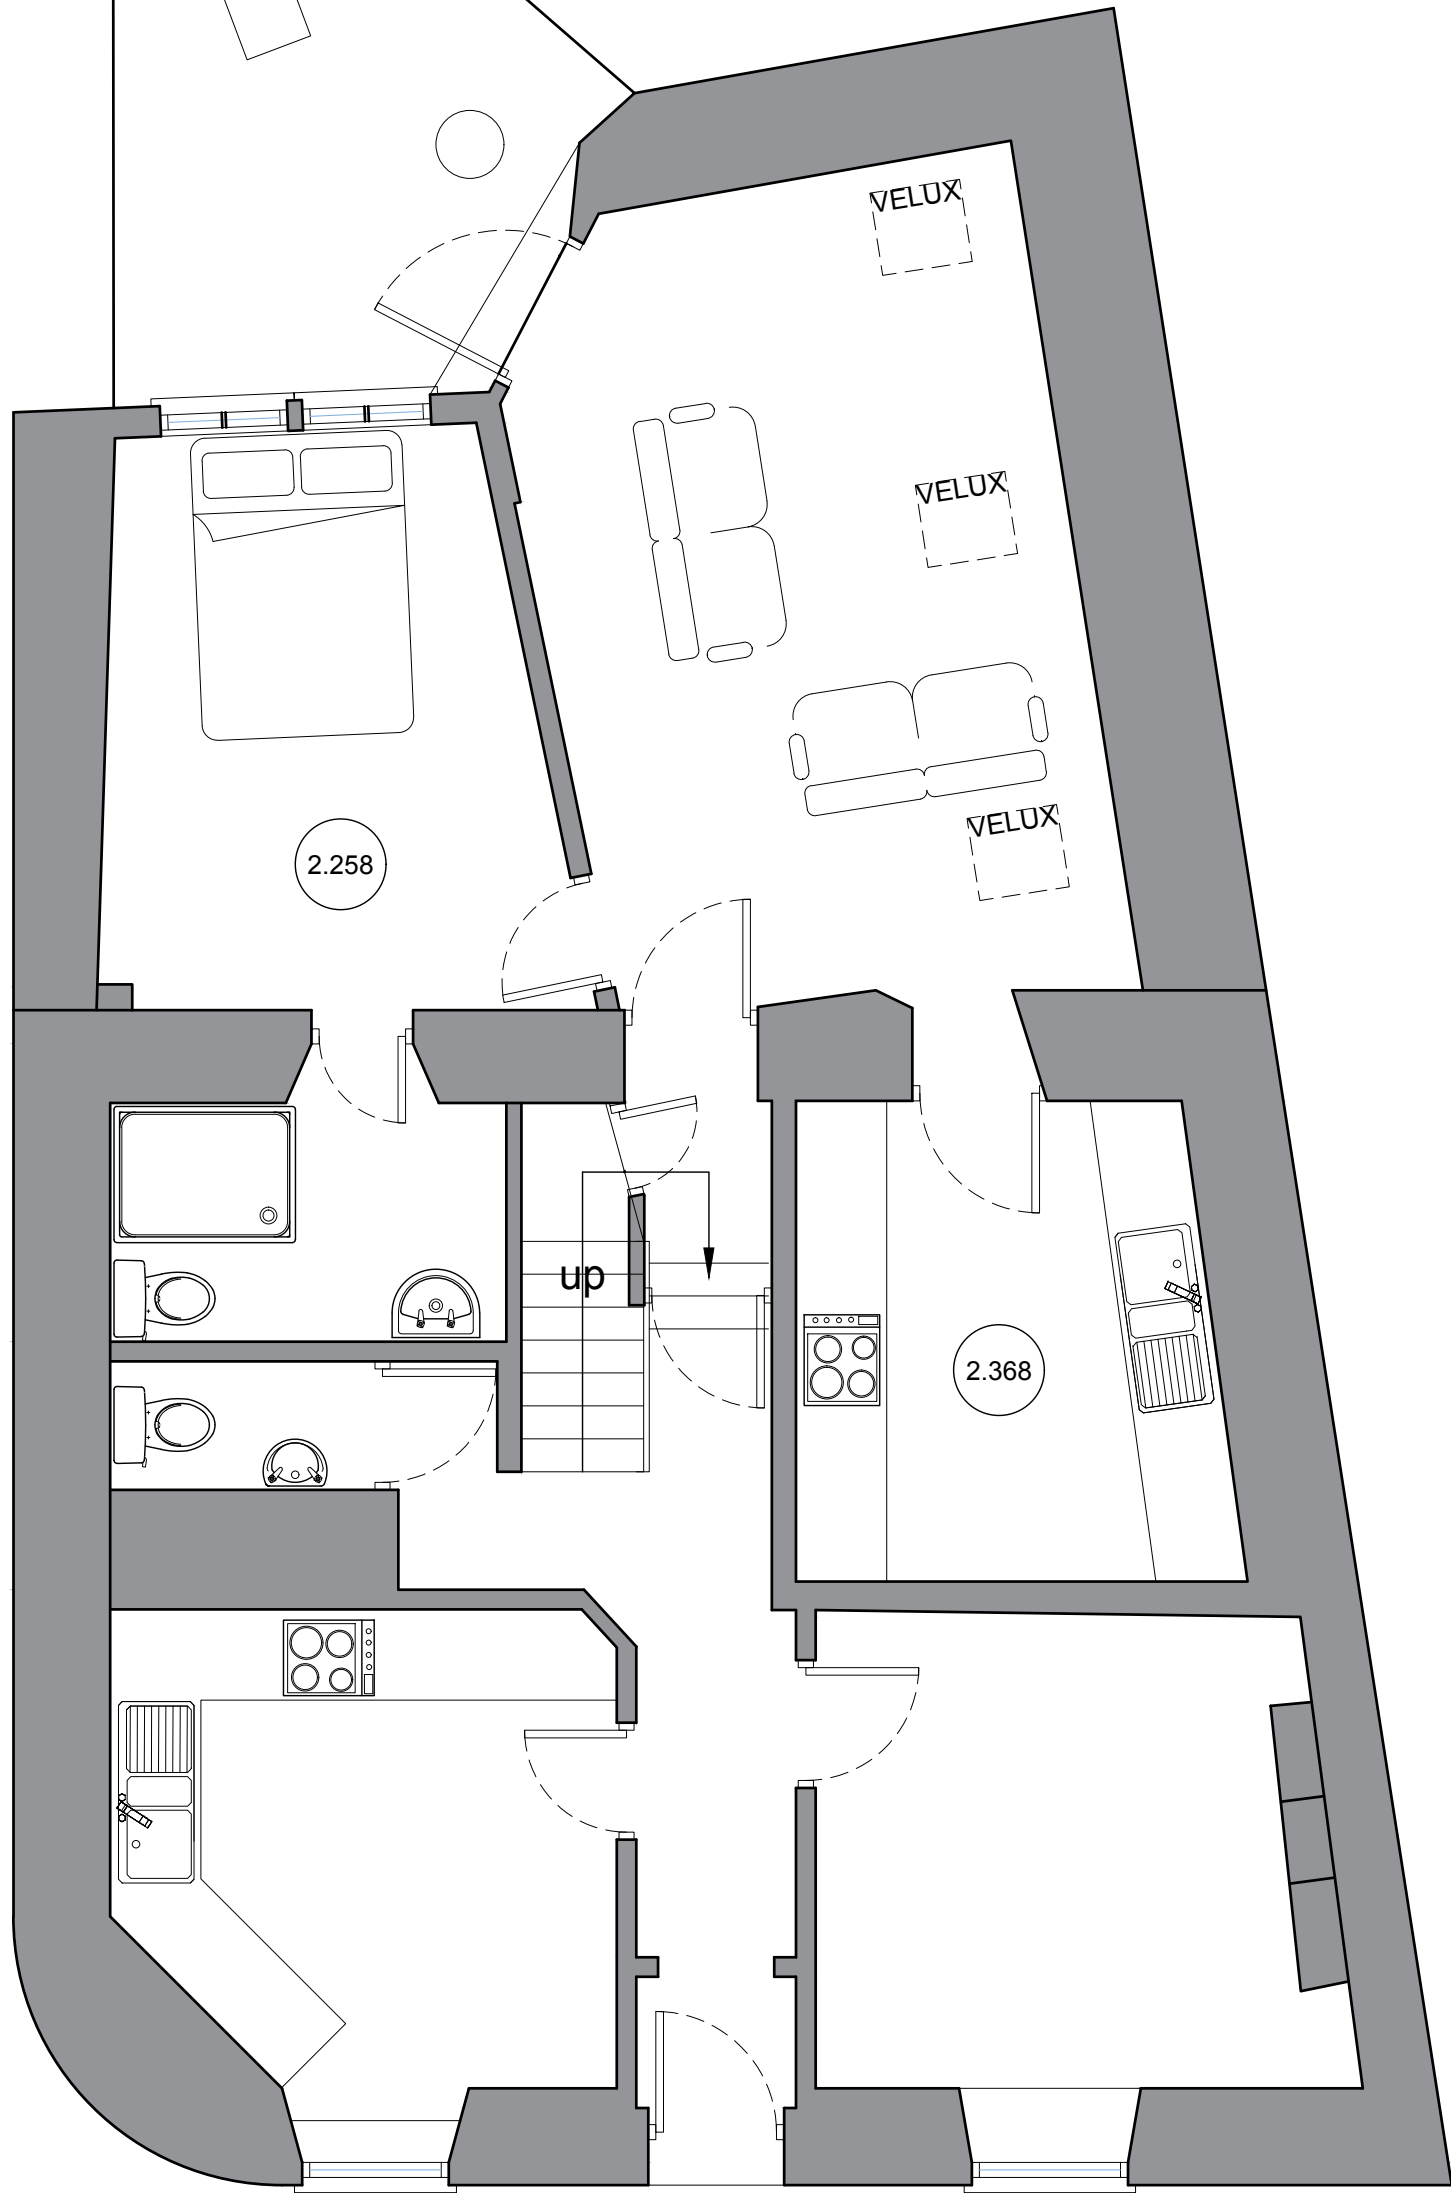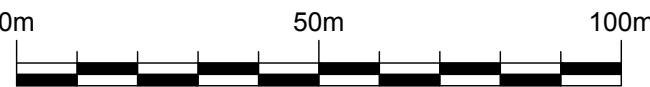


EXISTING GROUND FLOOR PLAN 1:50

1-50

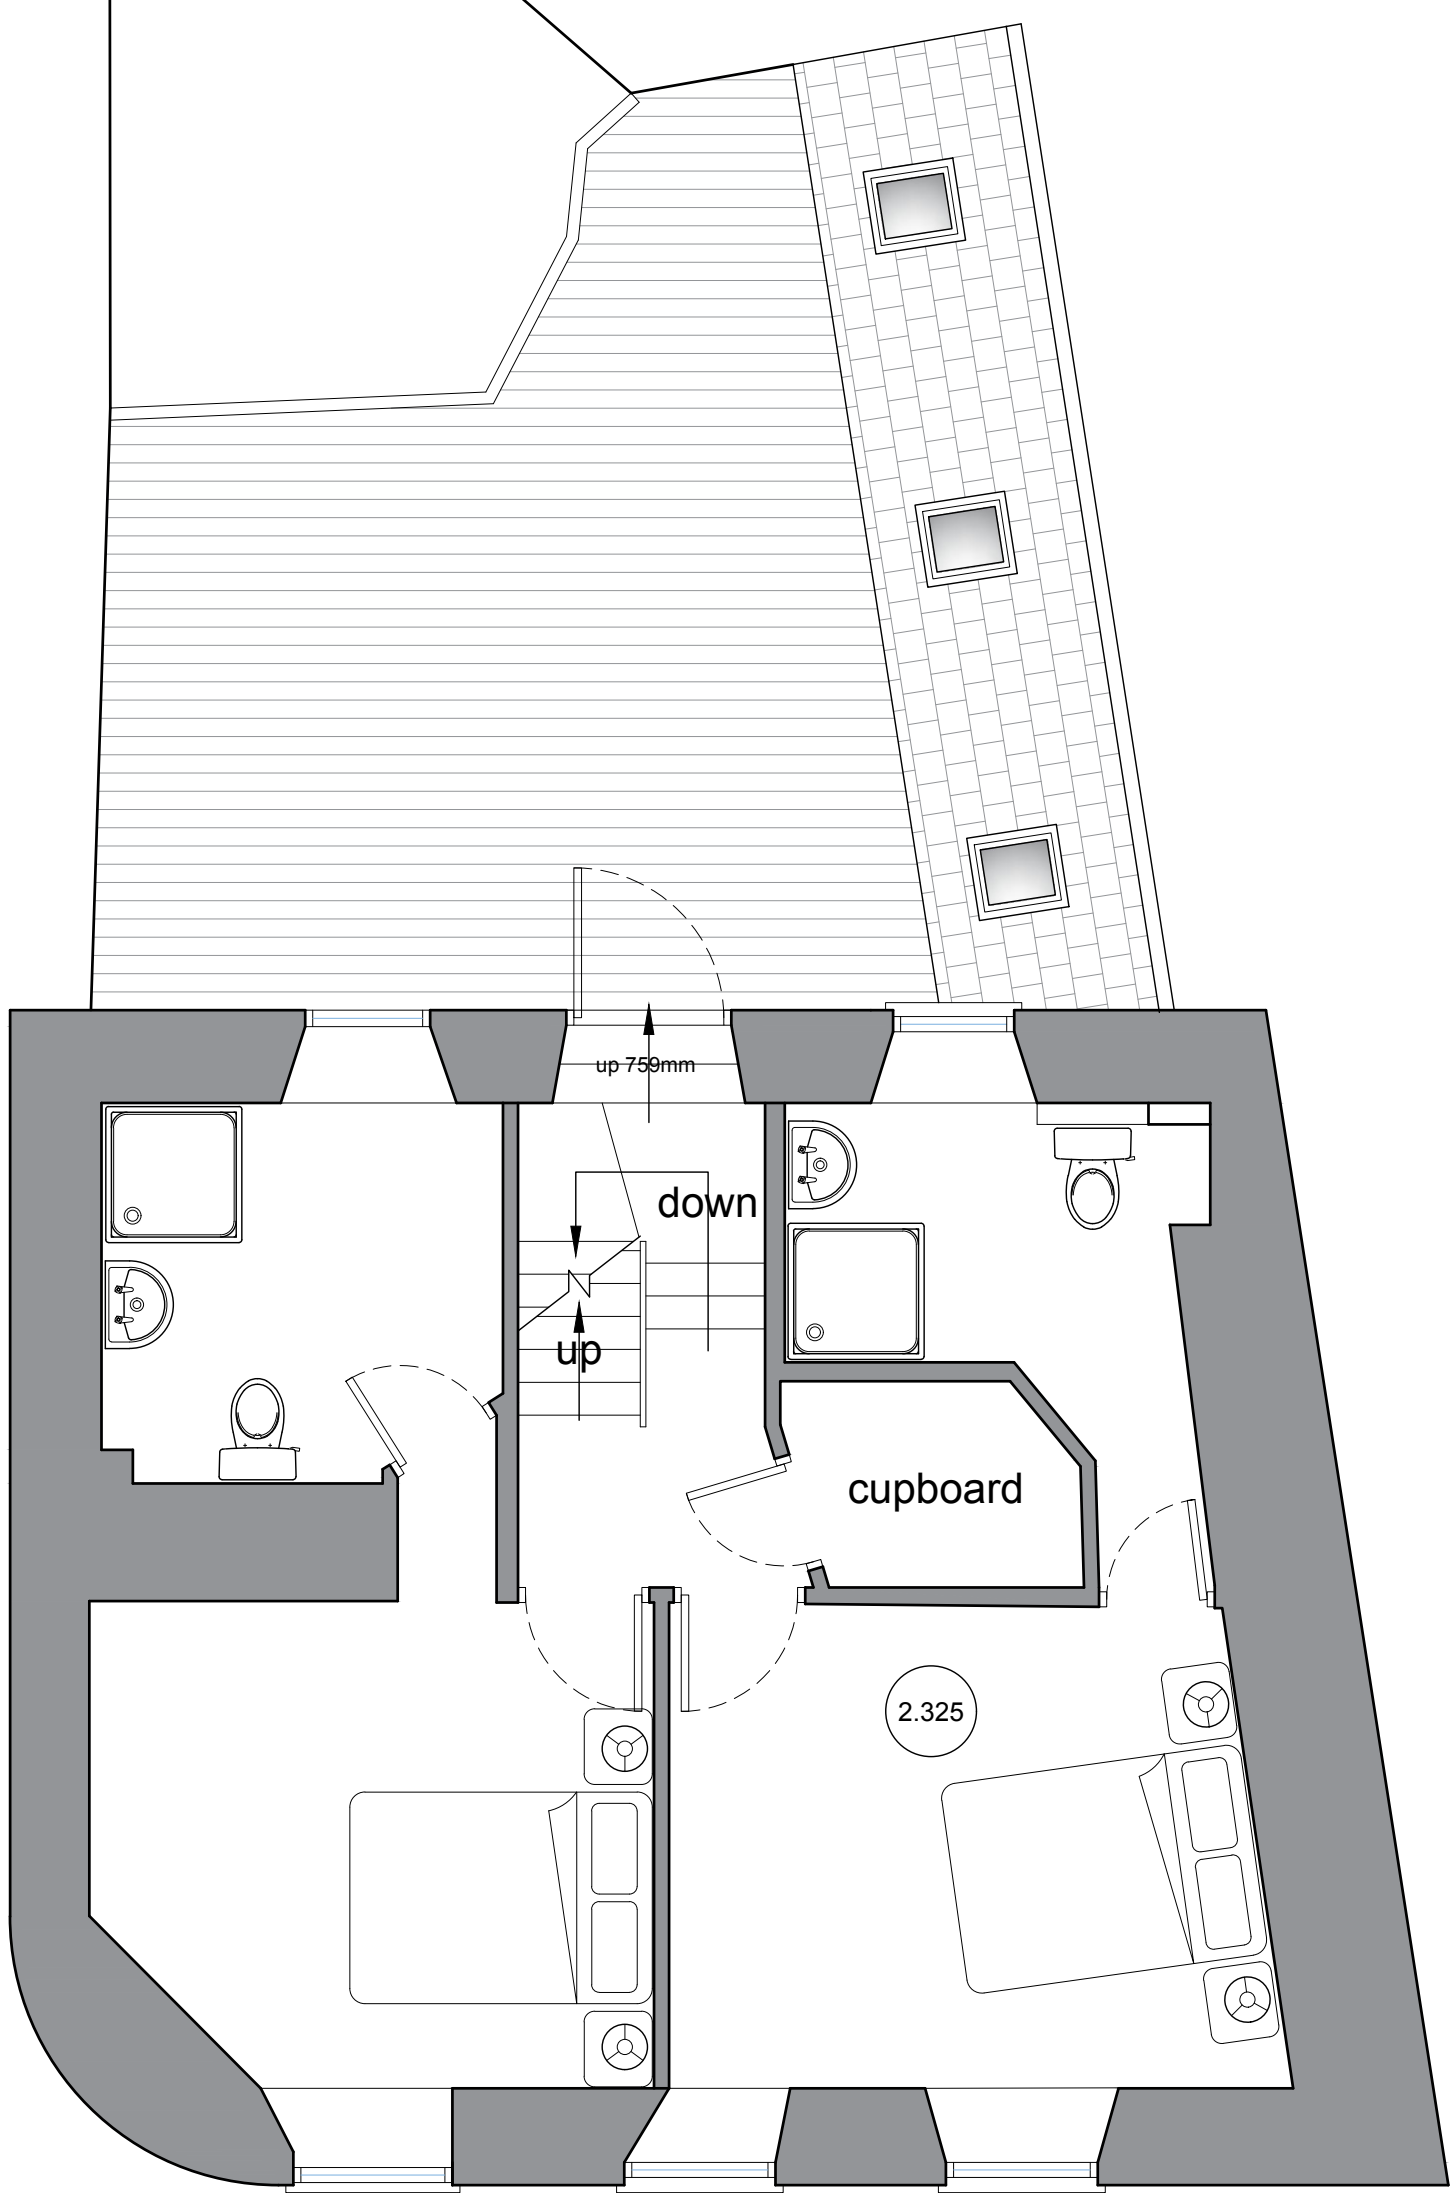

EXISTING FIRST FLOOR PLAN 1:50

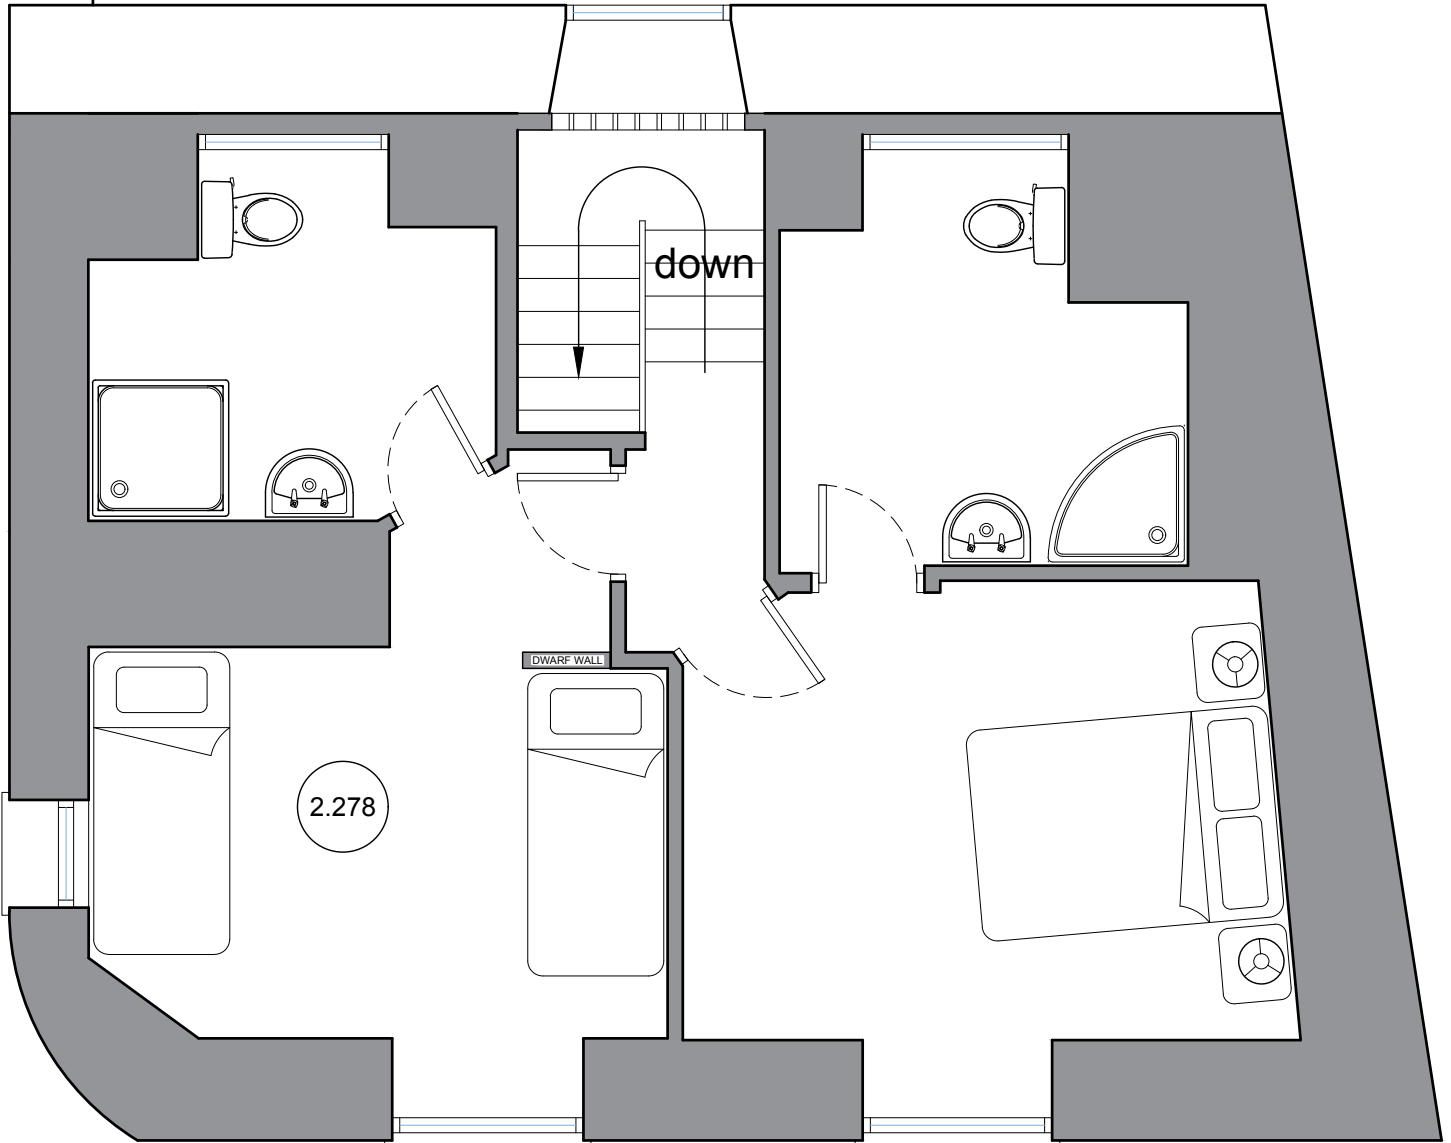

EXISTING SECOND FLOOR PLAN 1:50

RECEIVED

By Emma Kingwell at 11:47 am, Sep 24, 2021

THIS DRAWING IS COPYRIGHT

1. THIS DRAWING IS TO BE READ IN CONJUNCTION WITH DRAWINGS, DETAILS AND SPECIFICATIONS ISSUED FOR CONSTRUCTION PURPOSES BY OTHERS.
2. THIS DRAWING HAS BEEN PREPARED TO OBTAIN PLANNING AND BUILDING REGULATION DECISIONS ONLY. ALL CONTRACTORS MUST VISIT THE SITE FOR THEIR OWN ASSESSMENT WHEN PROCEEDING.
3. THE CONTRACTOR IS RESPONSIBLE FOR ALL DIMENSIONS AND FOR THE CORRECT SETTING OUT OF THE WORK ON SITE. ONLY FIGURED DIMENSIONS ARE TO BE USED. ANY DISCREPANCIES ARE TO BE REPORTED BEFORE PROCEEDING. DO NOT SCALE FOR CONSTRUCTION PURPOSES. IF IN DOUBT ASK!
4. ALL MATERIALS AND WORKMANSHIP TO COMPLY WITH CURRENT BRITISH STANDARDS AND CODES OF PRACTICE.

rev B

rev A Amendments 20-09-21

ISSUE PLANNING APPLICATION

CLIENT / SITE
Mr & Mrs Greene
Freesia, The Parade, St Marys
Isles of Scilly
TR21 0LP

PROJECT
Internal alterations and change of use

DETAILS
Existing Plans, Elevations, Site Plan
and Location Plan

PLAN N°	01	SCALES	1:50, 1:100, 1:200 & 1:1250 @ A1
4042	A	DATE	June 2021
		DRAWN	DN

NHB ARCHITECTURAL SERVICES LTD

St Marys House, Pointe Mills, Bissac, Nr Truro, TR4 8DZ
e-mail : n-h-@nbconnect.com
telephone : 01872 870888 / faxsimile : 01872 870500
www.nhbarchitecturalservices.co.uk