


PROPOSED FINISHES:
Roof - Concrete Tiles
Walls - Painted Render, Timber
Windows/ doors - Timber, UPVC



PROPOSED SOUTH ELEVATION 1:100




PROPOSED NORTH ELEVATION 1:100

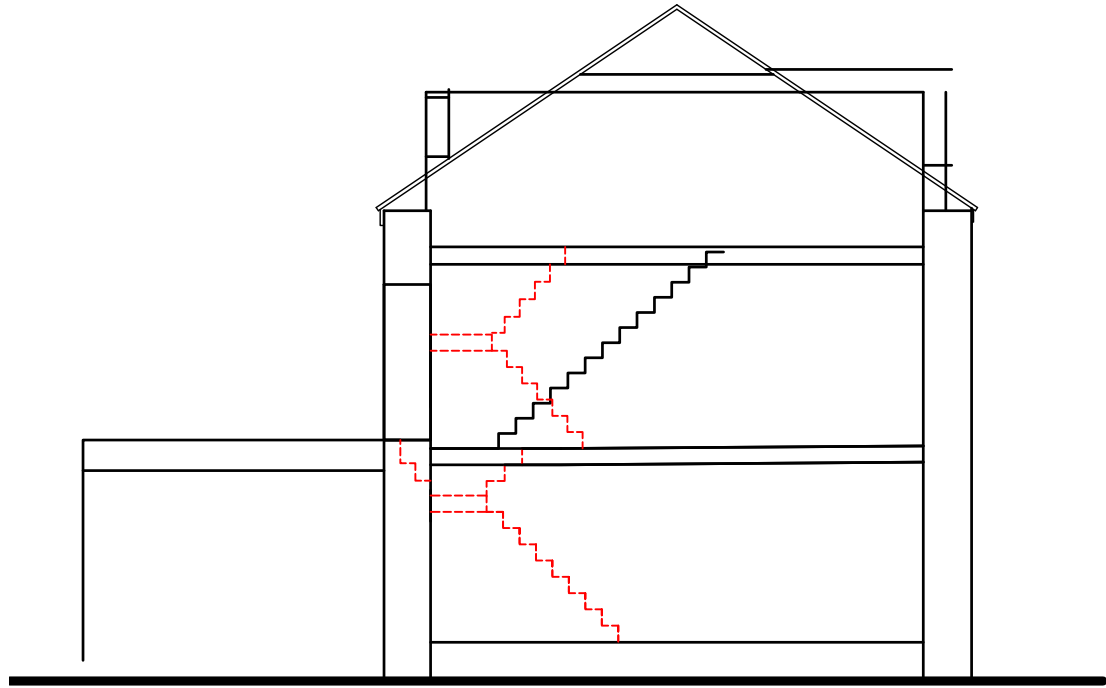



RECEIVED

By Emma Kingwell at 11:47 am, Sep 24, 2021

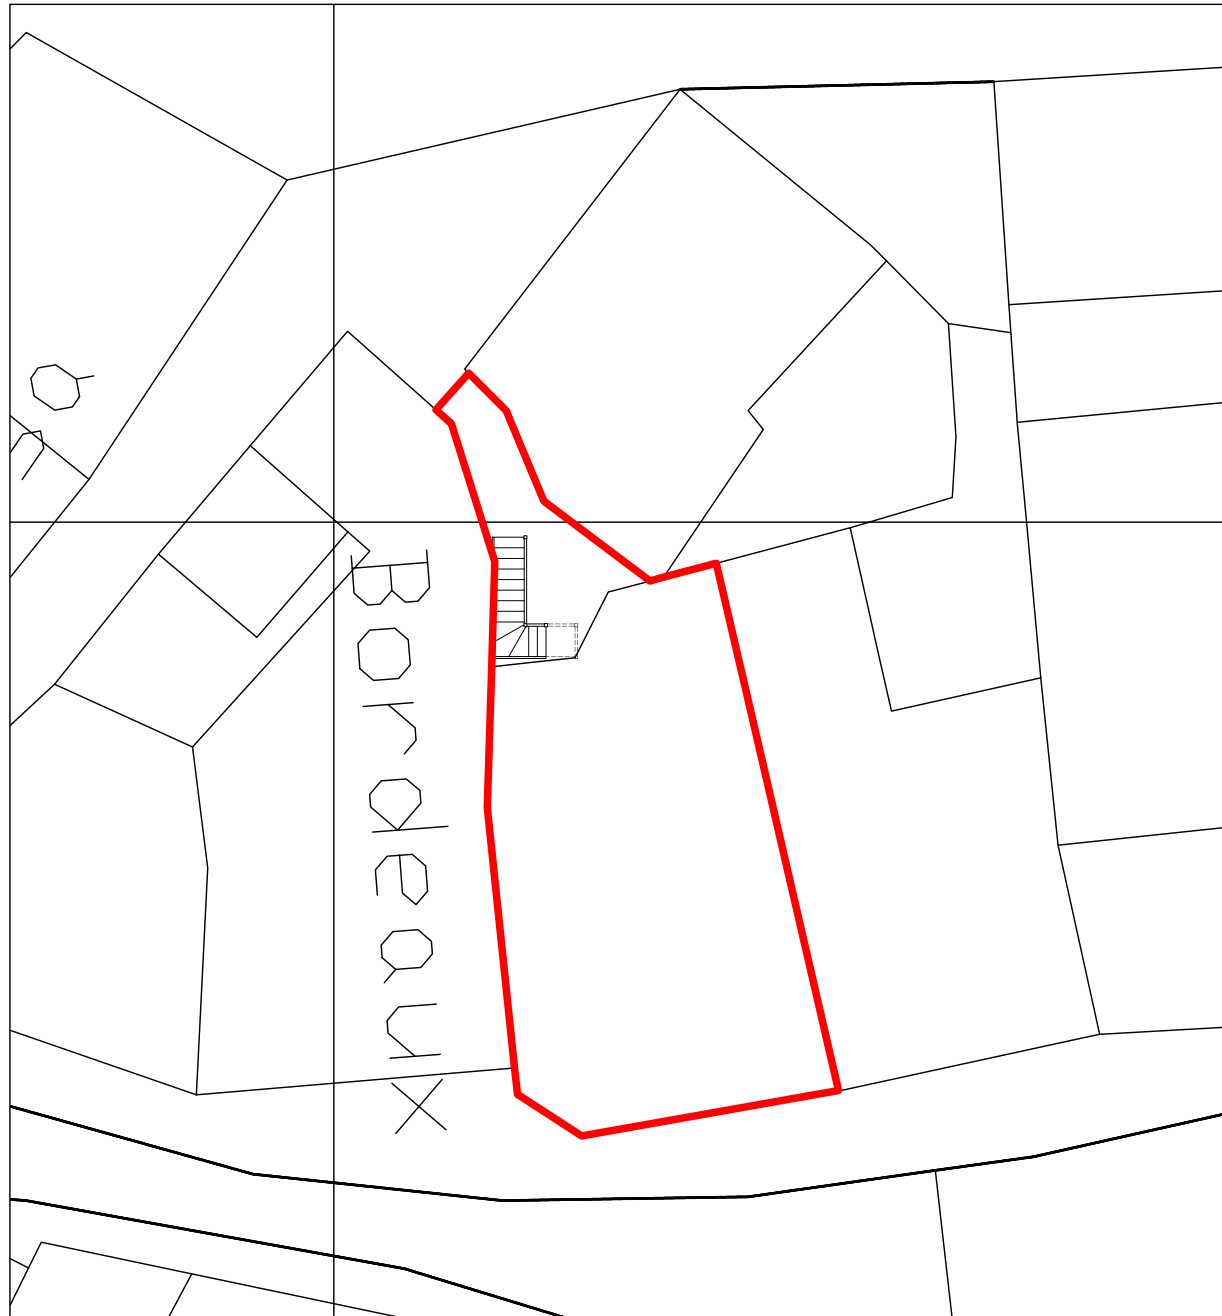


PROPOSED SITE PLAN 1:200

1-200

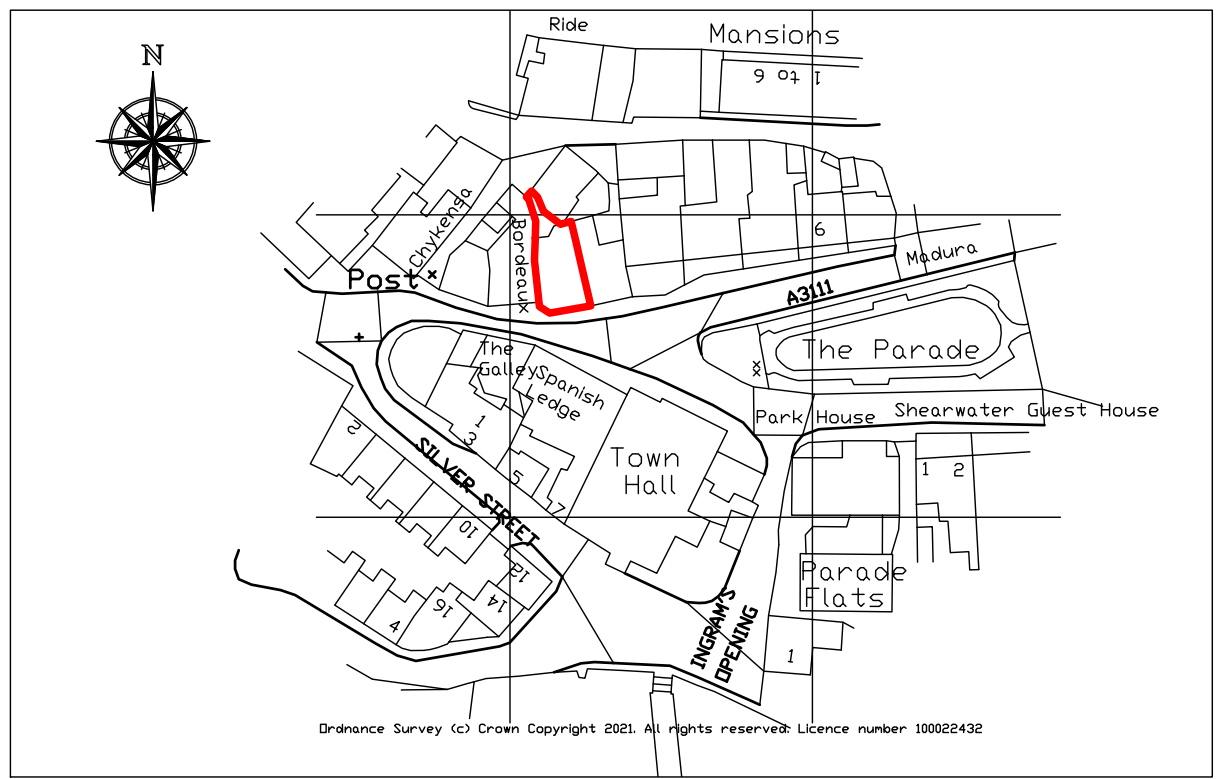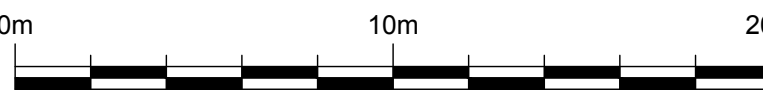

LOCATION PLAN 1:1250

1-1250

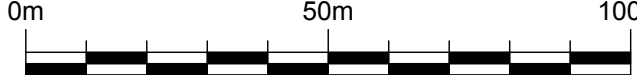

- NOTES.** THIS DRAWING IS COPYRIGHT
1. THIS DRAWING IS TO BE READ IN CONJUNCTION WITH DRAWINGS, DETAILS AND SPECIFICATIONS ISSUED FOR CONSTRUCTION PURPOSES BY OTHERS.
 2. THIS DRAWING HAS BEEN PREPARED TO OBTAIN PLANNING AND BUILDING REGULATION DECISIONS ONLY. ALL CONTRACTORS MUST VISIT THE SITE FOR THEIR OWN ASSESSMENT WHEN PROCEEDING.
 3. THE CONTRACTOR IS RESPONSIBLE FOR ALL DIMENSIONS AND FOR THE CORRECT SETTING OUT OF THE WORK ON SITE. ONLY FIGURED DIMENSIONS ARE TO BE USED. ANY DISCREPANCIES ARE TO BE REPORTED BEFORE PROCEEDING. DO NOT SCALE FOR CONSTRUCTION PURPOSES. IF IN DOUBT ASK!
 4. ALL MATERIALS AND WORKMANSHIP TO COMPLY WITH CURRENT BRITISH STANDARDS AND CODES OF PRACTICE.

rev B		
rev A	Amendments	20-09-21

ISSUE **PLANNING APPLICATION**

CLIENT / SITE
Mr & Mrs Greene
Freesia, The Parade, St Marys
Isles of Scilly
TR21 0LP

PROJECT
Internal alterations and change of use

DETAILS
Proposed Plans, Elevations, Site
Plan and Location Plan


PLAN N°	02	SCALES	1:50, 1:100, 1:200 & 1:1250 @ A1
4042	A	DATE	June 2021
		DRAWN	DN

PROPOSED GROUND FLOOR PLAN 1:50

1-50



PROPOSED FIRST FLOOR PLAN 1:50

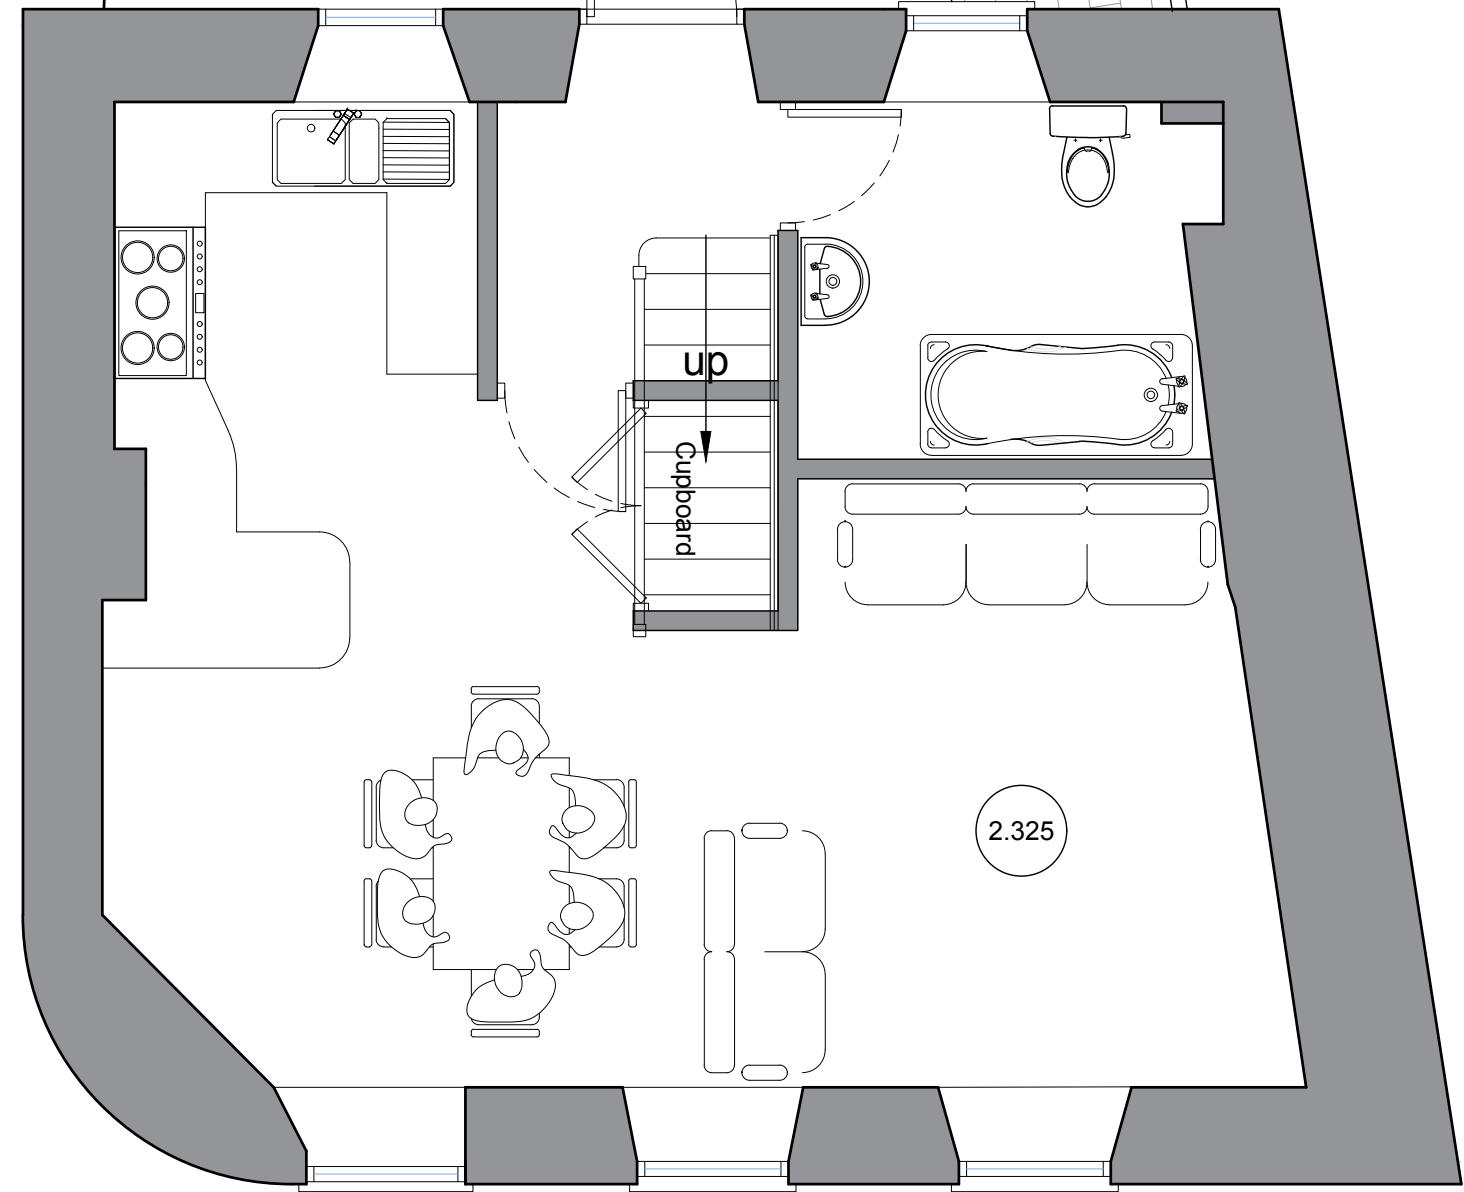

PROPOSED SECOND FLOOR PLAN 1:50

