


SITE LOCATION PLAN

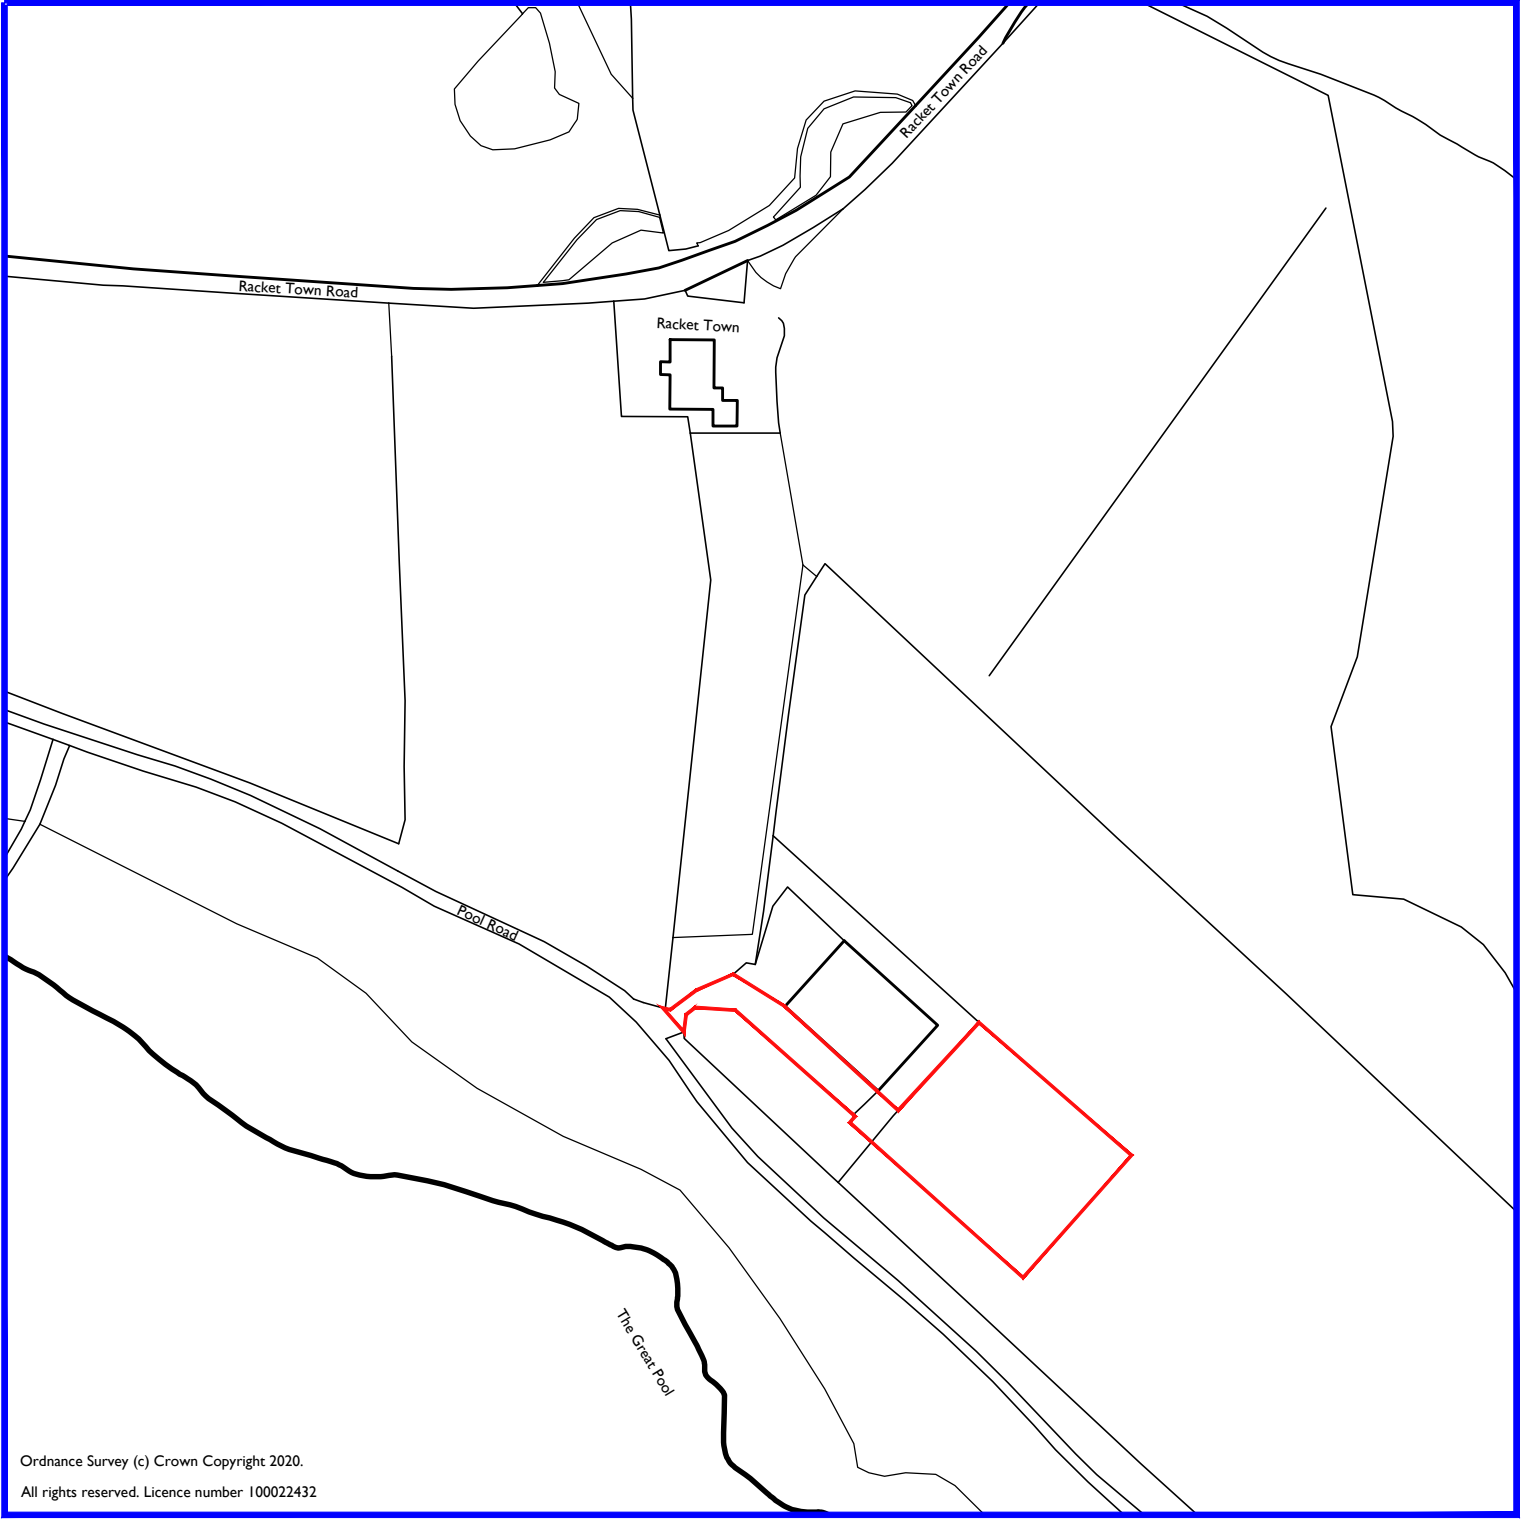

Ordnance Survey (c) Crown Copyright 2020.  
All rights reserved. Licence number 100022432


**RECEIVED**  
By Emma Kingwell at 9:39 am, Oct 04, 2021

Rev.	DR.	CH.	Date	Notes
A	JW	NL	01.10.21	Revised Application
-	JW	NL	14.04.21	First Issue

PROJECT TRESKO TEMPORARY ACCOMMODATION  
DRAWING SITE LOCATION PLAN

DRAWING No. 4197\_TA\_01 A.

SCALE: 1:1250 @ A4 DATE: April 2021

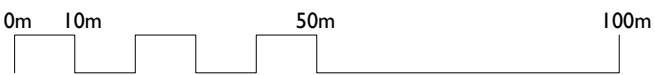

1:1250 @ A4



**llewellyn  
harker  
lowe**