



Plan

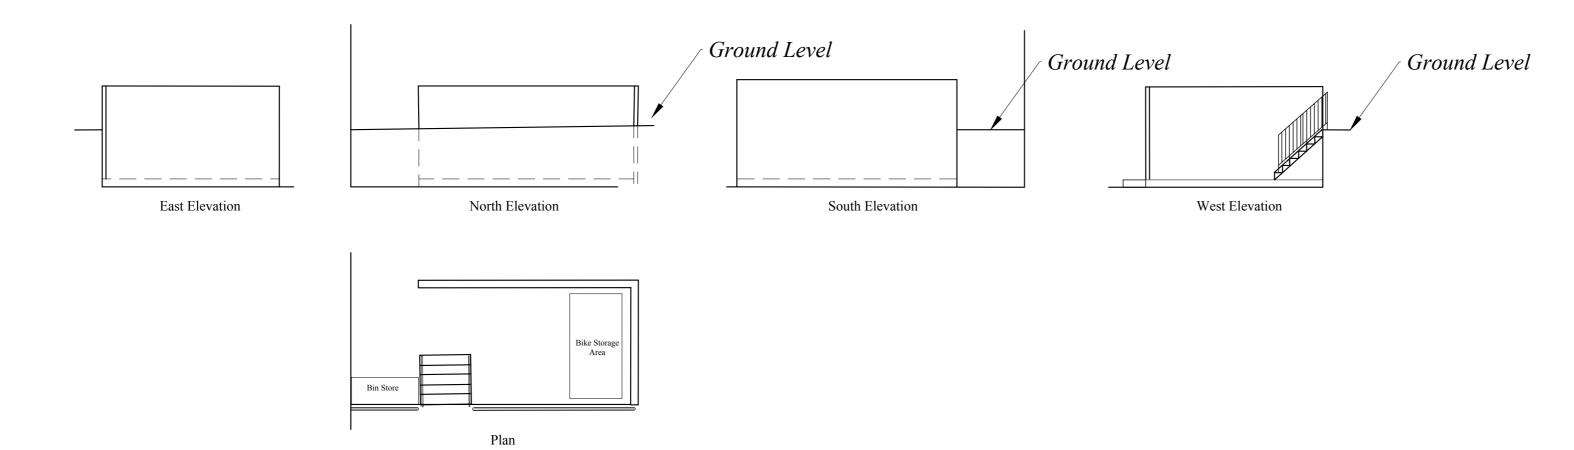

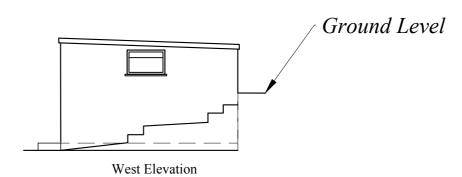

**RECEIVED** By Emma Kingwell at 8:01 am, Nov 02, 2021

Kavorna Hugh St St. Mary's Isles of Scilly

Proposed Removal of Existing Store Room

Mr Mrs P Osborne

Date - October2021 Amended -Scale - 1 : 100

PAUL OSBORNE CARN THOMAS ST. MARY'S, ISLES of SCILLY. TR21 0PT Tel (01720) 423066

KV-SR-1a