
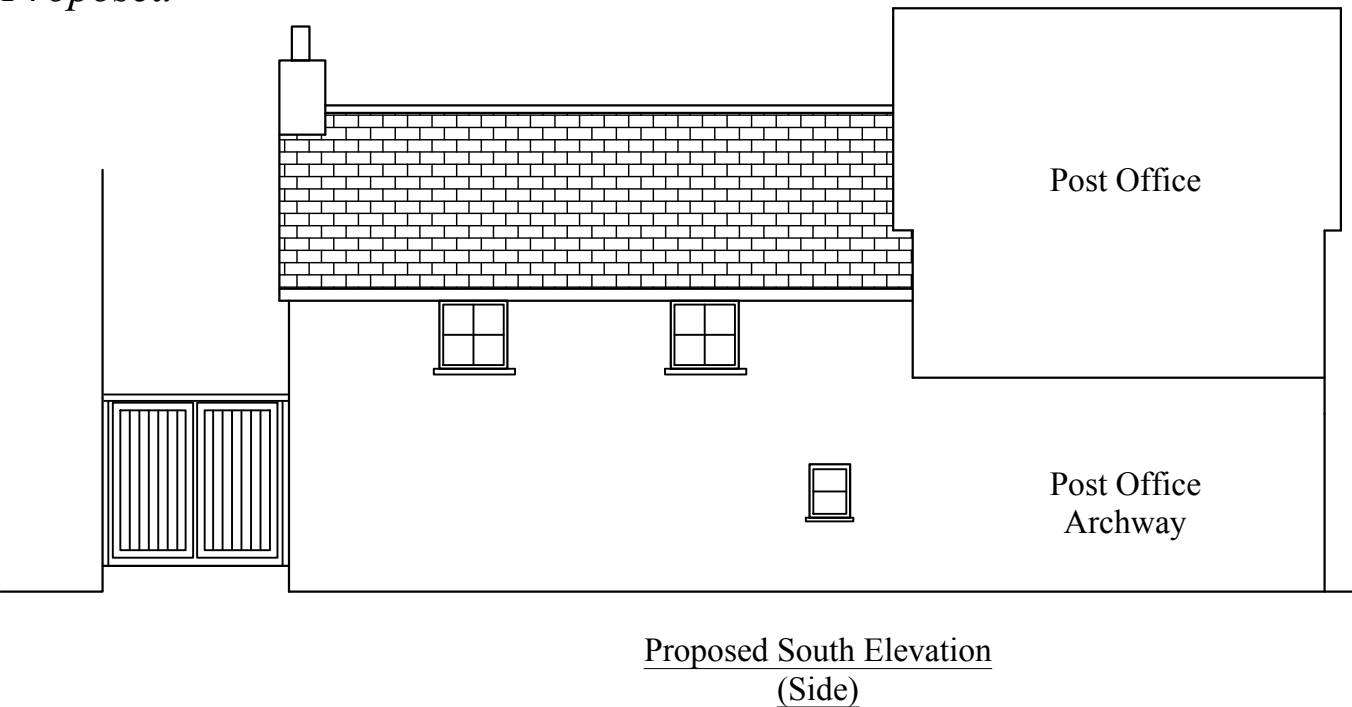
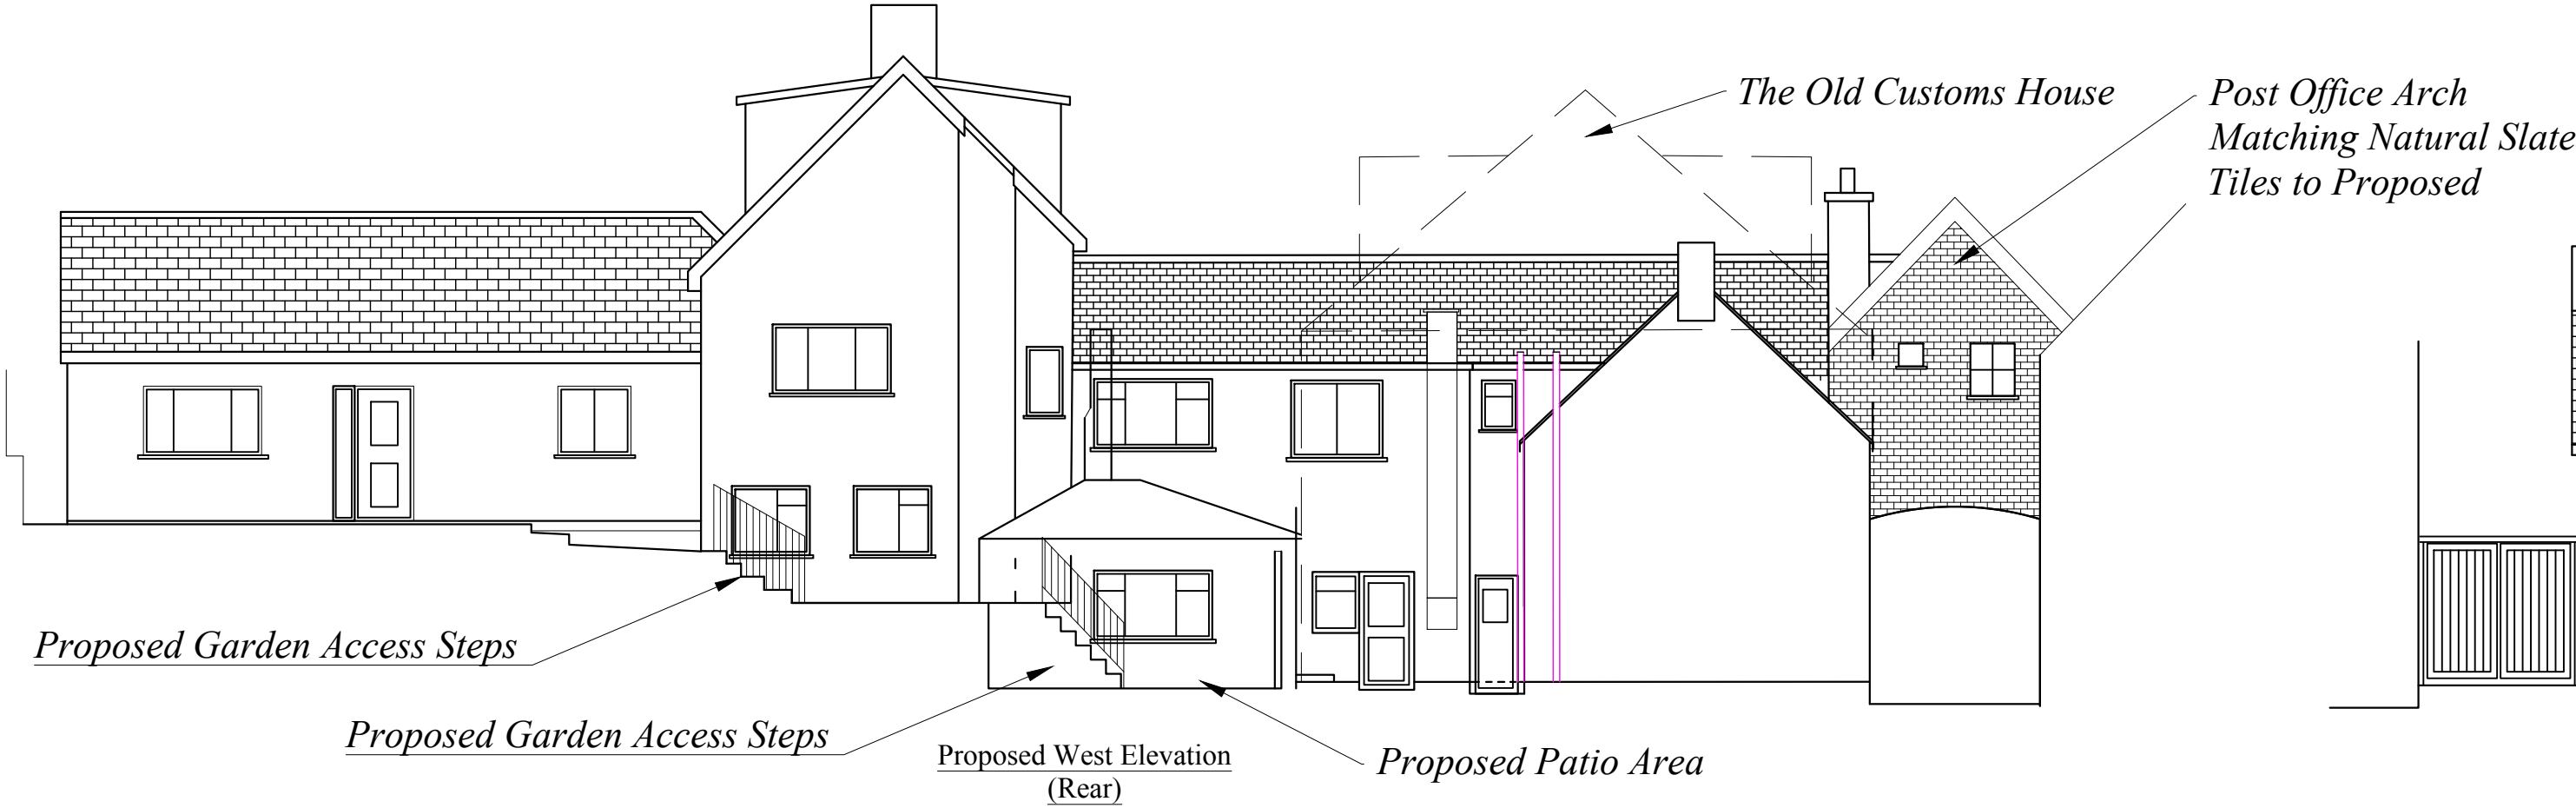


RECEIVED
By Lisa Walton at 3:46 pm, Jan 20, 2022

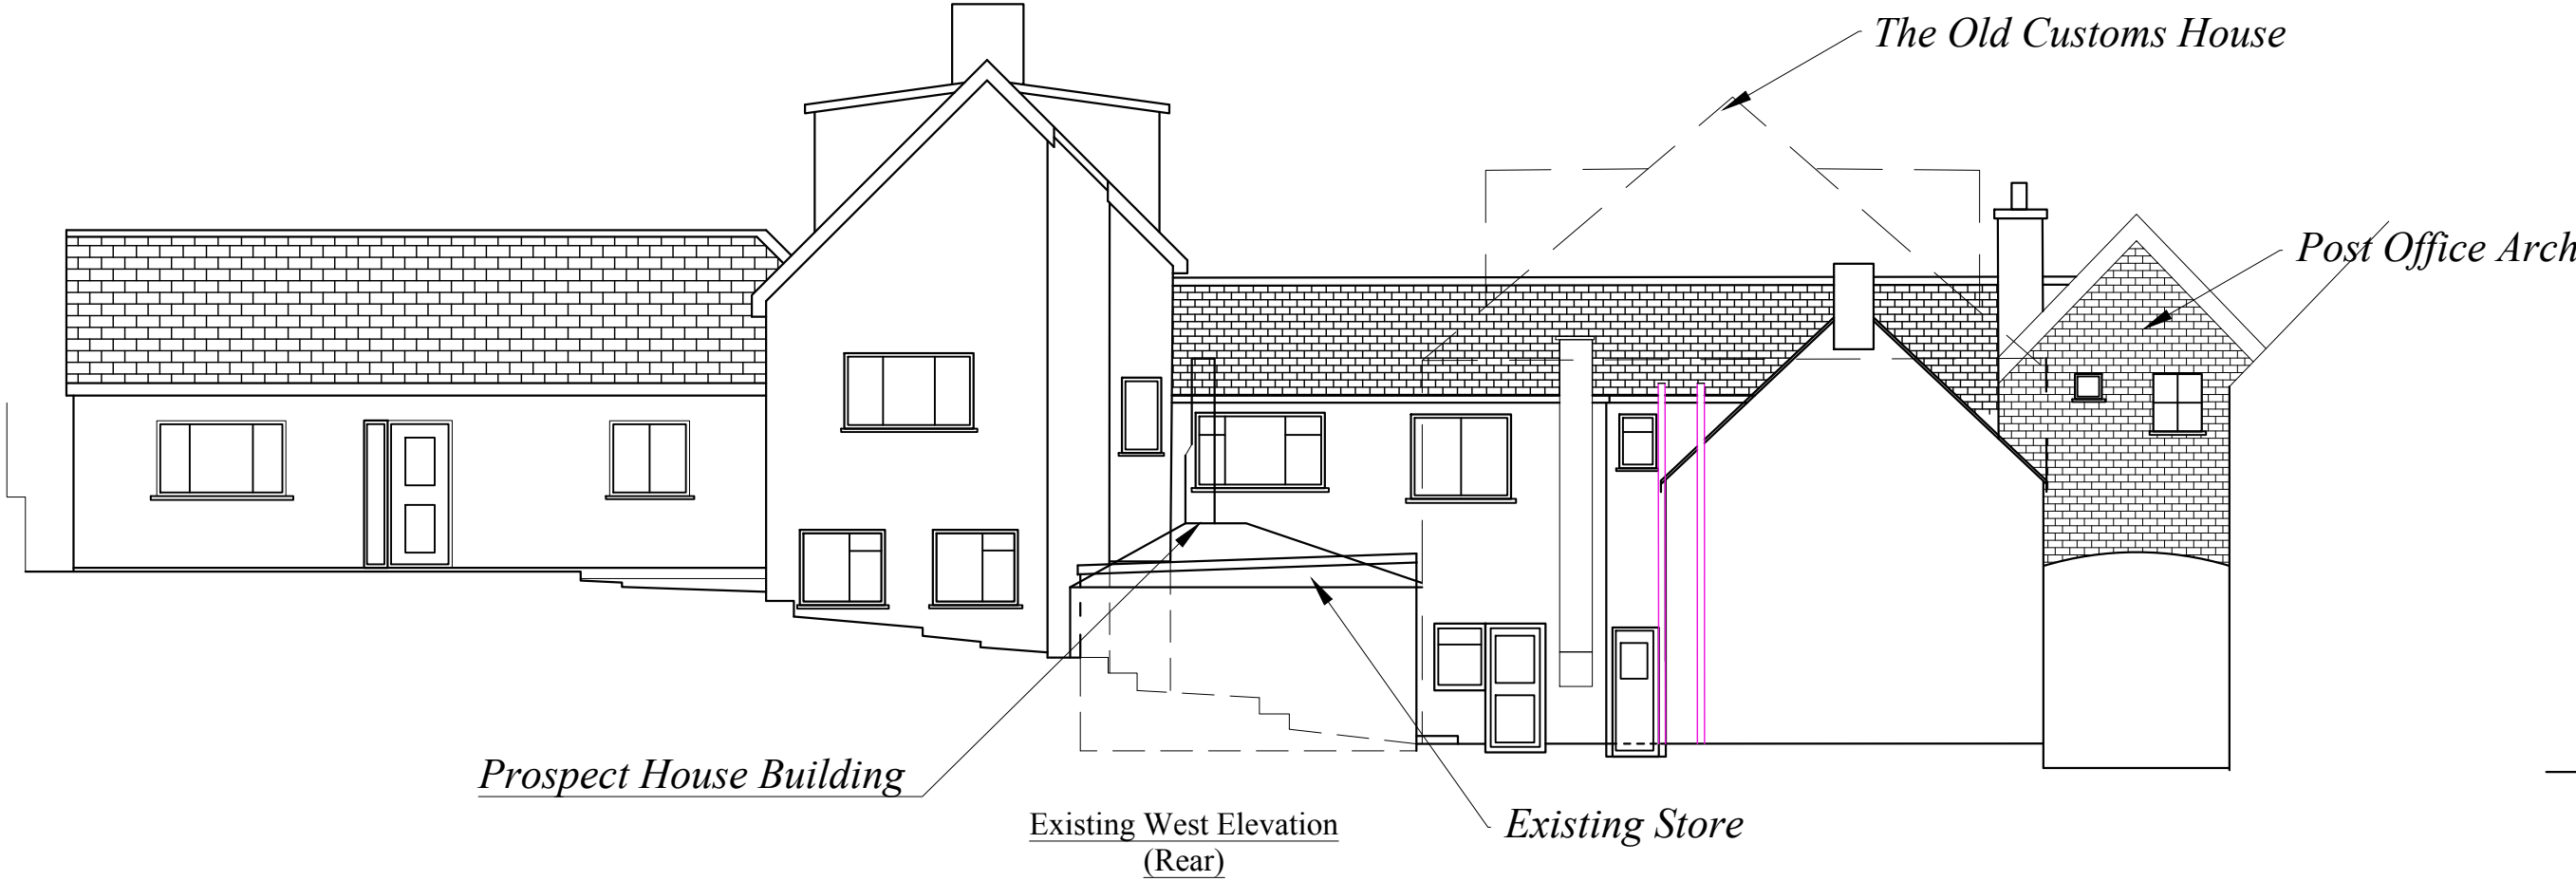

Kavorna
Hugh Street
St. Mary's
Isles of Scilly

Amended

Proposed
Alterations

Mr Mrs P Osborne

Date - August 2021
Amended - January 2022
Scale - 1 : 100

PAUL OSBORNE
CARN THOMAS
ST. MARY'S, ISLES of SCILLY.
TR21 0PT Tel (01720) 423066

A-KA-PA-1a