


*Proposed Natural Slate Roof*

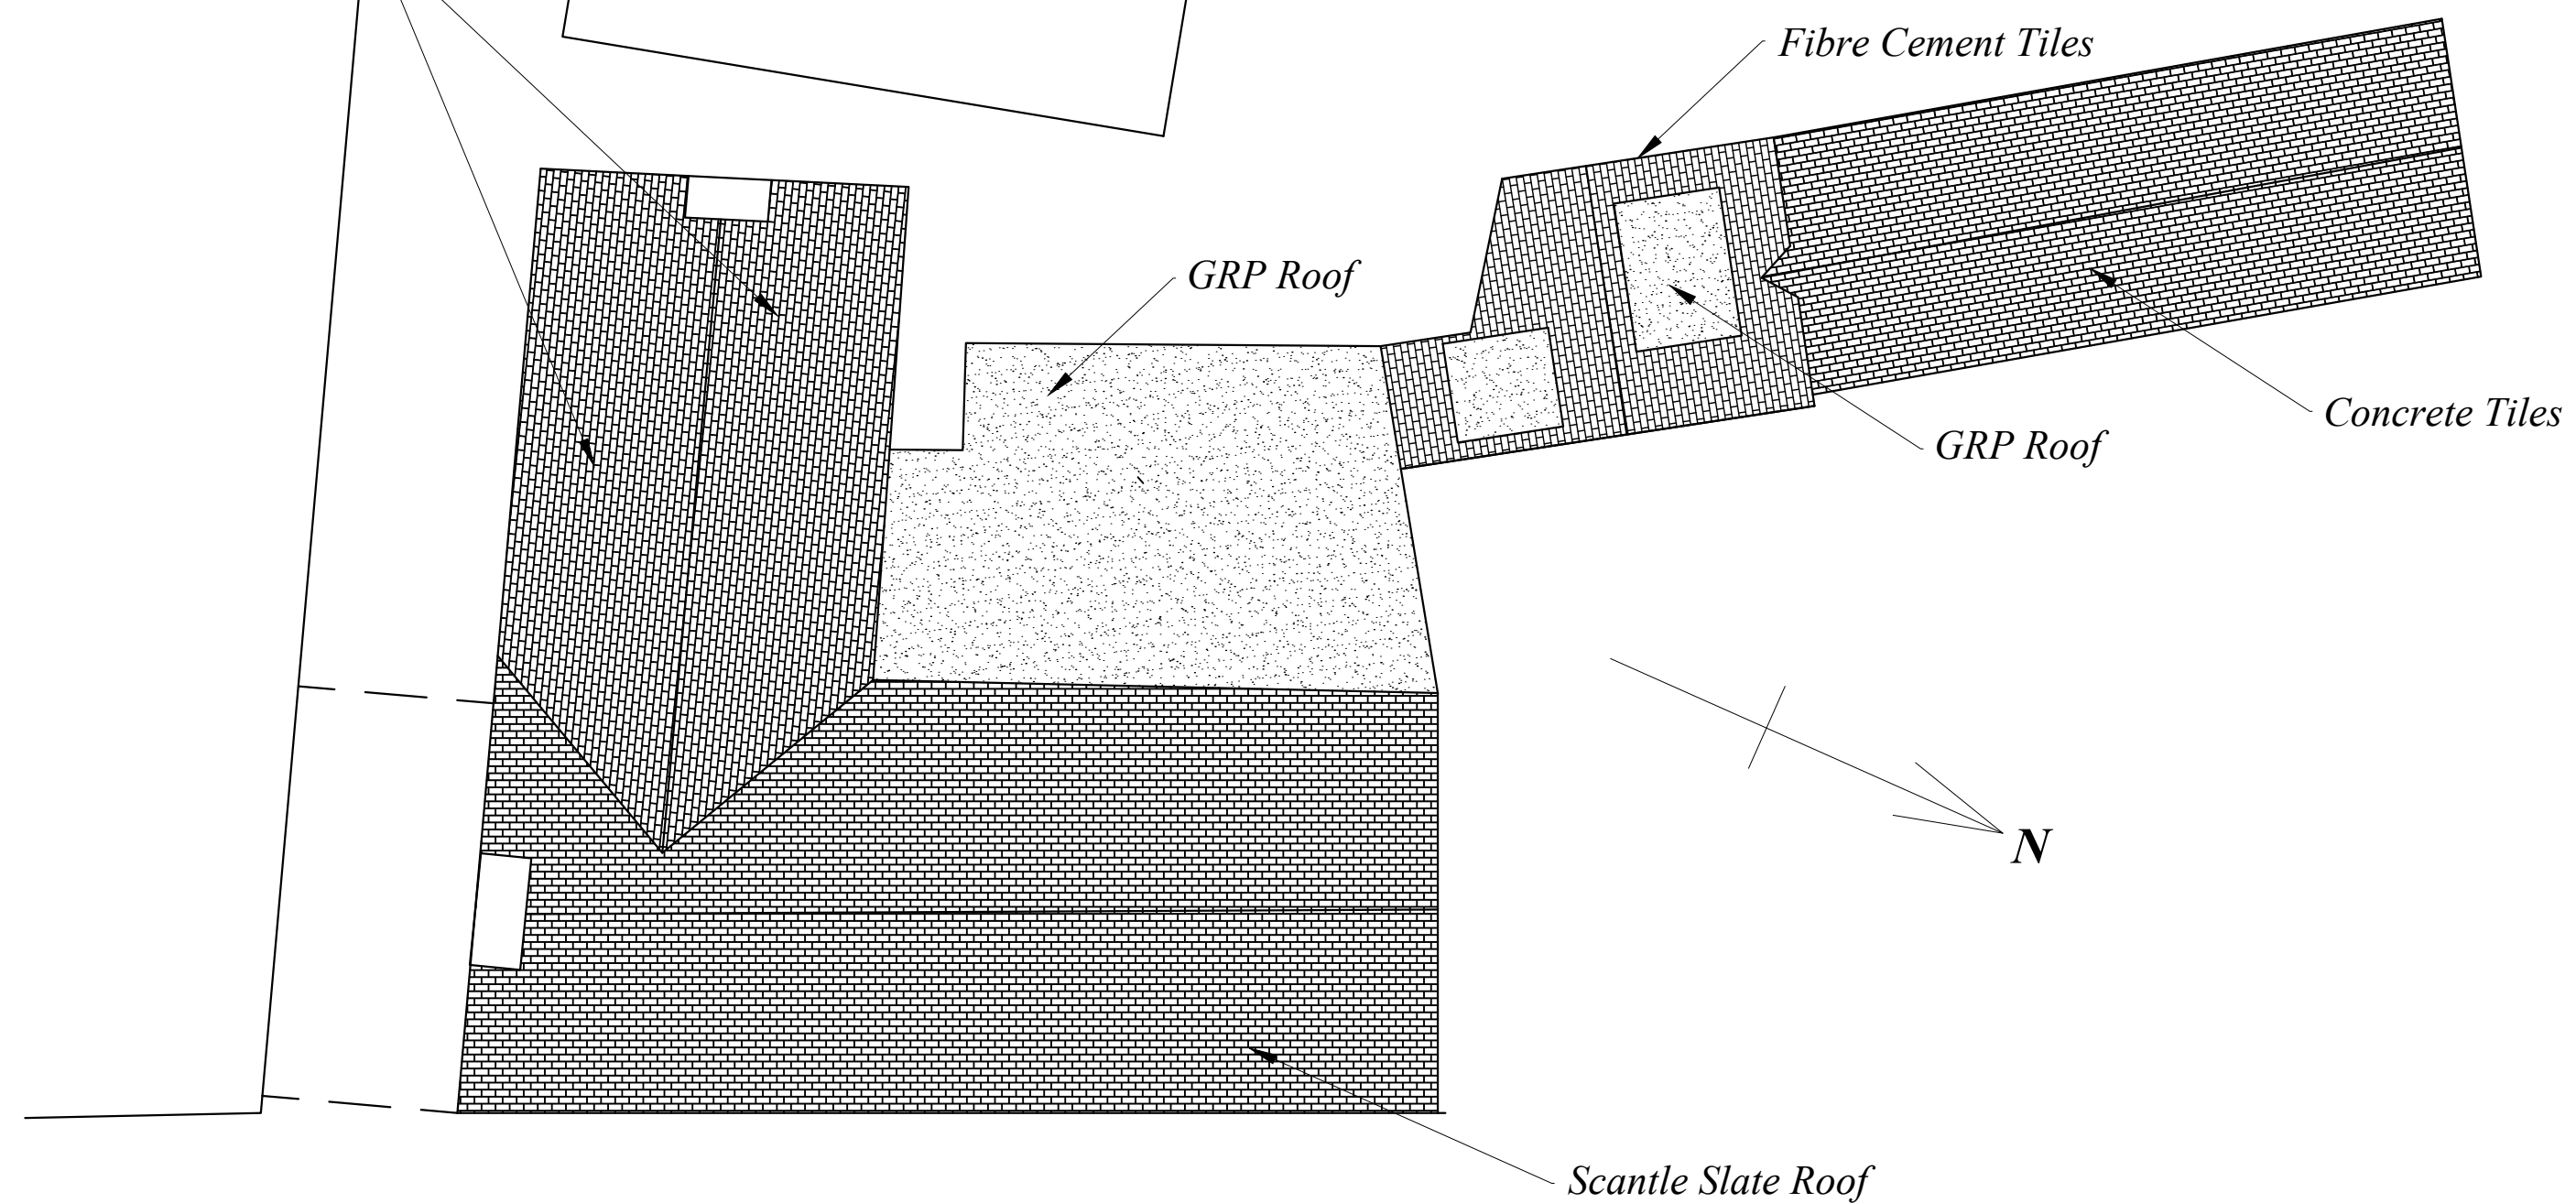

Proposed Roof Detail

*Kavorna  
Hugh St  
St. Mary's  
Isles of Scilly*

*Proposed Roof  
Detail*

*Mr Mrs P Osborne*

*Date - August 2021  
Amended -  
Scale - 1 : 100*

*PAUL OSBORNE  
CARN THOMAS  
ST. MARY'S, ISLES of SCILLY.  
TR21 0PT Tel (01720) 423066*

**KV-PRD-1a**