


RECEIVED
By Lisa Walton at 6:52 pm, Nov 01, 2021

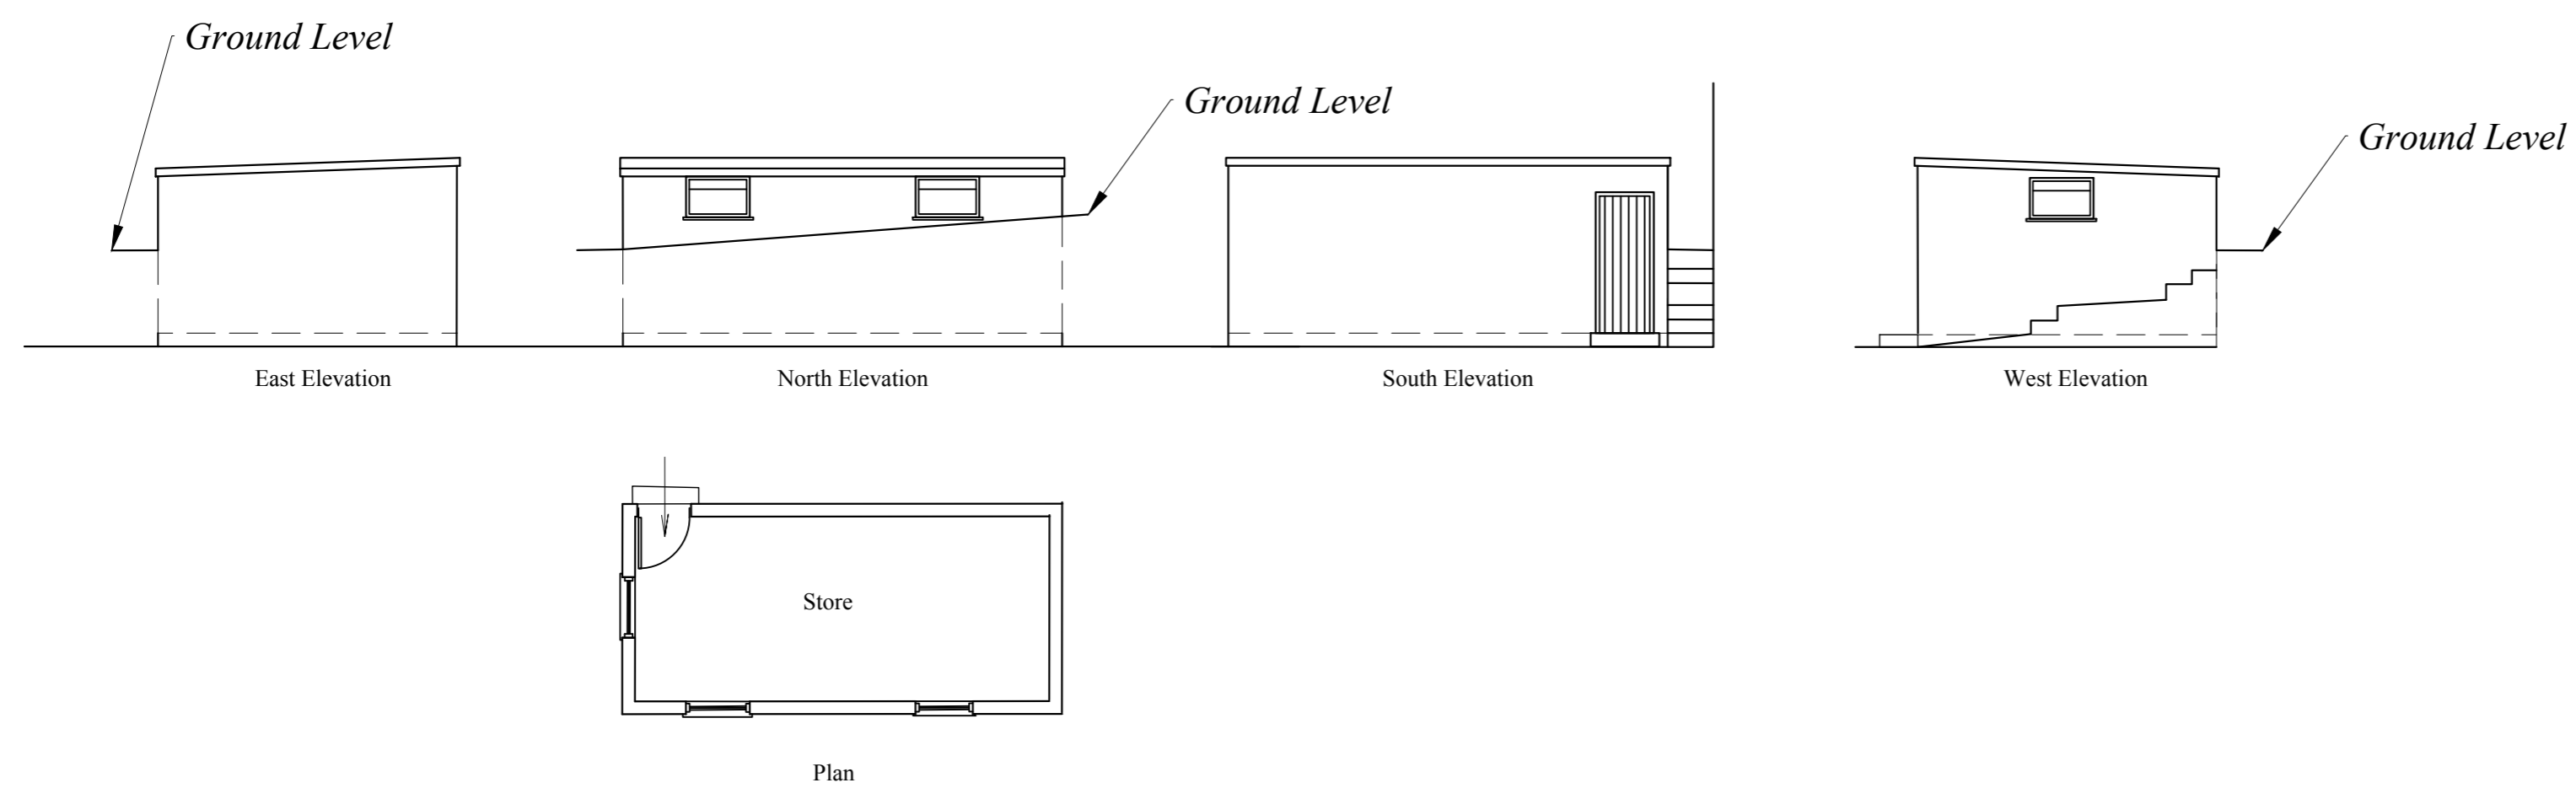

*Kavorna
Hugh St
St. Mary's
Isles of Scilly*

*Proposed Removal
of Existing Store
Room*

Mr Mrs P Osborne

Date - October 2021
Amended -
Scale - 1 : 100

PAUL OSBORNE
CARN THOMAS
ST. MARY'S, ISLES of SCILLY.
TR21 0PT Tel (01720) 423066

KV-SR-1a

