
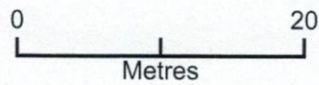


Hillside Farm, Bryher, Proposed New Barn

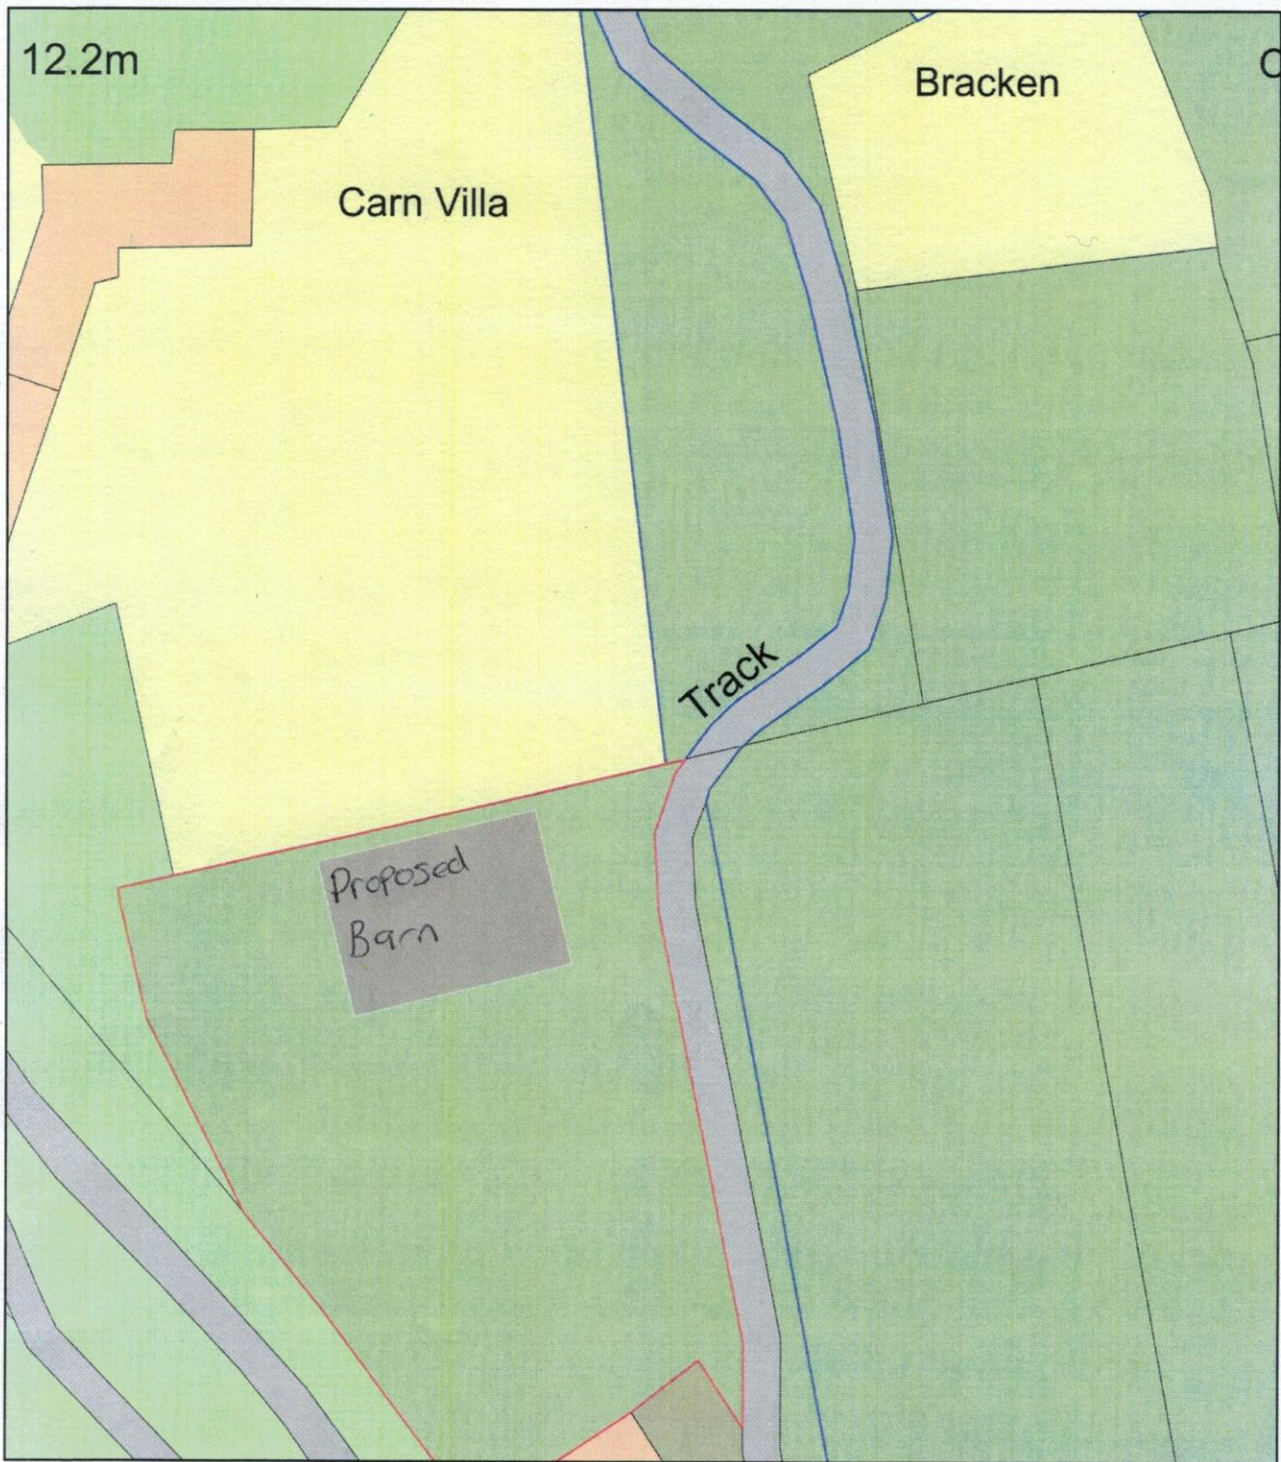

Plan Produced for: Graham Eggins

Date Produced: 05 Dec 2021

Plan Reference Number: TQRQM21339100057459

Scale: 1:500 @ A4

RECEIVED

By Olivia.Rickman at 9:45 am, Dec 07, 2021