


East

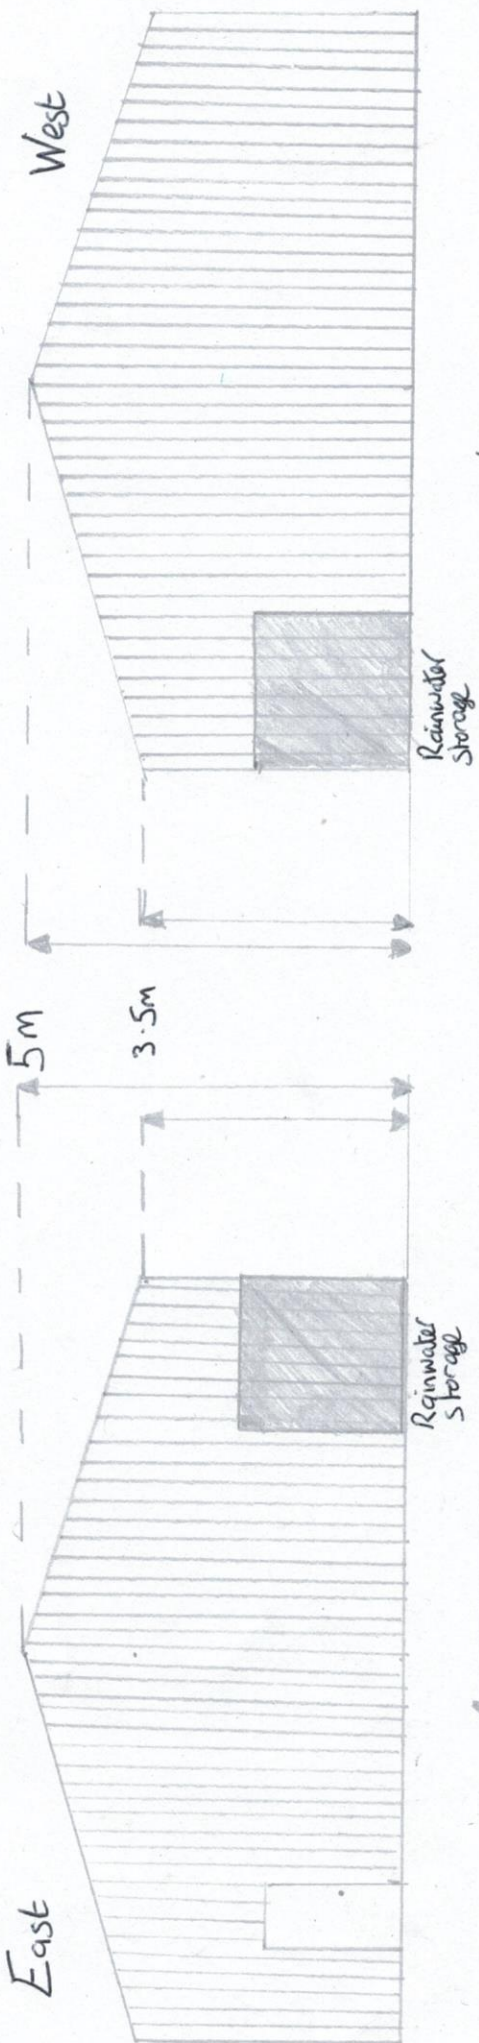

West

Solar Panels


South



Rainwater Storage

Rainwater Storage

North

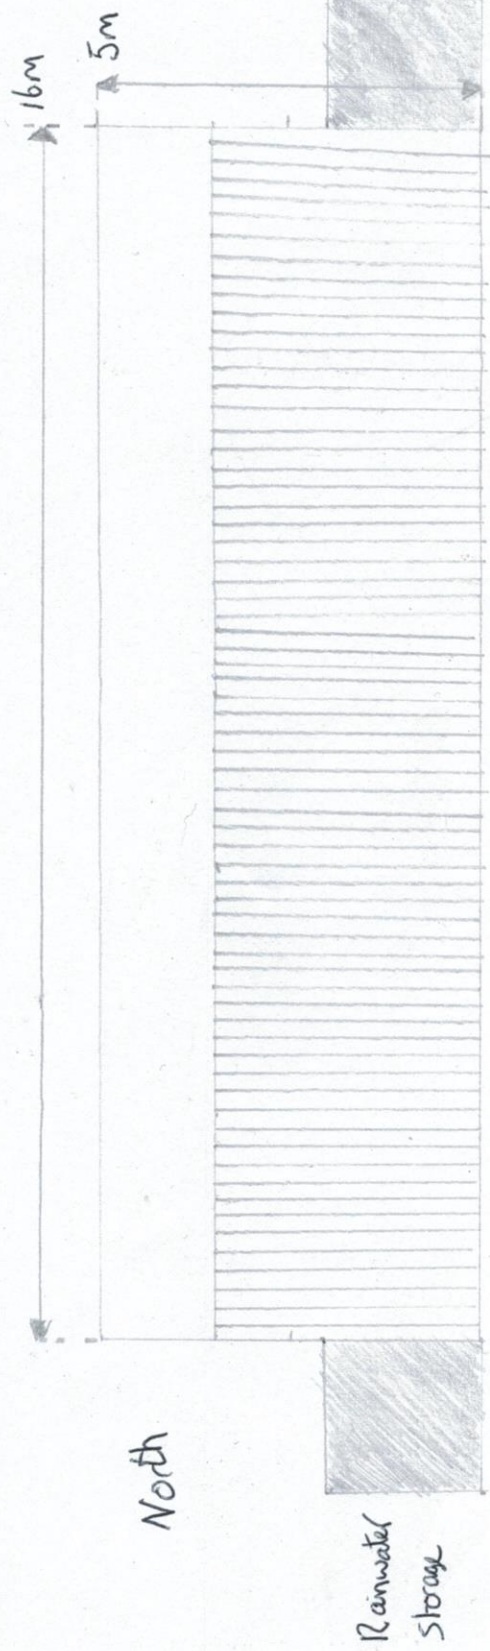

Rainwater Storage

Rainwater Storage

RECEIVED

By Olivia Rickman at 9:38 am, Dec 07, 2021

Scale 1:100