
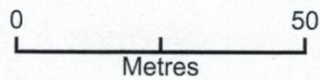


# Hillside Farm, Bryher, Proposed New Barn

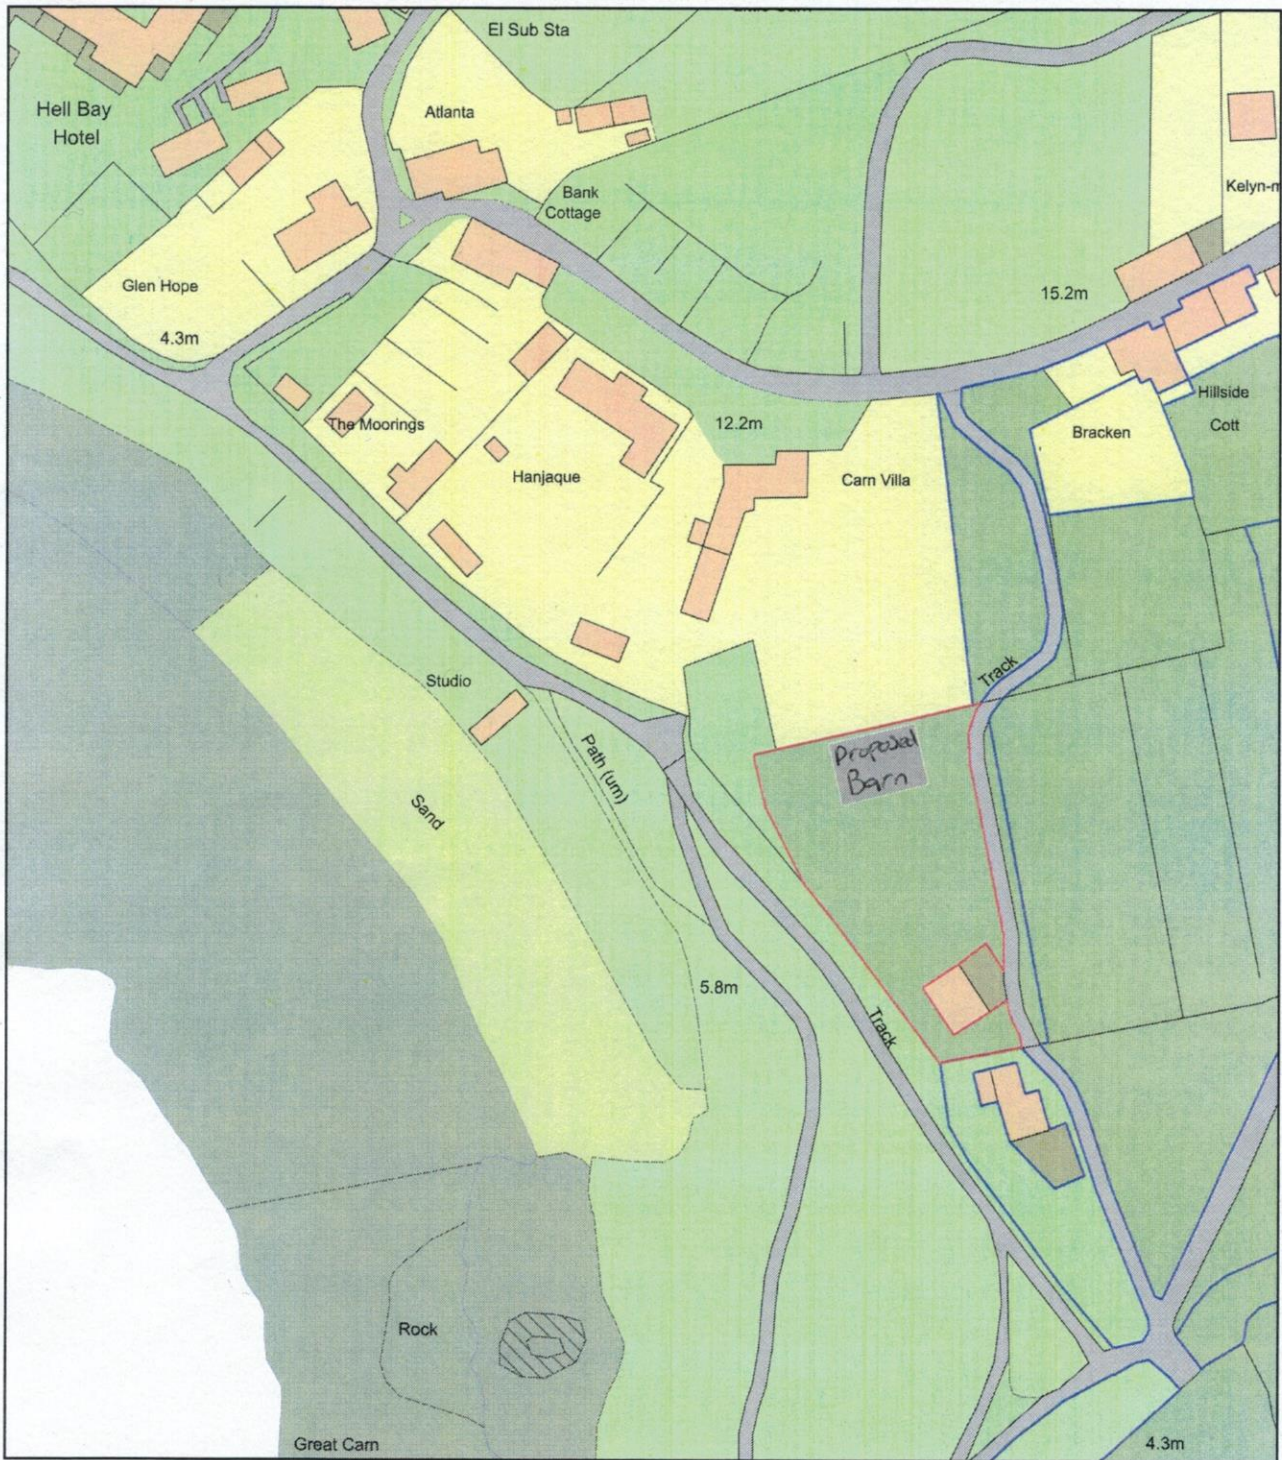

Plan Produced for: Graham Eggins

Date Produced: 05 Dec 2021

Plan Reference Number: TQRQM21339094737170

Scale: 1:1250 @ A4

**RECEIVED**

By Olivia.Rickman at 9:42 am, Dec 07, 2021