



North East Elevation

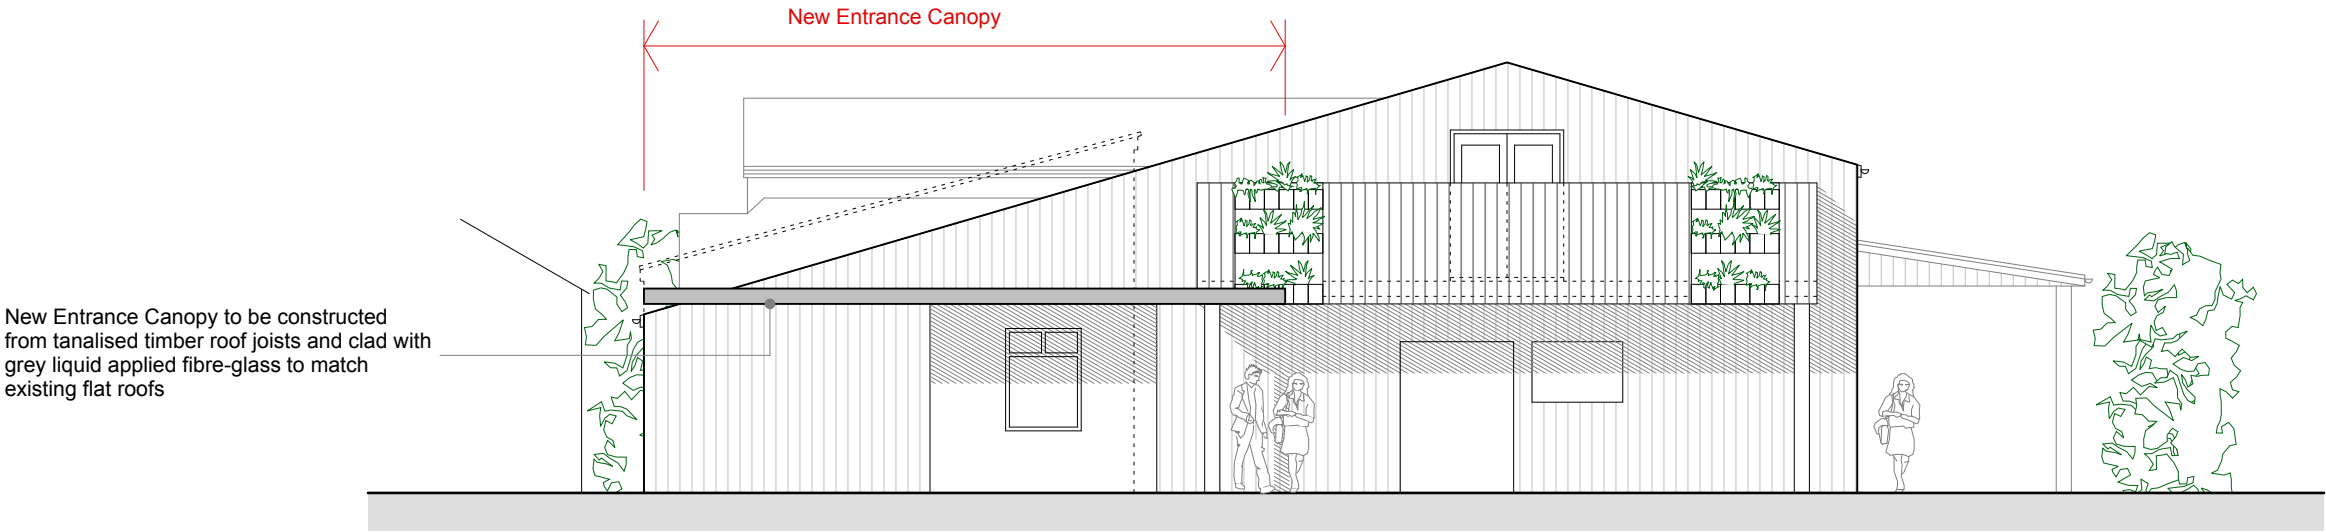


New Entrance Canopy to be constructed from tanalised timber roof joists and clad with grey liquid applied fibre-glass to match existing flat roofs

South East Elevation

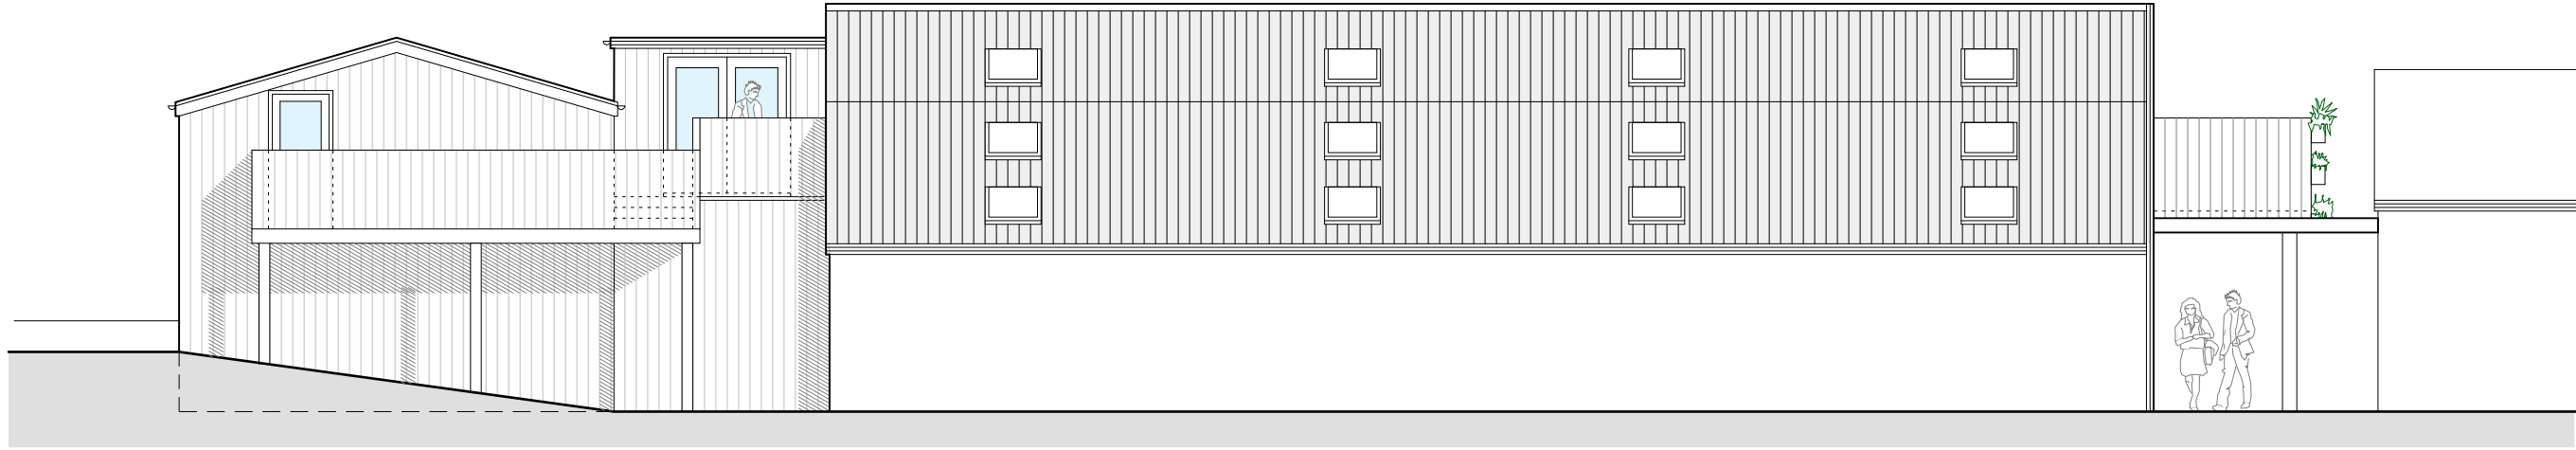

South West Elevation

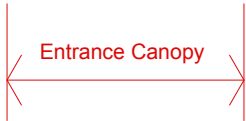

NOTES

1

THIS DRAWING IS THE COPYRIGHT OF THE ARCHITECT AND MAY NOT BE REPRODUCED WITHOUT LICENCE

2

DO NOT SCALE OFF THIS DRAWING FOR CONSTRUCTION PURPOSES

3

ALL DIMENSIONS AND LEVELS ARE TO BE CHECKED ON SITE BY THE CONTRACTOR BEFORE COMMENCEMENT OF WORK AND ANY DISCREPANCIES REPORTED TO THE ARCHITECT

4

NO RESPONSIBILITY CAN BE ACCEPTED FOR ERRORS ARISING ON SITE DUE TO UNAUTHORISED VARIATIONS FROM THE ARCHITECTS DRAWINGS.

AMENDMENTS

PLANNING

Studio St Ives
4 Gabriel Street
St Ives
TR26 2LU
01736 798427



MIKE BRADBURY
DESIGN

JOB

New Entrance Canopy at
The Store,
Porthmellon Industrial Estate
St Mary's, Isles of Scilly
for
Wright Construction

TITLE

Proposed Elevations

DRNG. NO.

1977B-P05

REVISION

SCALE

1:50@A1
1:100@A3

DATE

Nov 2021

OFFICE USE / PRE-ISSUE