


RECEIVED

By Olivia.Rickman at 2:54 pm, Dec 09, 2021



12m x 6m New Apex Studio 6.12.2021 Star Castle Hotel V08 North Elevation

1:50

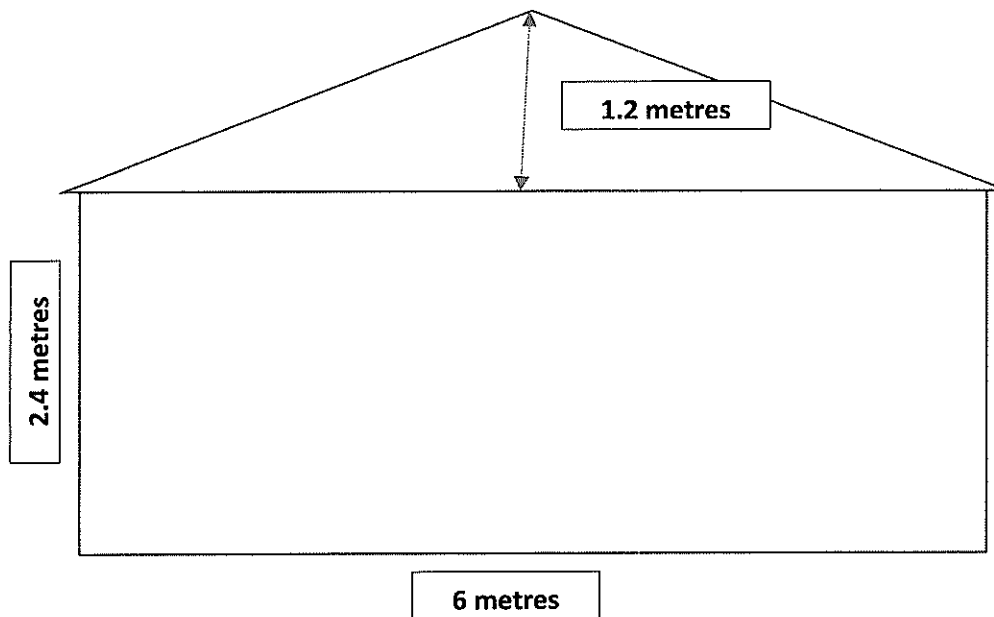


RECEIVED

By Olivia.Rickman at 2:54 pm, Dec 09, 2021



12m x 6m New Apex Studio 6.12.2021 Star Castle Hotel V07 East Elevation

1:50

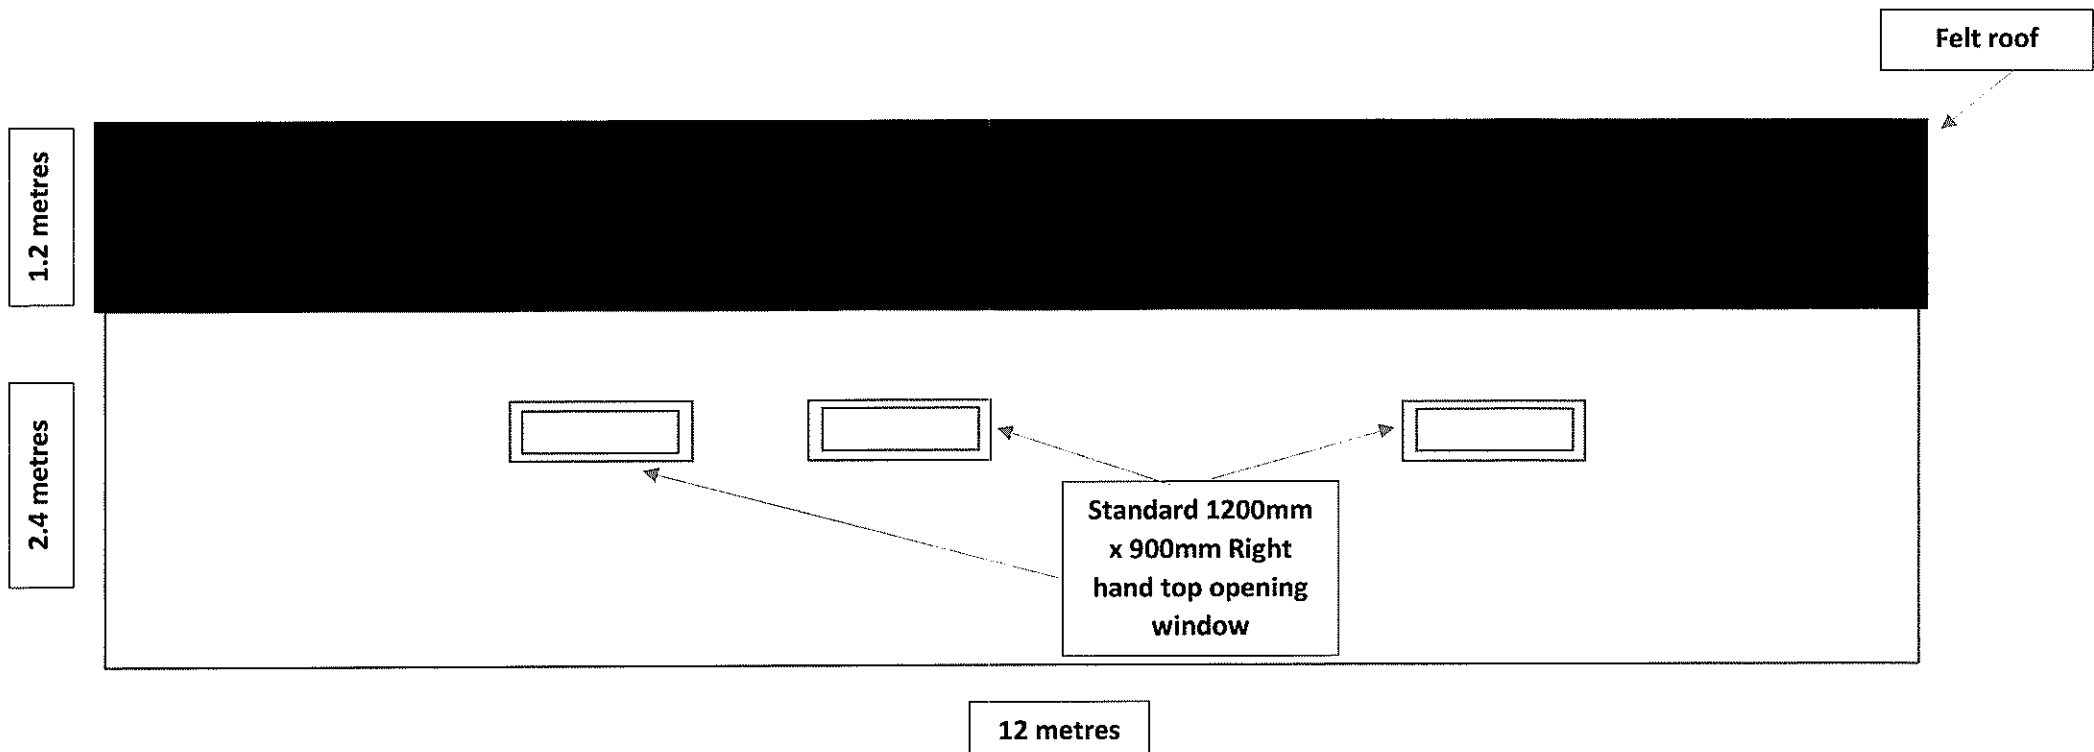


RECEIVED

By Olivia.Rickman at 2:54 pm, Dec 09, 2021



12m x 6m New Apex Studio 6.12.2021 Star Castle Hotel V06 West Elevation

1:50

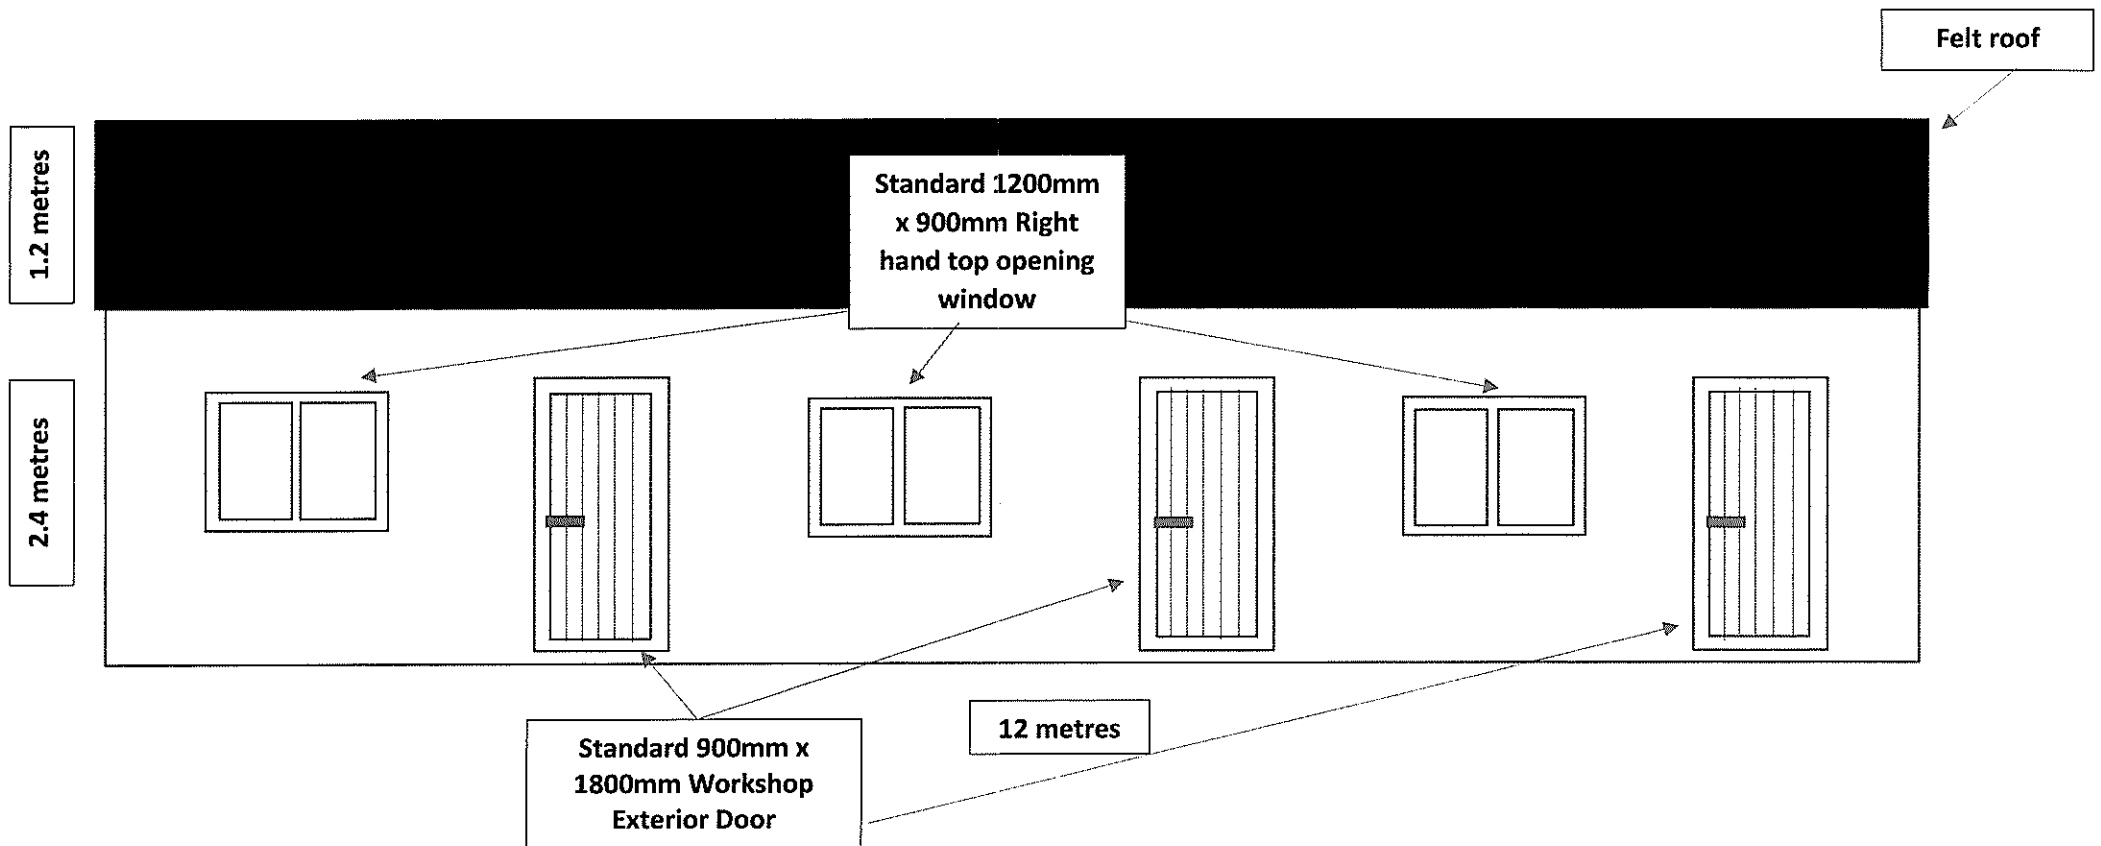

RECEIVED

By Olivia.Rickman at 2:54 pm, Dec 09, 2021



12m x 6m New Apex Studio 6.12.2021 Star Castle Hotel V09 South Elevation

1:50

