


RECEIVED

By Olivia.Rickman at 9:20 am, Dec 21, 2021

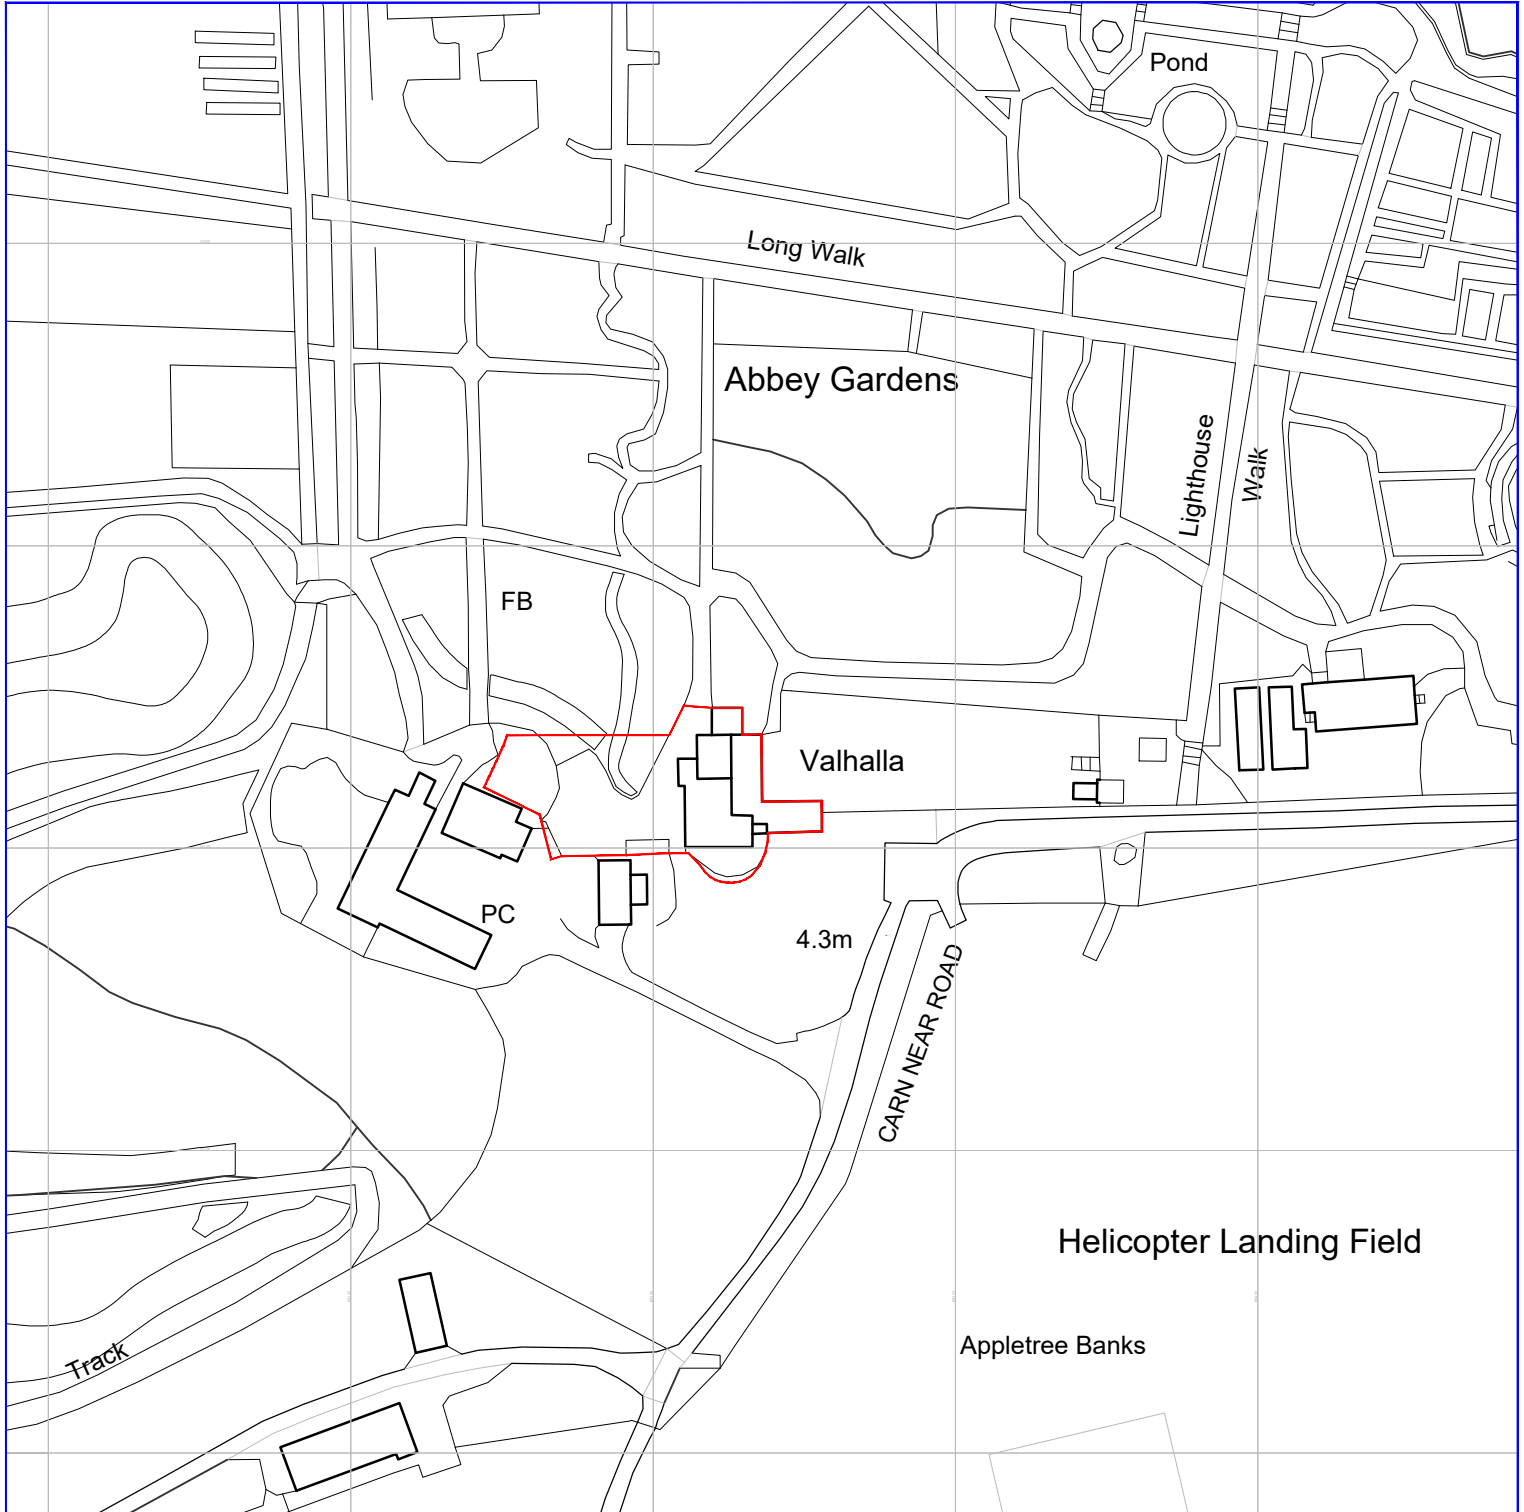

Ordnance Survey, (c) Crown Copyright 2021. All rights reserved. Licence number 100022432

Rev.	JW	NL	02.12.21	First Issue
DR.	CH.	Date	Notes	
PROJECT VALHALLA				
DRAWING SITE LOCATION PLAN				
DRAWING No. 4132 - 001				
SCALE: 1:1250 @ A4			DATE Dec 2021	



1:1250 @ A4



**llewellyn
harker
lowe**