


RECEIVED

By Olivia.Rickman at 10:09 am, Dec 23, 2021

Carn Ithen Block Plan

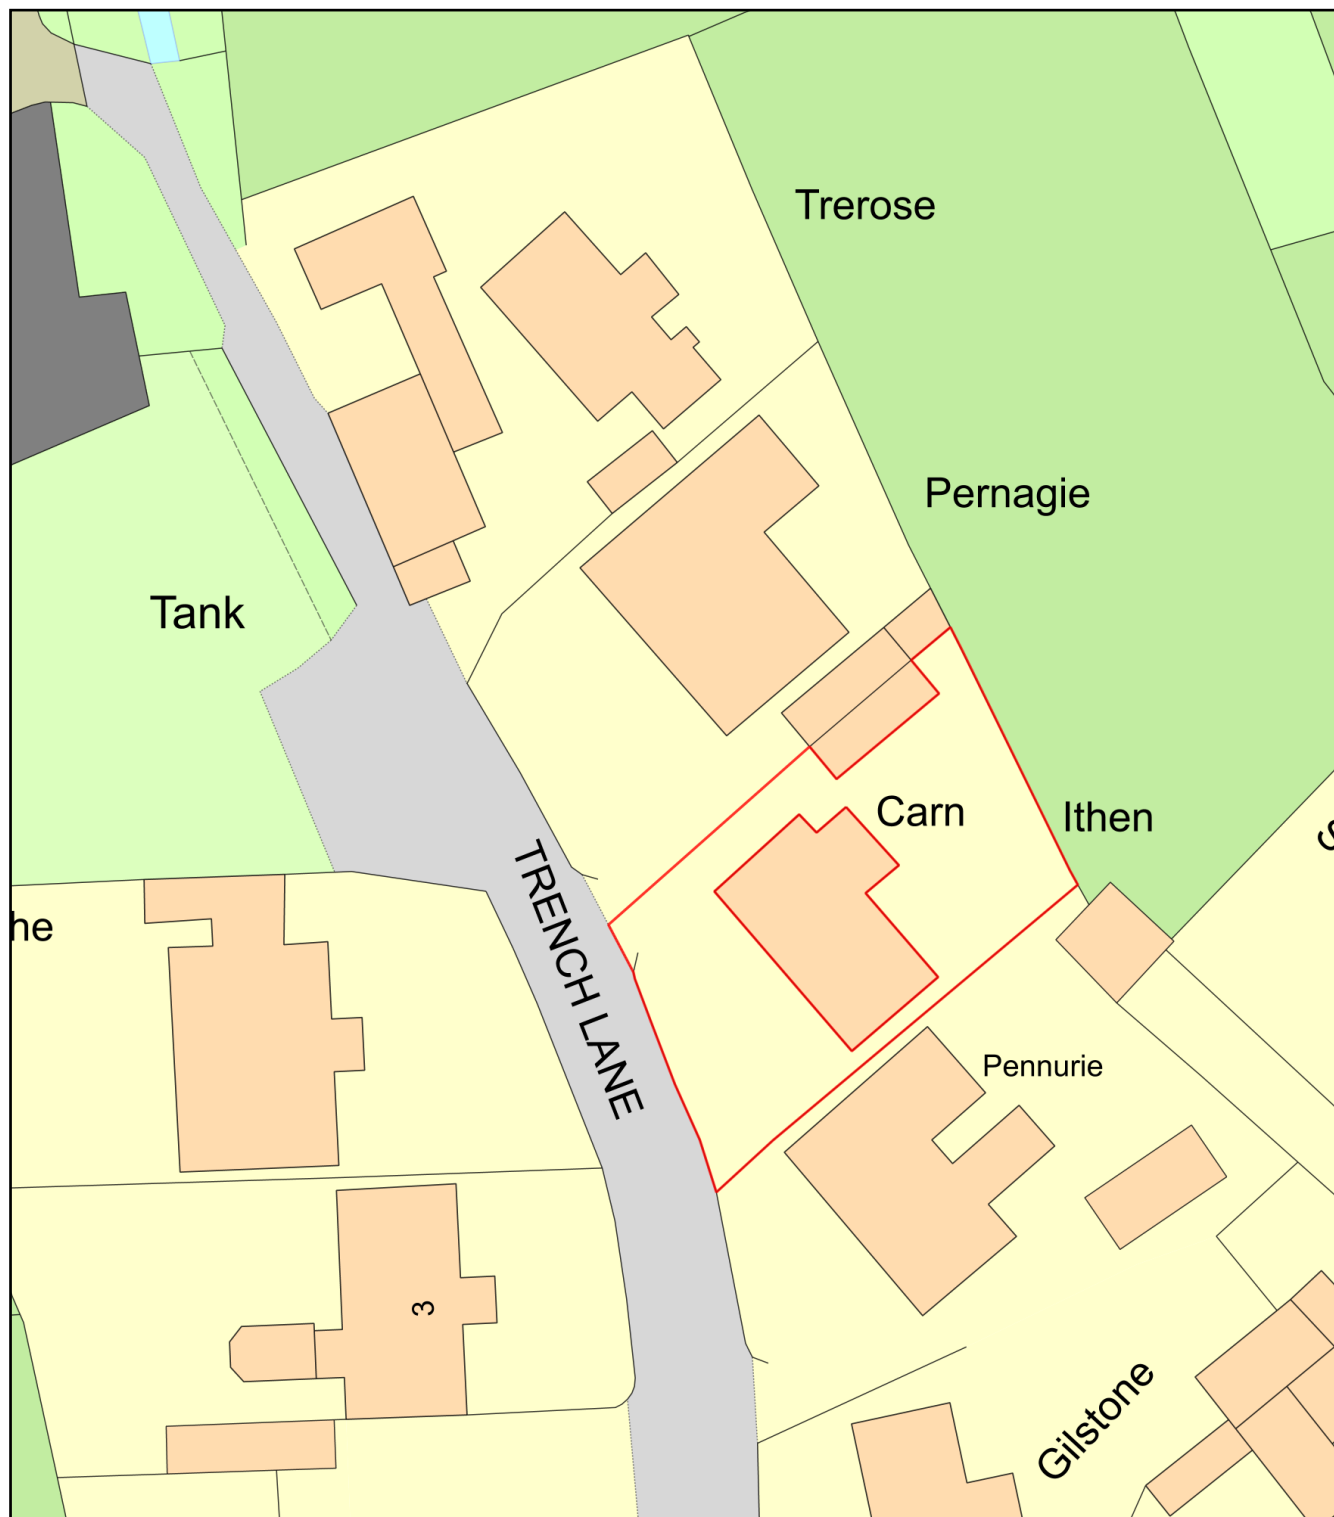

0 20
Metres



Plan Produced for: Debbie Bellamy-Gearon

Date Produced: 14 Dec 2021

Plan Reference Number: TQRQM21348193015050

Scale: 1:500 @ A4