
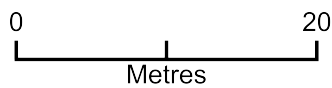


**RECEIVED**

By Olivia.Rickman at 11:54 am, Jan 05, 2022

# Carn Ithen Block Plan

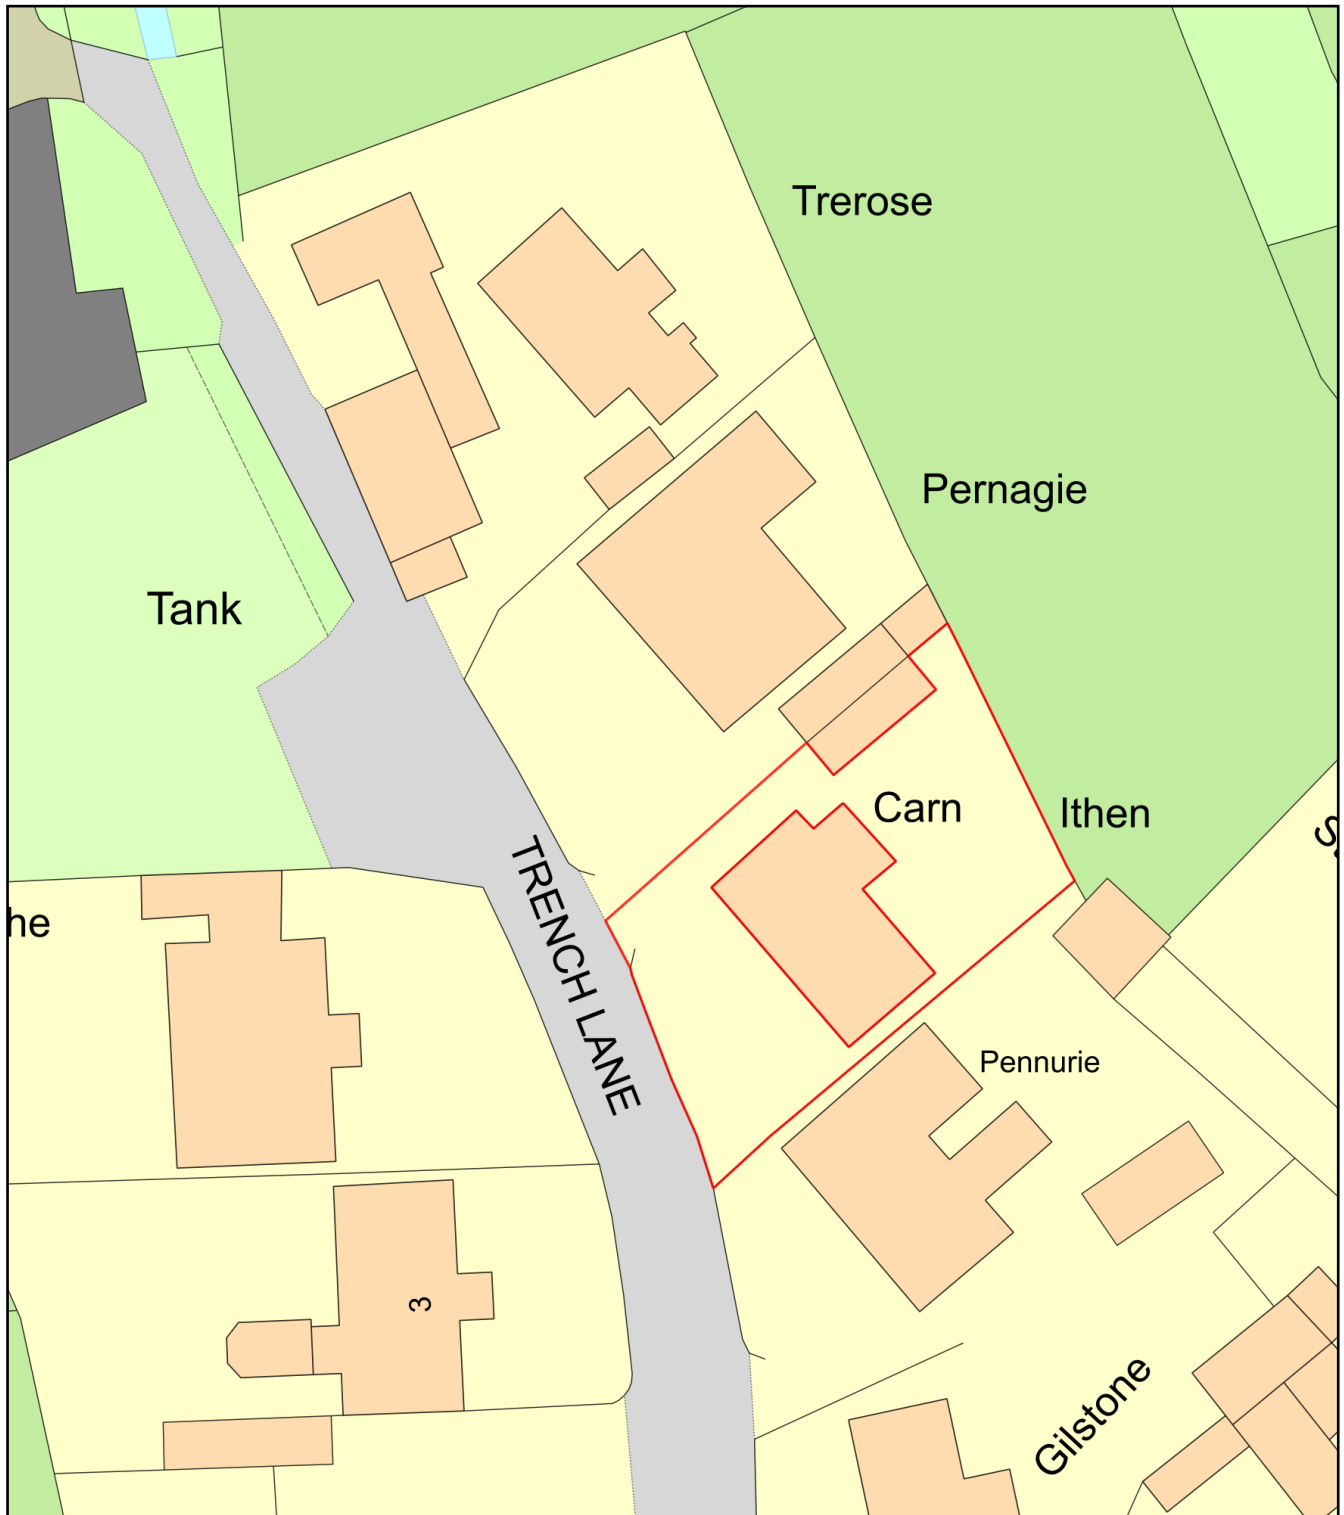

Plan Produced for: Debbie Bellamy-Gearon

Date Produced: 14 Dec 2021

Plan Reference Number: TQRQM21348193015050

Scale: 1:500 @ A4