


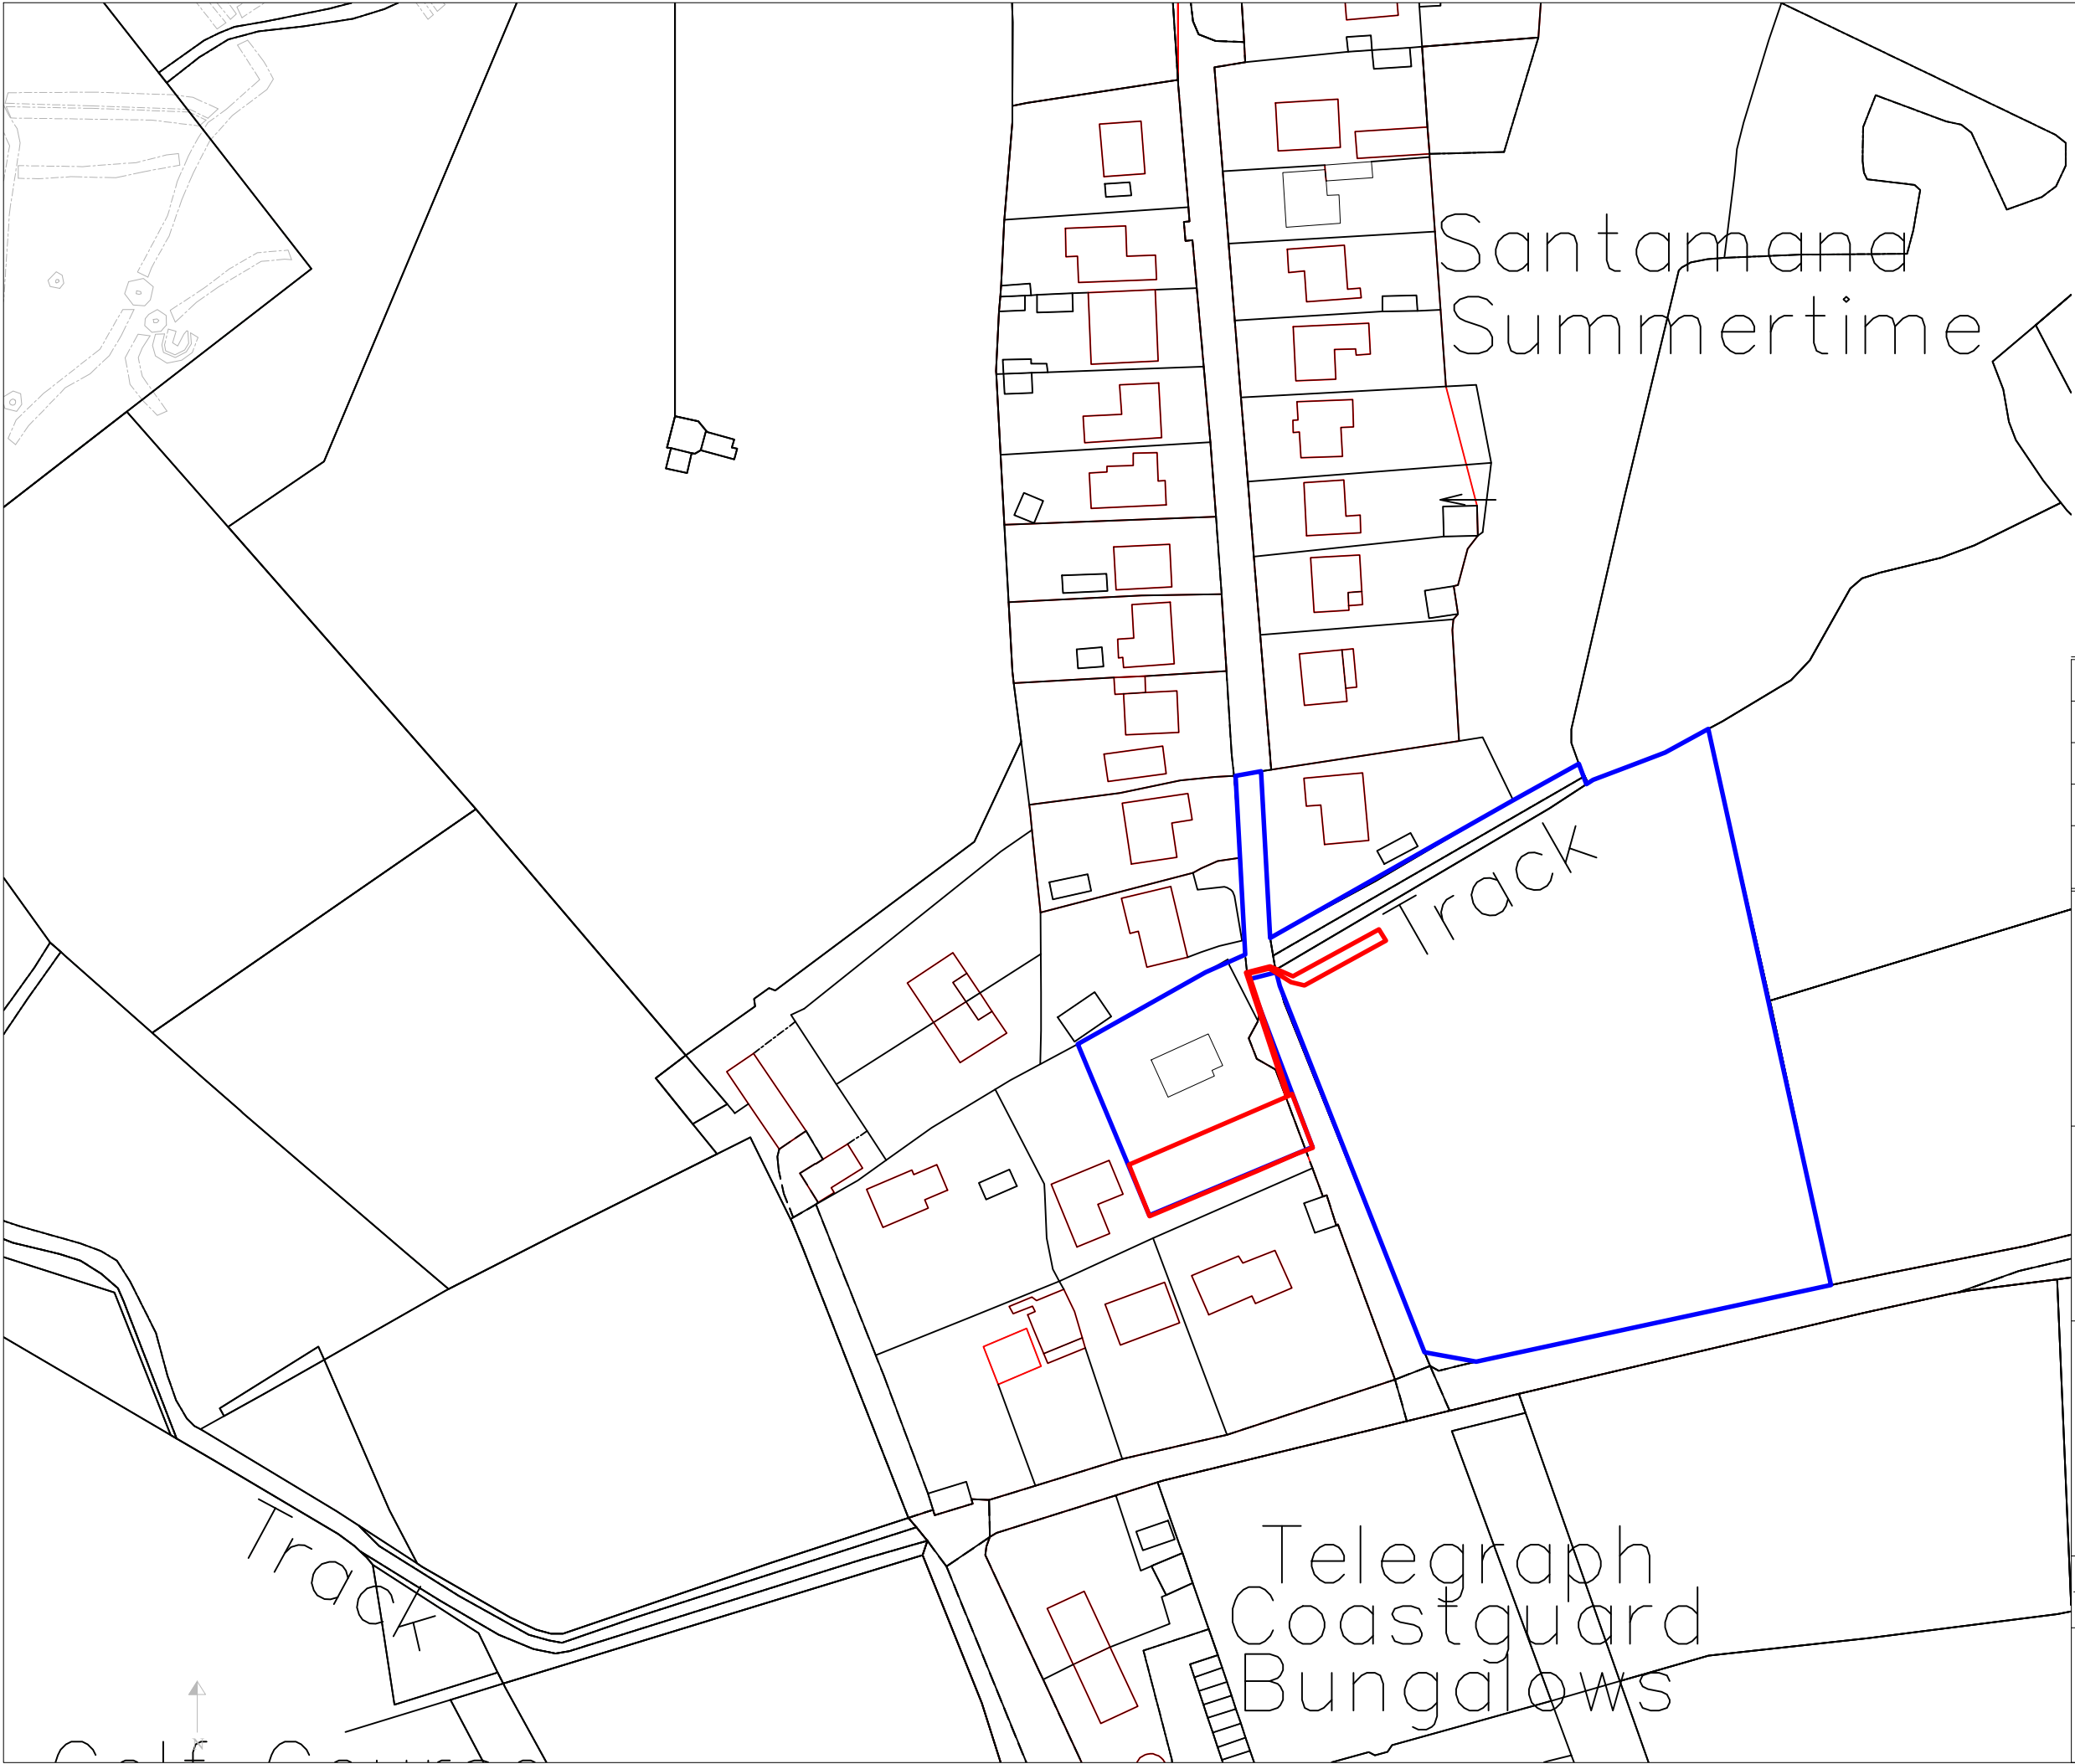

RECEIVED
By Olivia.Rickman at 9:11 am, Jan 14, 2022

REVISION	AMENDMENT	INITIALS	DATE

PROJECT
Sea View Site Development
McFarlands Down, St Mary's
Isles of Scilly

DRAWING TITLE
Location Plan
Plot A



DUCHY of CORNWALL

ST MARY'S ISLES OF SCILLY TR21 0LS
Telephone: (01720) 422508 E-mail: ndean@duchyofcornwall.org

SCALE 1:1250@A3	DRAWN BY ND	DRAWING NO. 10/0380A-P1	REV. A
DATE 02.06.20	CHECKED BY ND		

This drawing is copyright. OS License 100023148.
All materials and workmanship to comply with the current British Standards and codes of practice.
Contractors to check ALL dimensions. Work from figured dimensions ONLY. Report ANY discrepancy to Architect or Surveyor before proceeding.
IF IN ANY DOUBT ASK