



Samson House - Block Plan

RECEIVED
By A King at 12:28 pm, Feb 07, 2022

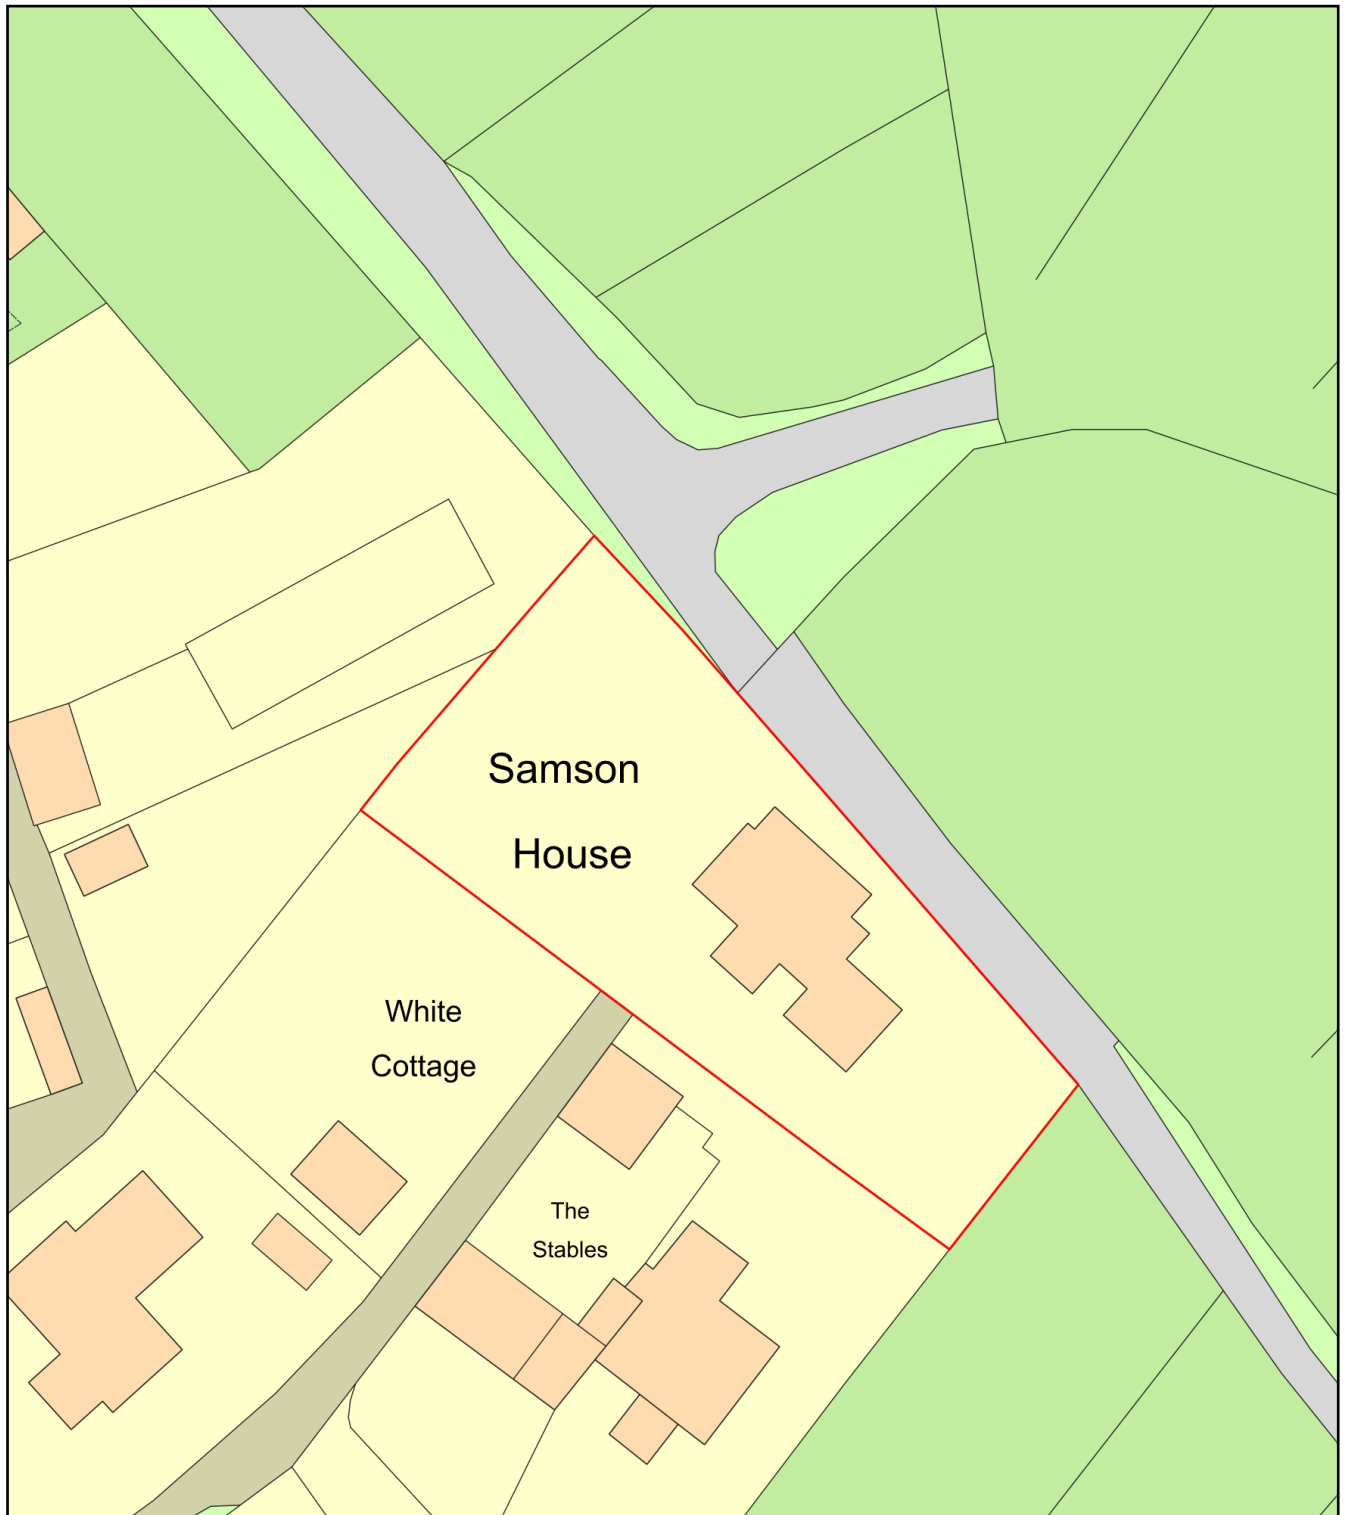

0 20
Metres

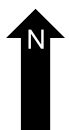

Plan Produced for: Claire Harvey & Richard Hand

Date Produced: 10 Jan 2022

Plan Reference Number: TQRQM22010134550783

Scale: 1:500 @ A4