


Key:

To be demolished

New elements

Rev	Date	Description	Author
/	24.11.21	Preliminary Issue	ha

RECEIVED
By A King at 4:18 pm, Feb 07, 2022

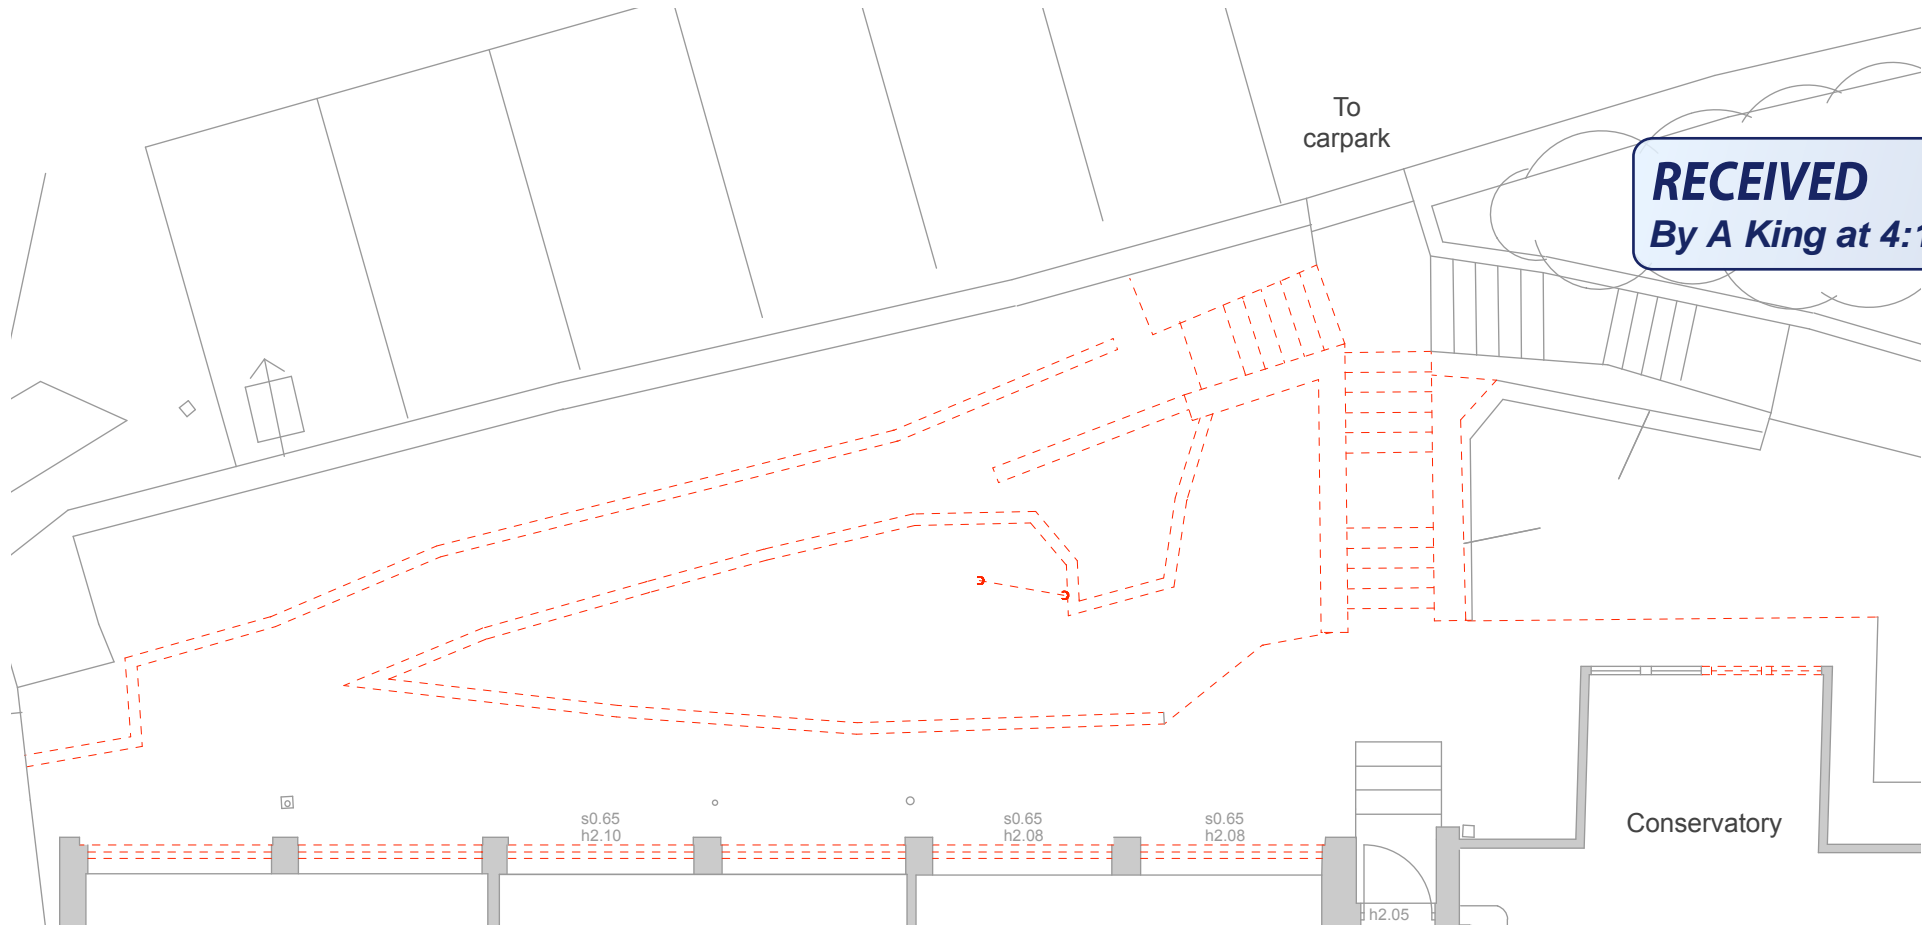

Existing External Works nr Series 30 bedrooms
showing demolition



Proposed External Works



PLANNING

Tregarthen Hotel
Isles of Scilly

Main Building
Existing & Proposed
External Works

Scale: 1:100 @ A3

Drawing No: 1542 / PL100 Rev /

The Boat Shed, Michael Browning Way
Exeter EX2 8DD
01392 438051 mail@g-a.uk.com

grainge architects

