
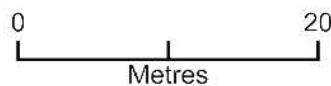


Proposed Extension to Domestic Curtilage of Bryher Shop

Land subject to change of use hatched in green

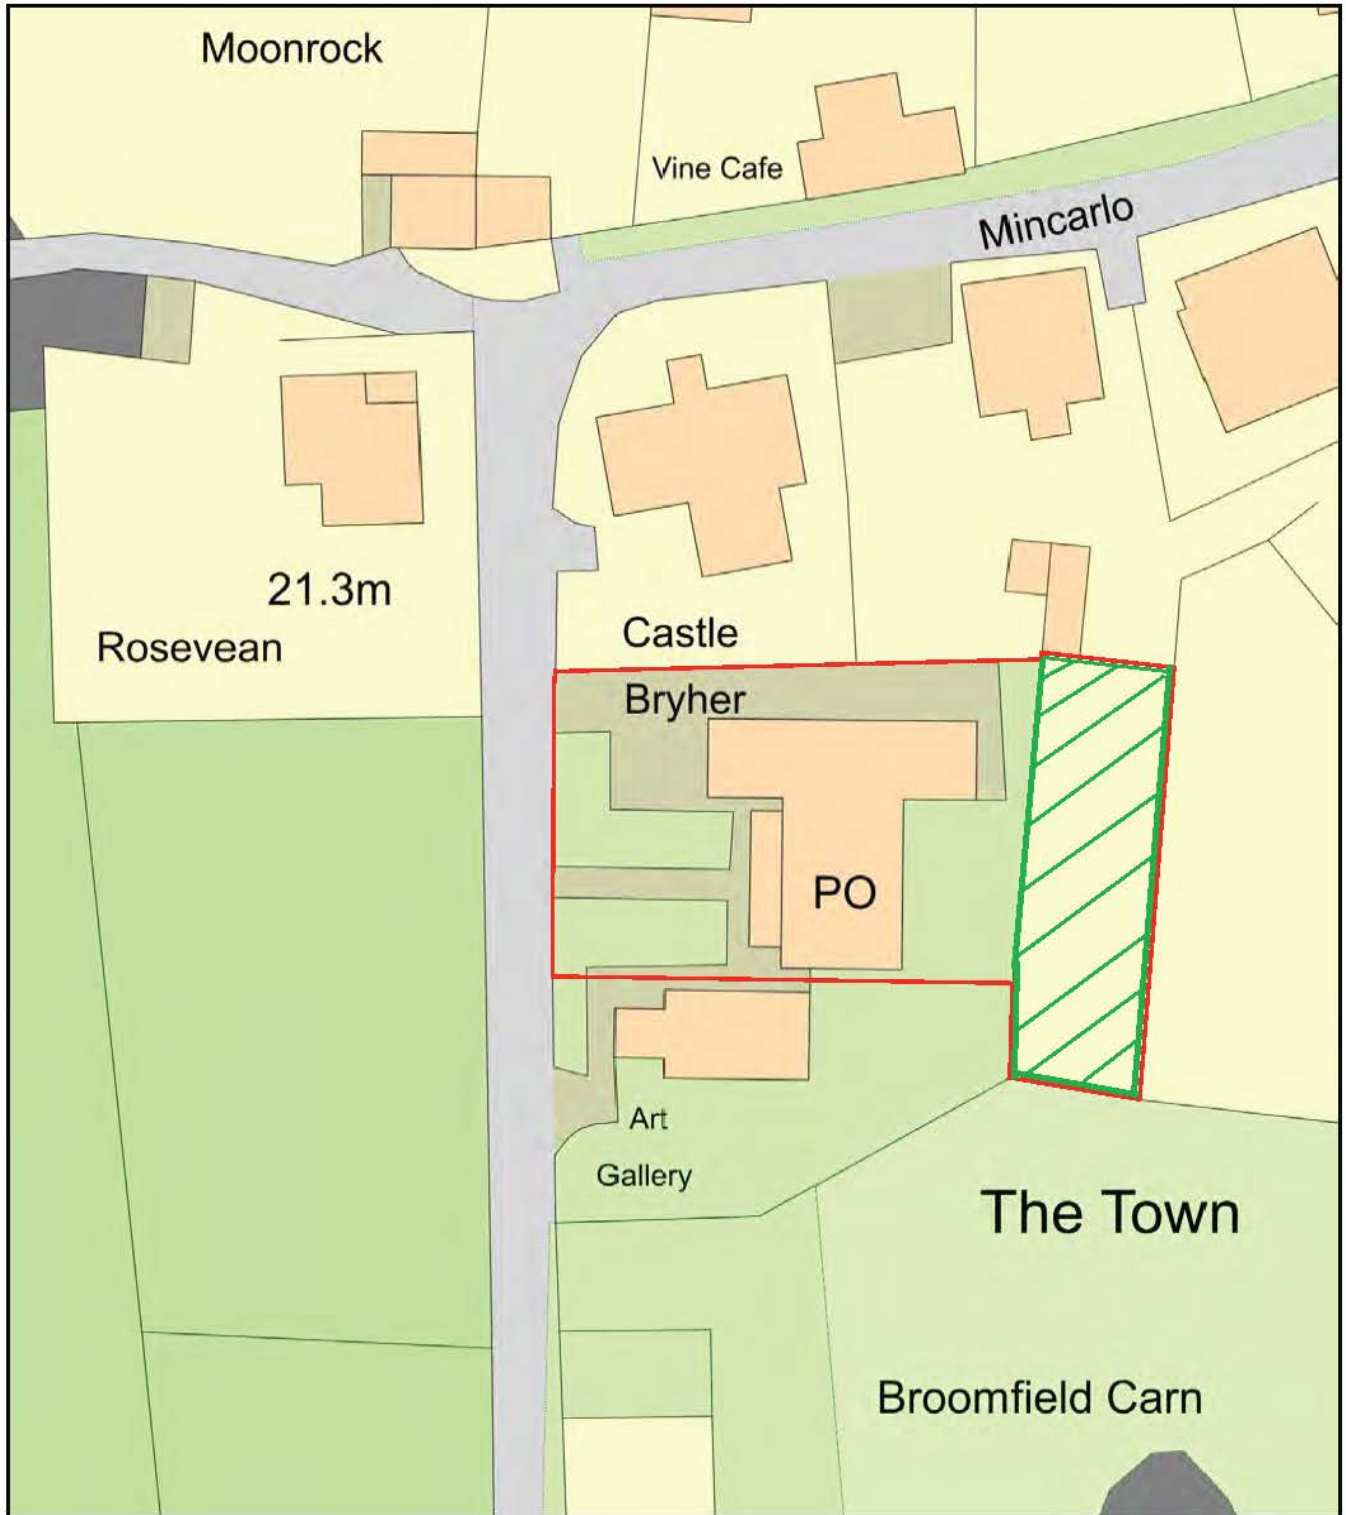

Plan Produced for: Aaron Haile

Date Produced: 31 Jan 2022

Plan Reference Number: TQRQM22031175212820

Scale: 1:500 @ A4