
RECEIVED

By Liv Rickman at 8:56 am, Mar 14, 2022

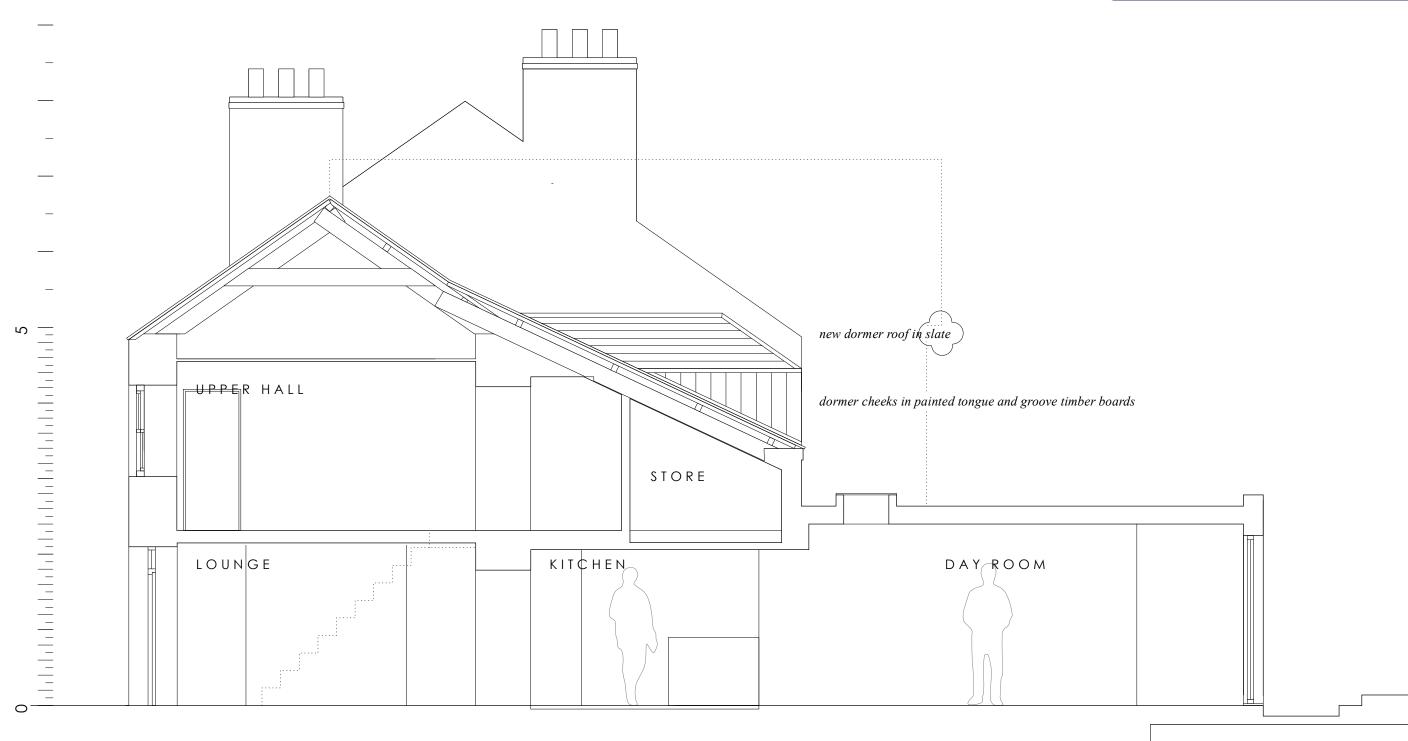

0 5 10

RECULVER

THE STRAND ST MARY'S

PROPOSED SECTION 2

DRAWING NO. RC11B

DATE - MAR 2022

SCALE - 1:50 @ A3