



RECEIVED
By Liv Rickman at 3:27 pm, Mar 10, 2022

SECTION / ELEVATION

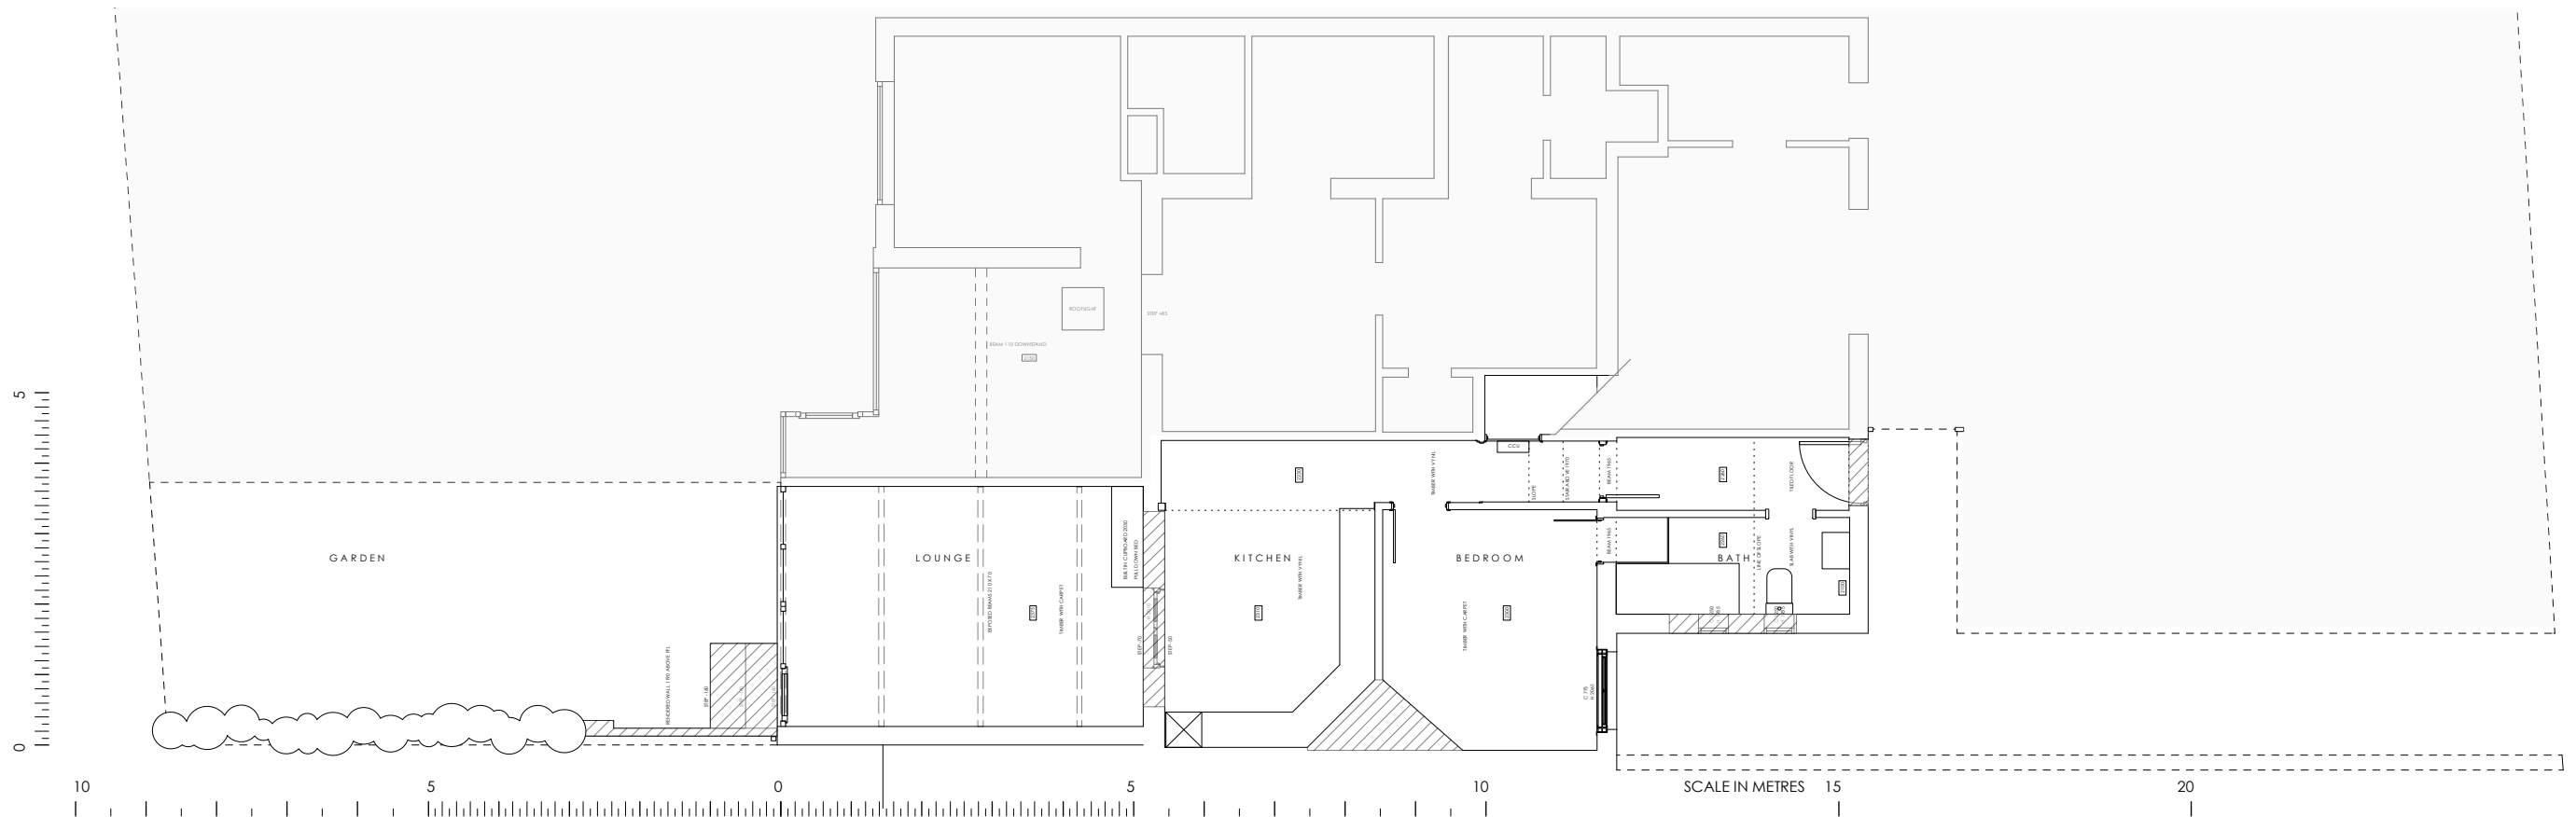

BEACH ELEVATION

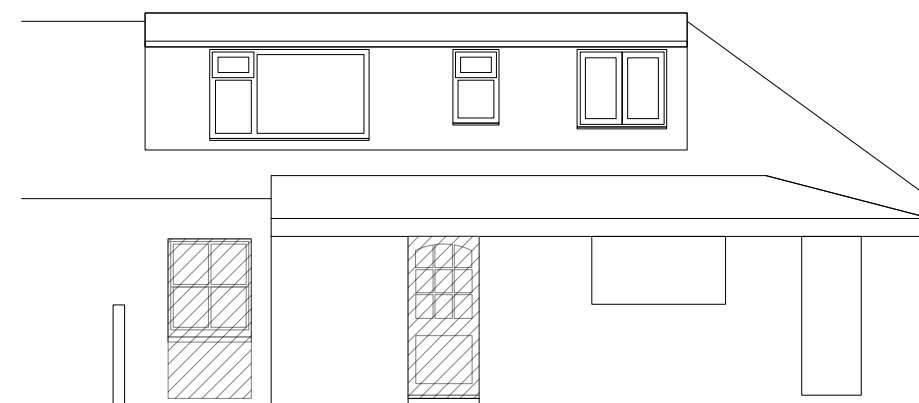

ROAD ELEVATION

PENGARRIS
PARSONS FIELD ST MARY'S

EXISTING
PLAN/SECTION
/ELEVATIONS

DRAWING NO. PGPL02
DATE - FEB 2022
SCALE - 1:100 @ A3