

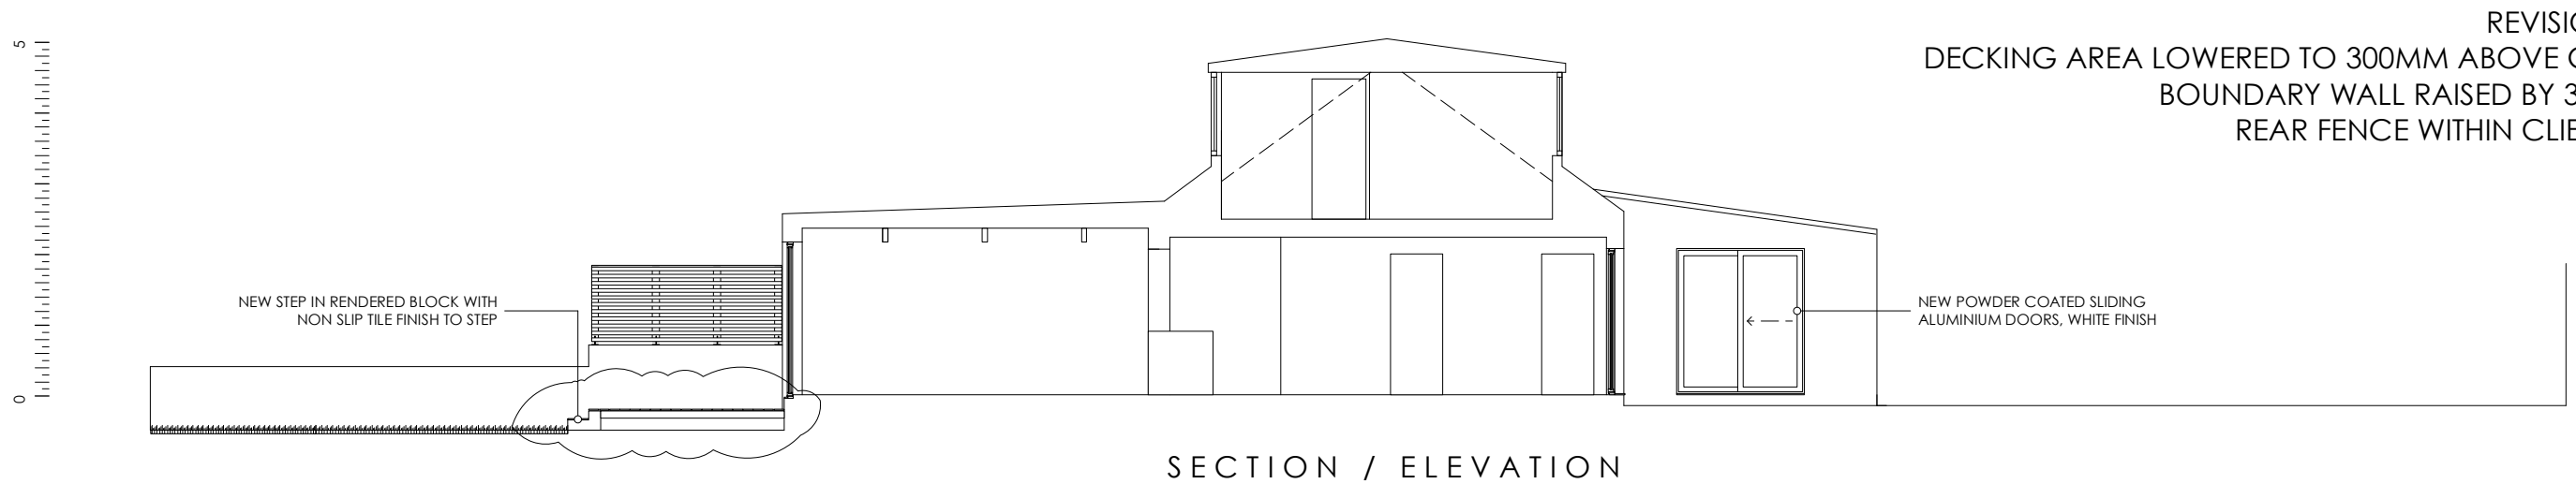


**RECEIVED**

By Lisa Walton at 4:46 pm, Apr 28, 2022

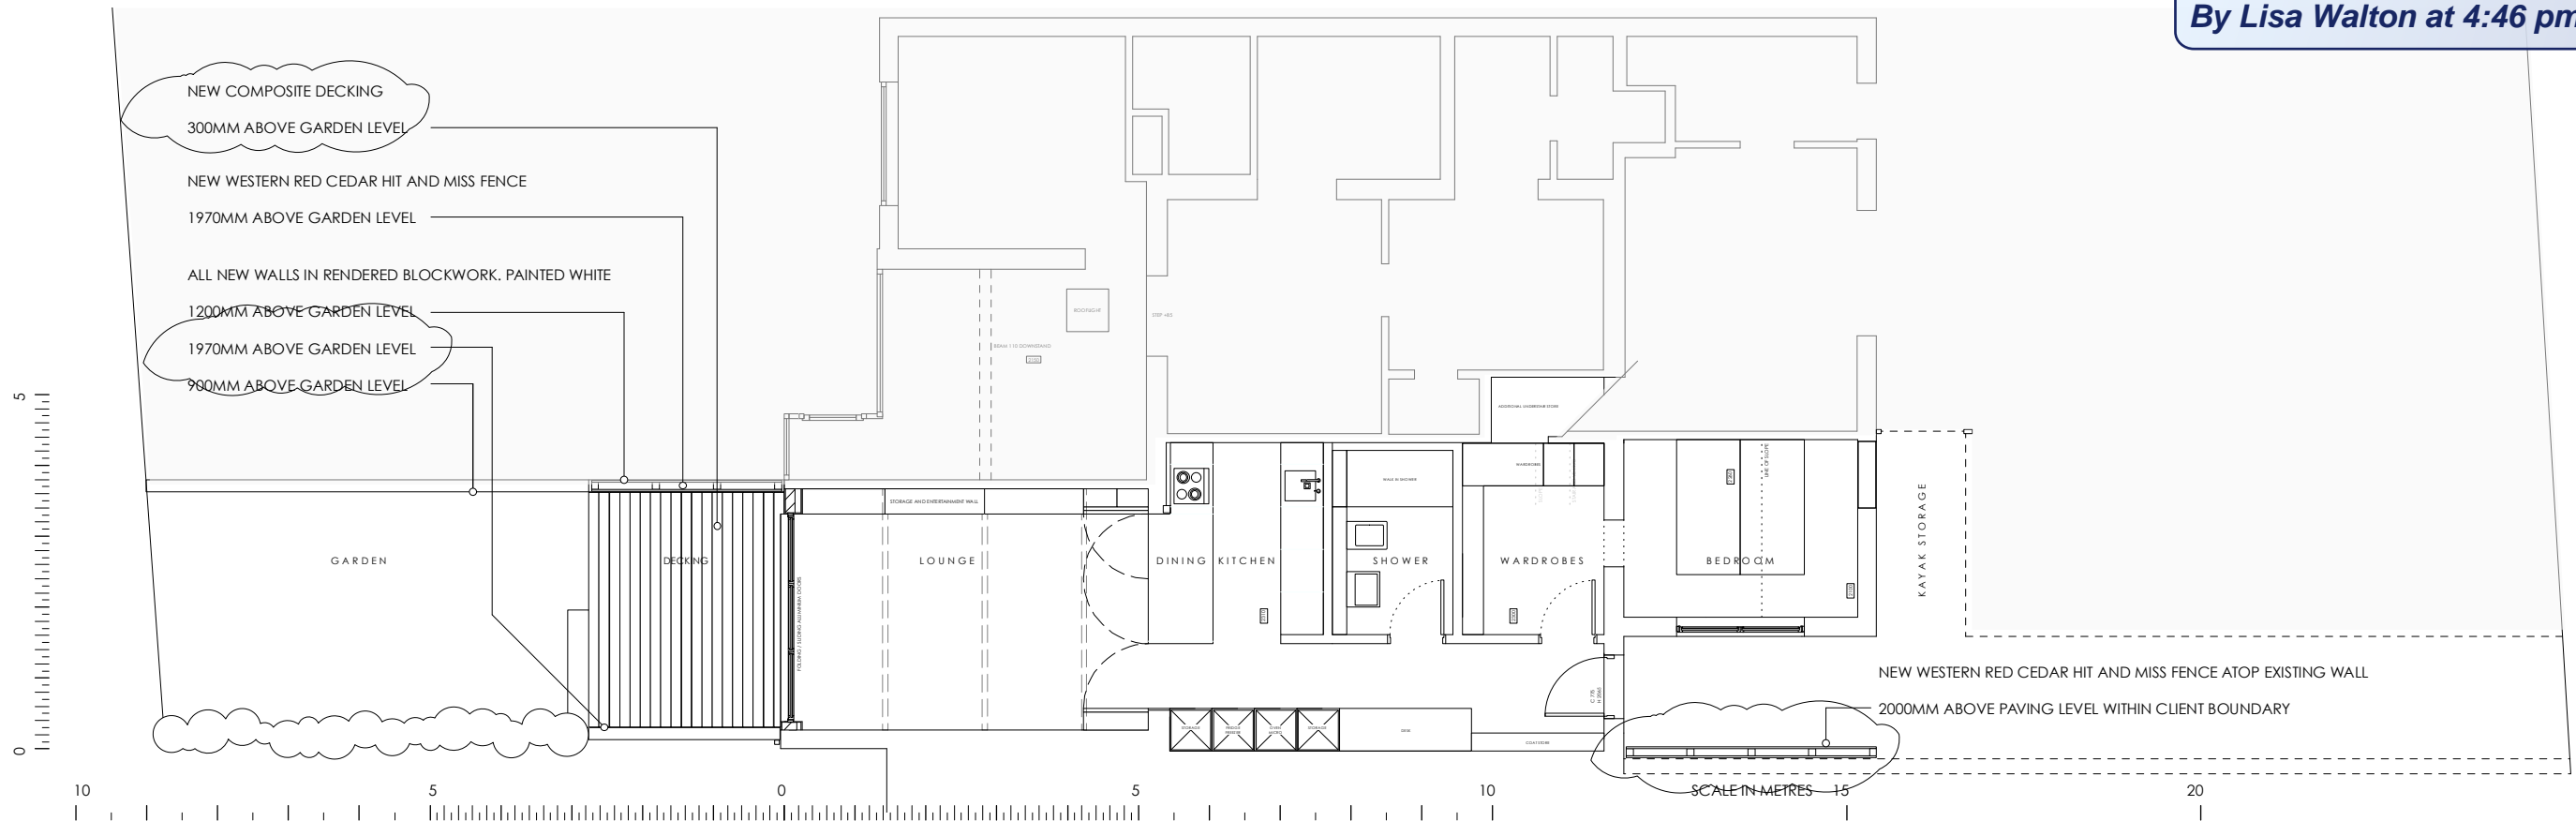

REVISION A - 28.04.22  
DECKING AREA LOWERED TO 300MM ABOVE GROUND LEVEL  
BOUNDARY WALL RAISED BY 300MM TO 1970  
REAR FENCE WITHIN CLIENT BOUNDARY

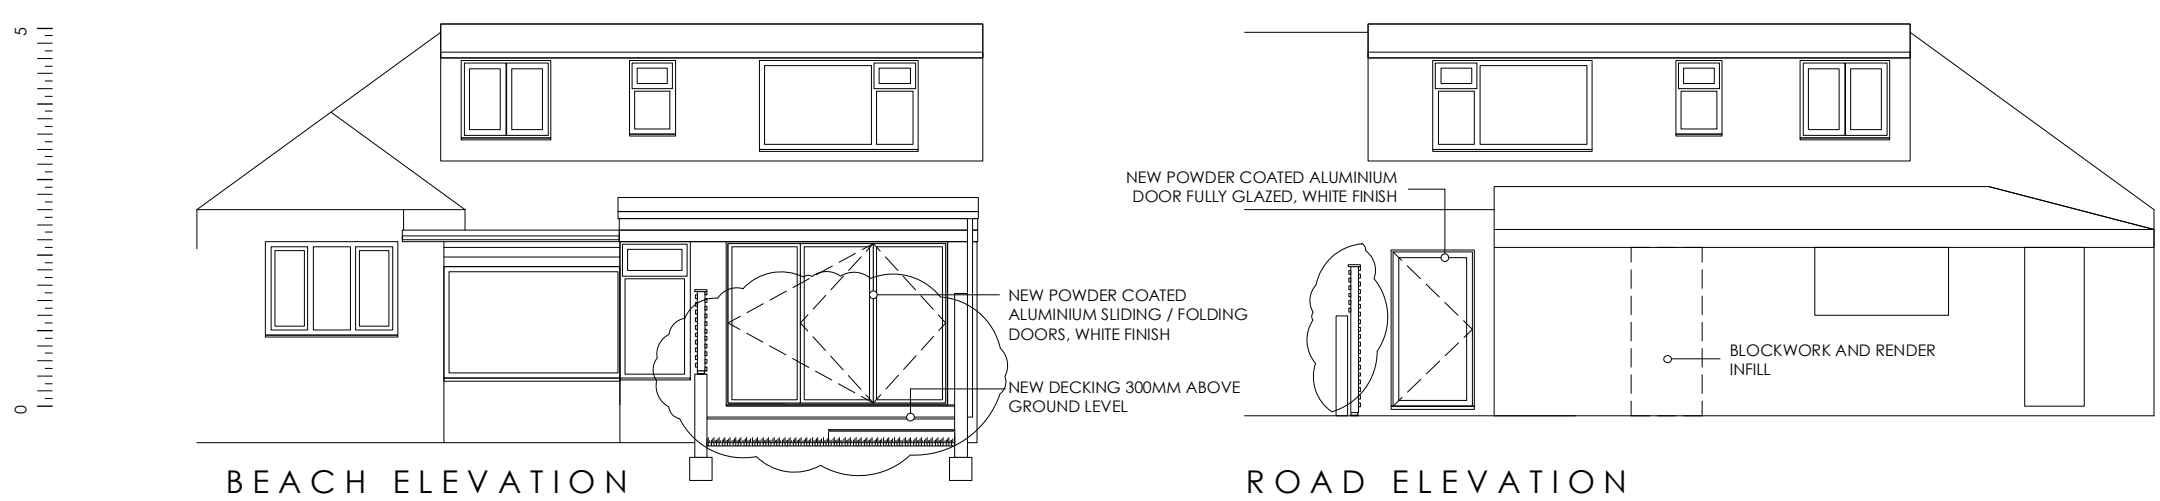

**PENGARRIS**  
PARSONS FIELD ST MARY'S

PROPOSED  
PLAN/SECTION  
/ELEVATIONS

DRAWING - PGPL03A  
DATE - APR 2022  
SCALE - 1:100 @ A3