


SECTION / ELEVATION

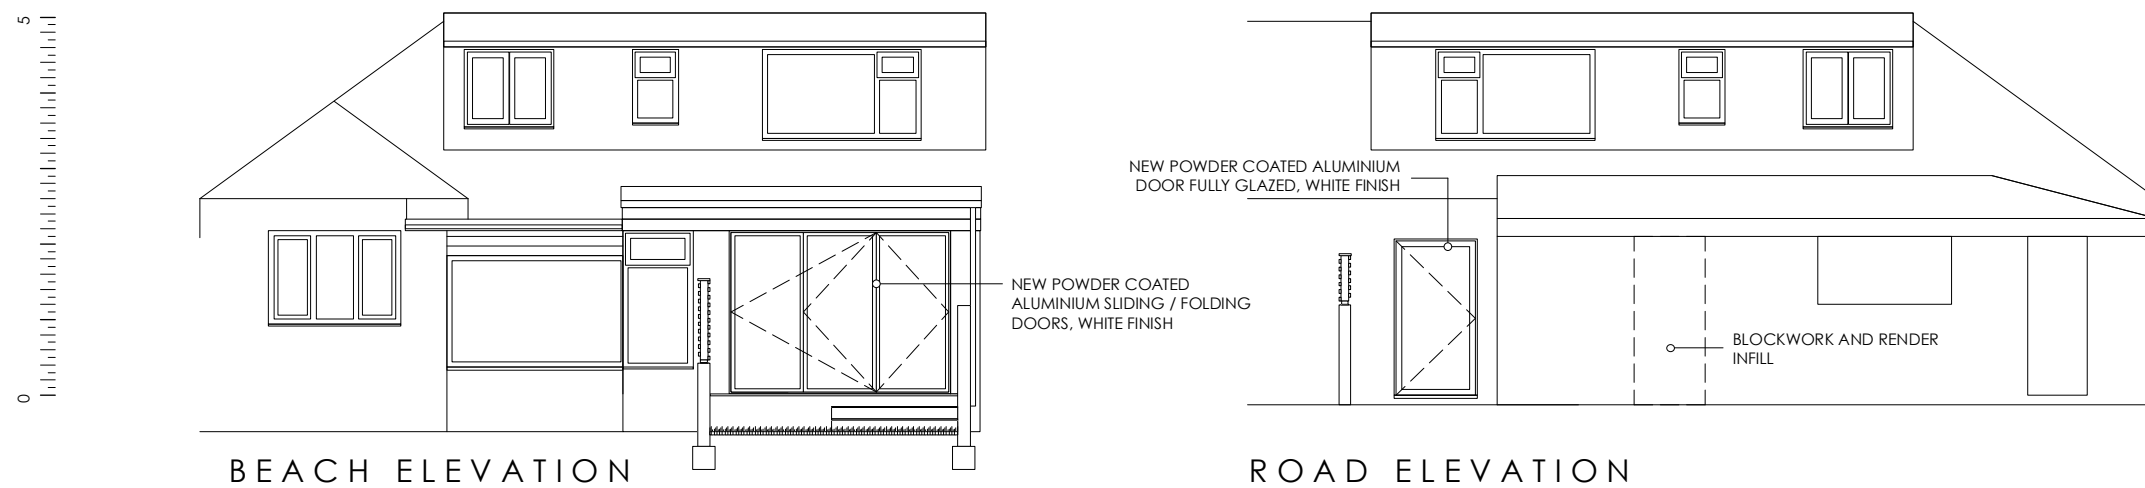

RECEIVED

By Liv Rickman at 3:22 pm, Mar 10, 2022

PENGARRIS
PARSONS FIELD ST MARY'S

PROPOSED
PLAN/SECTION
/ELEVATIONS

DRAWING NO. PGPL03
DATE - FEB 2022
SCALE - 1:100 @ A3