




1 Proposed- Sunlight Analysis - Summer 8a.m  
1 : 250

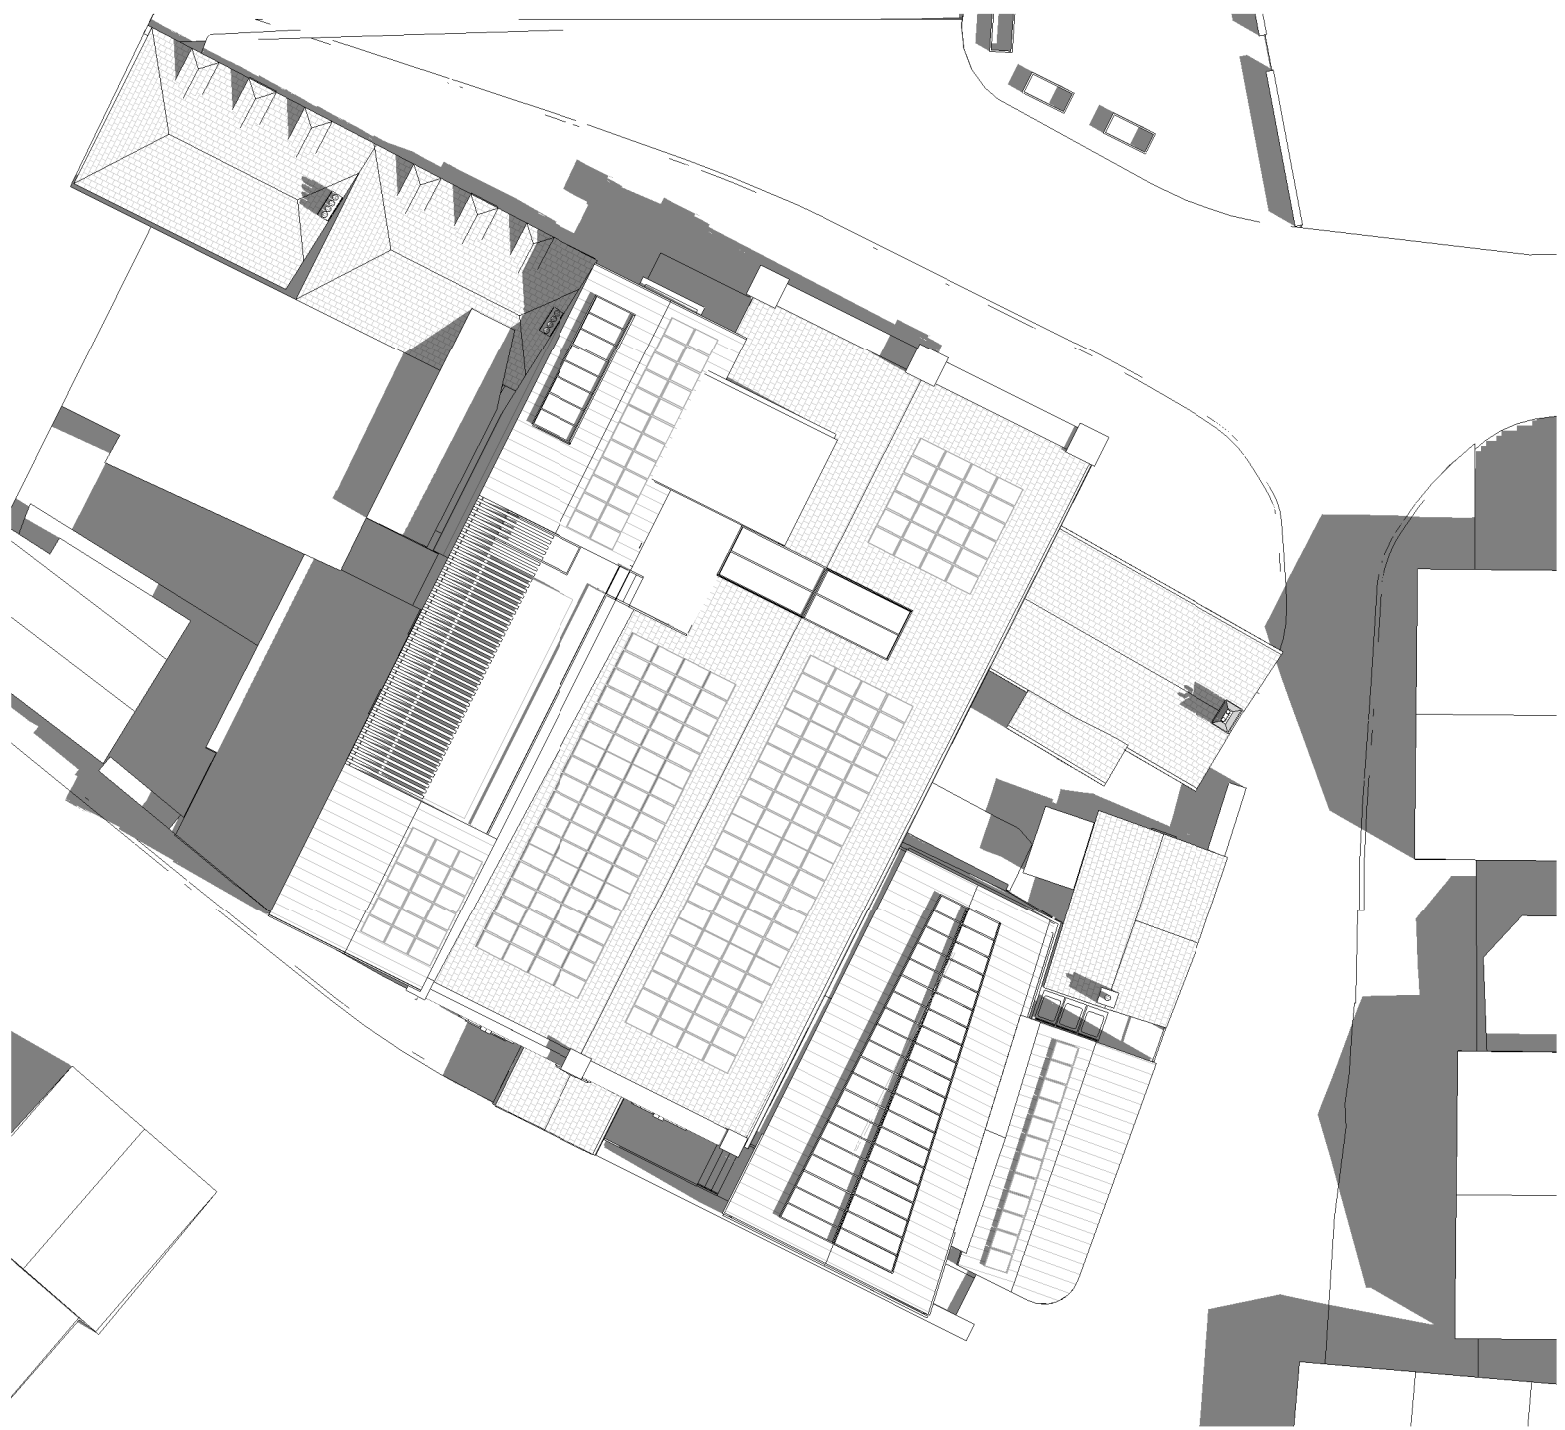


2 Proposed- Sunlight Analysis - Summer 10a.m  
1 : 250

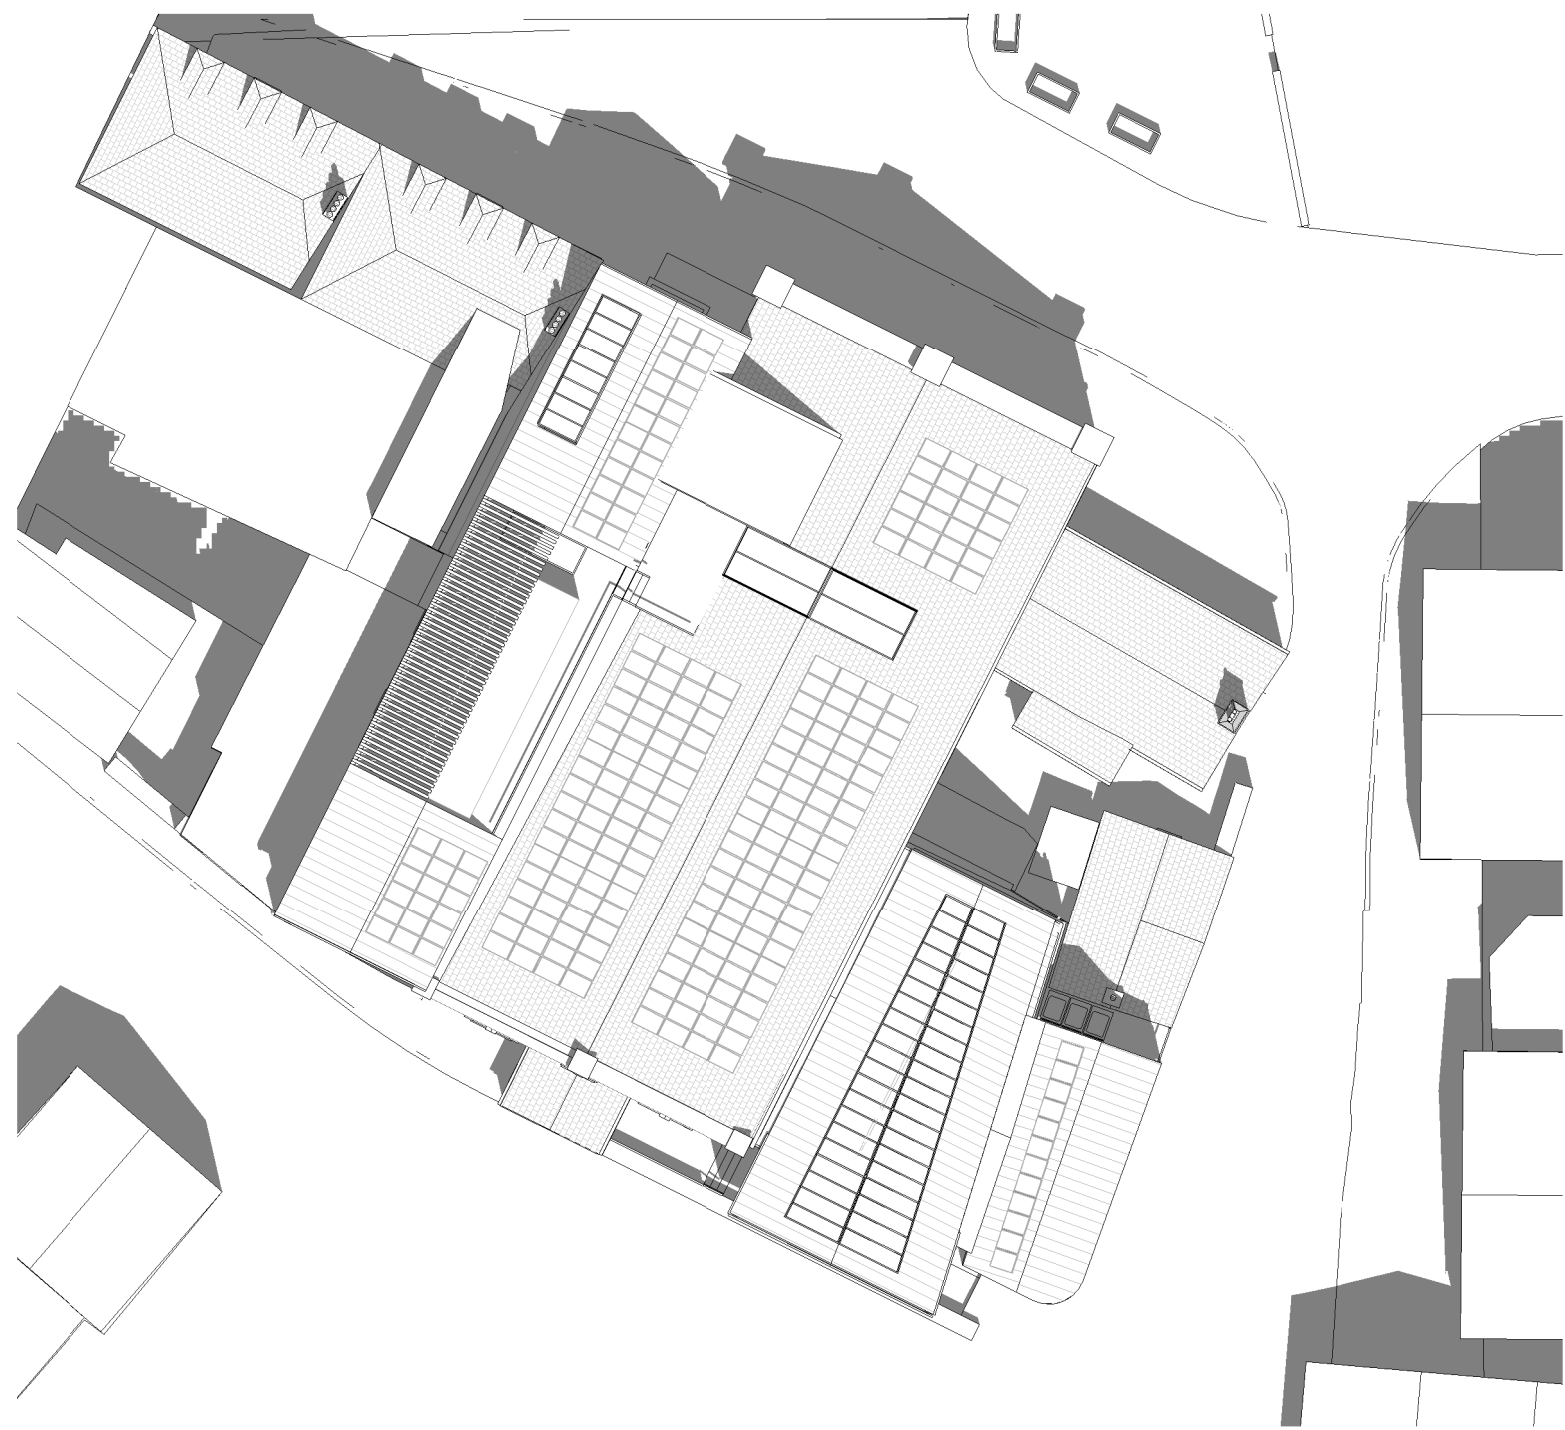


3 Proposed- Sunlight Analysis - Summer 12pm  
1 : 250

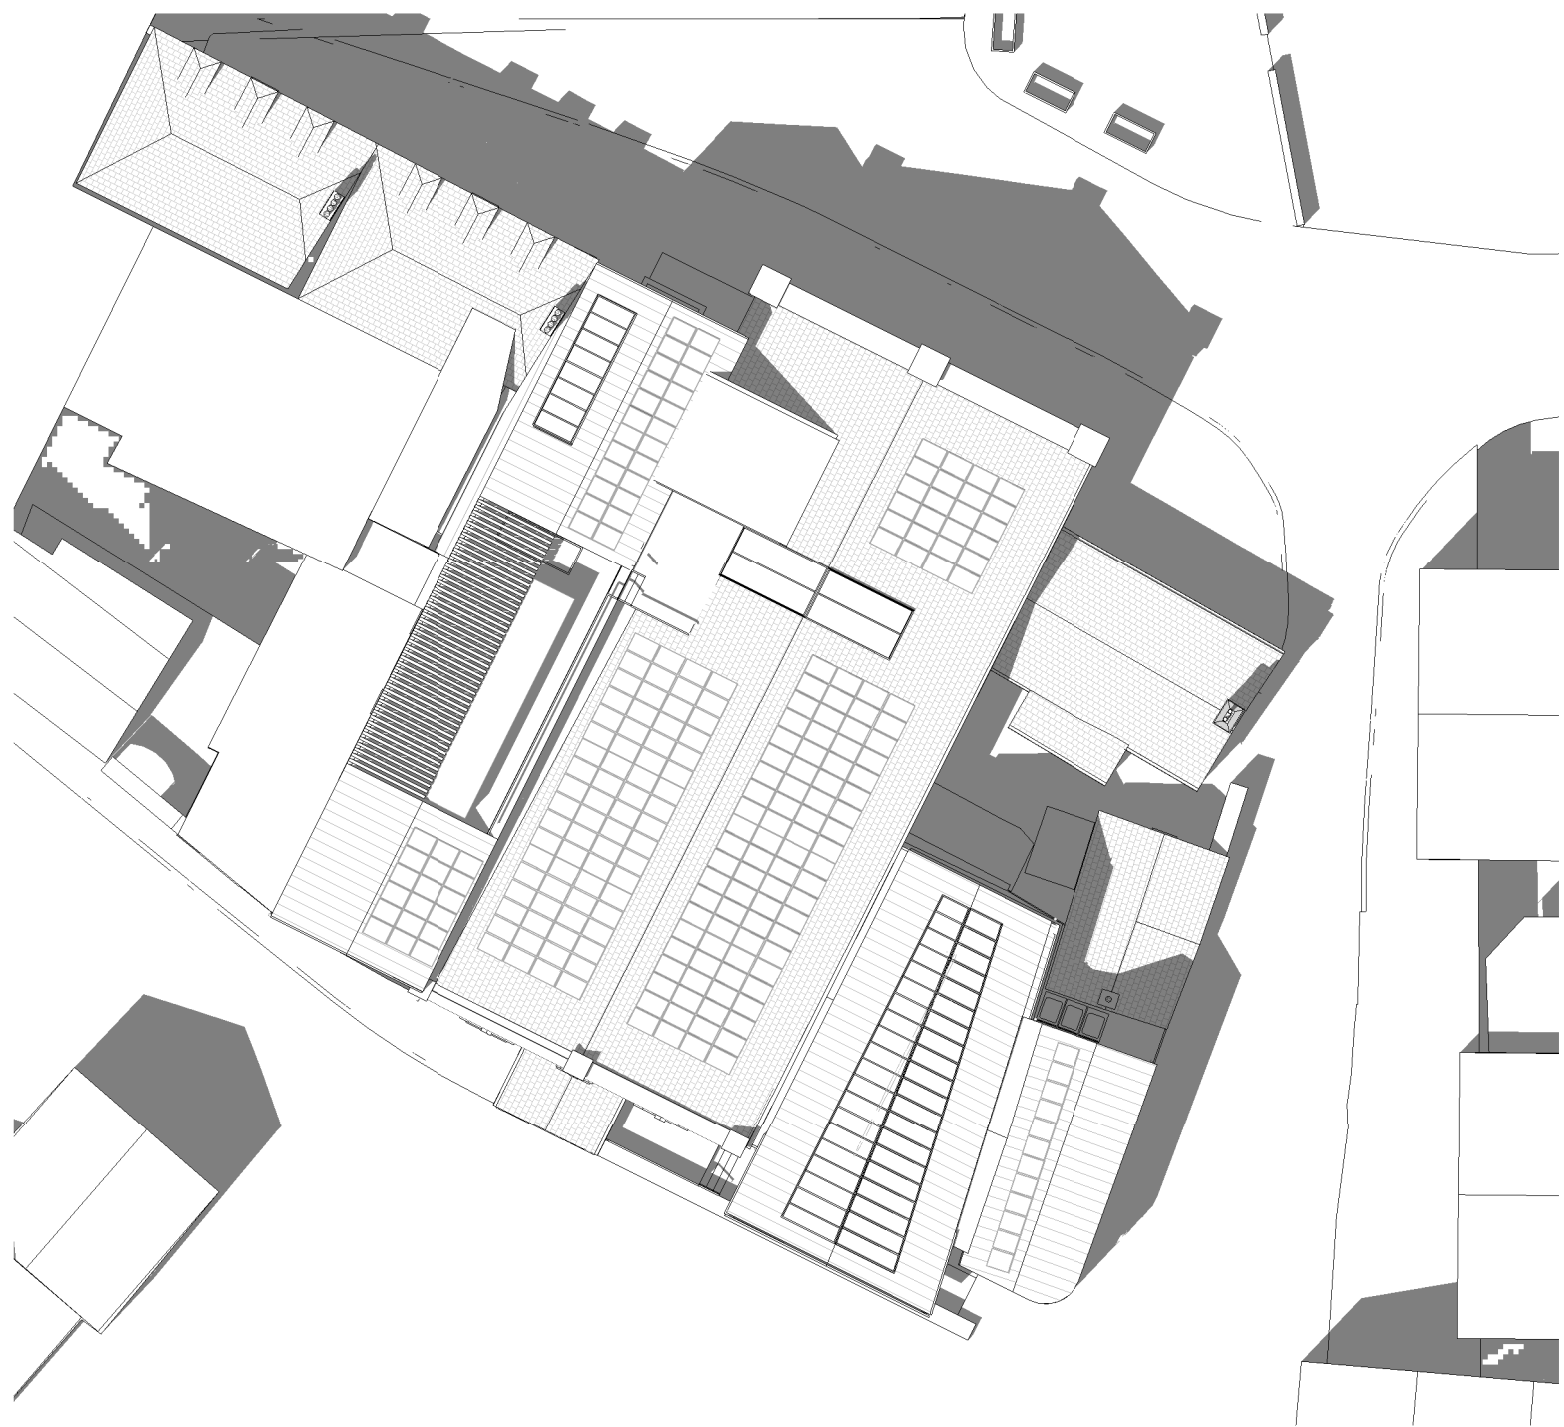

4 Proposed- Sunlight Analysis - Summer 2pm  
1 : 250

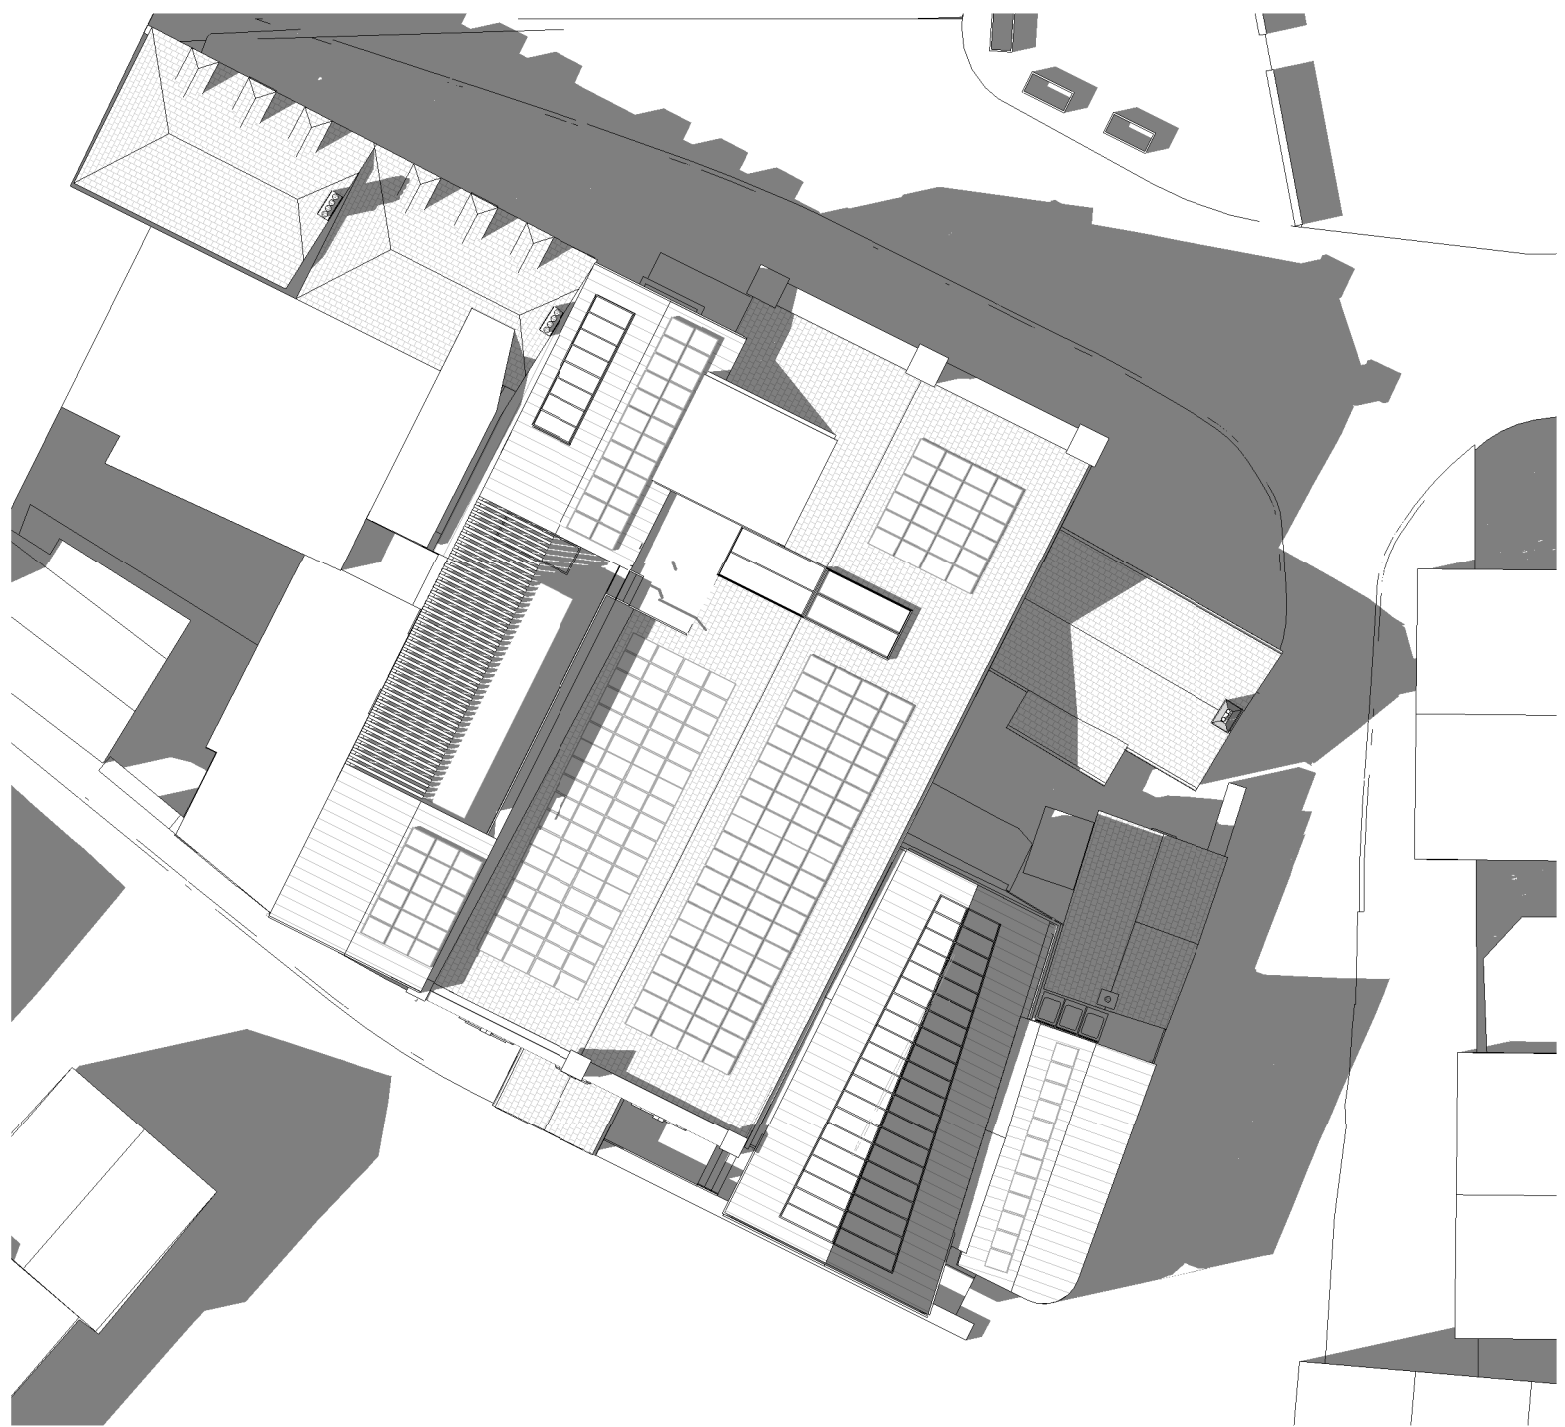

5 Proposed- Sunlight Analysis - Summer 4pm  
1 : 250

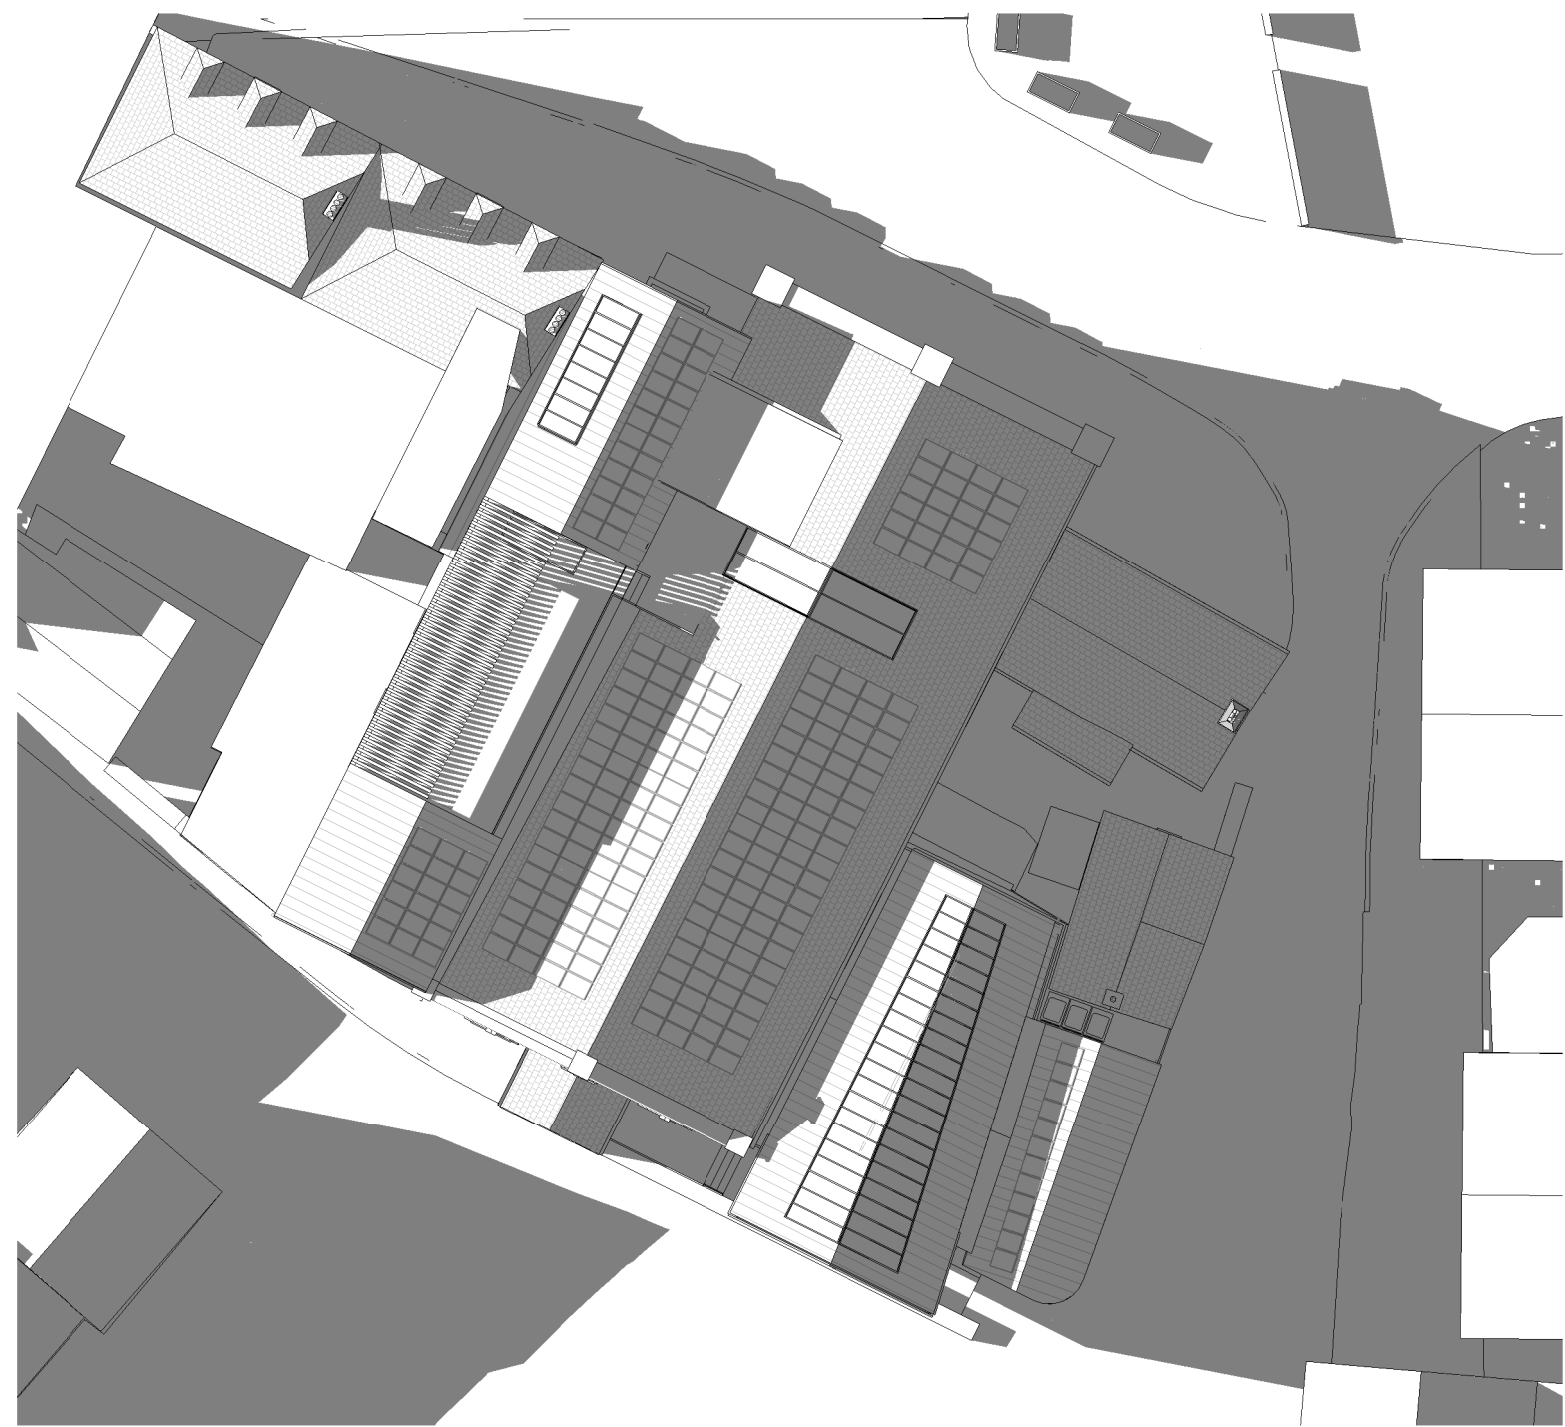

6 Proposed- Sunlight Analysis - Summer 6pm  
1 : 250

Solar Analysis undertaken on 13th June



**Notes:**

Drawings are based on survey data and may not accurately represent what is physically present.

Do not scale from this drawing. All dimensions are to be verified on site before proceeding with the work.

All dimensions are in millimeters unless noted otherwise.

Purcell shall be notified in writing of any discrepancies.

RECEIVED

By Lisa Walton at 5:04 pm, Jul 11, 2022

P1	13/06/22	Drawings Issued to Planning Authority
P2	11/07/22	Analysis updated to show amended roofline on side extension
REV	DATE	DESCRIPTION

Council of the ISLES OF SCILLY

ISLES OF SCILLY Museum

islands partnership

Creative ISLANDS

CIO Cornwall & ISLES OF SCILLY LOCAL ENTERPRISE PARTNERSHIP

HM Government

Supported using public funding by ARTS COUNCIL ENGLAND

AHF Transforming Heritage www.ahfund.org.uk

CLIENT

DCA Consultants

PROJECT

Isle of Scilly Museum & Cultural Trust

241601

TITLE

Sunlight Analysis Summer - Proposed

SIZE	SCALE	LAST REVISED	DRAWN	CHECKED
A1L	1 : 250		GC	NP
REV	SUITABILITY/REASON FOR ISSUE			
P2				
DRAWING NUMBER				
241601-PUR-01-RF-DR-A-2512				