




1 Full Scheme Section

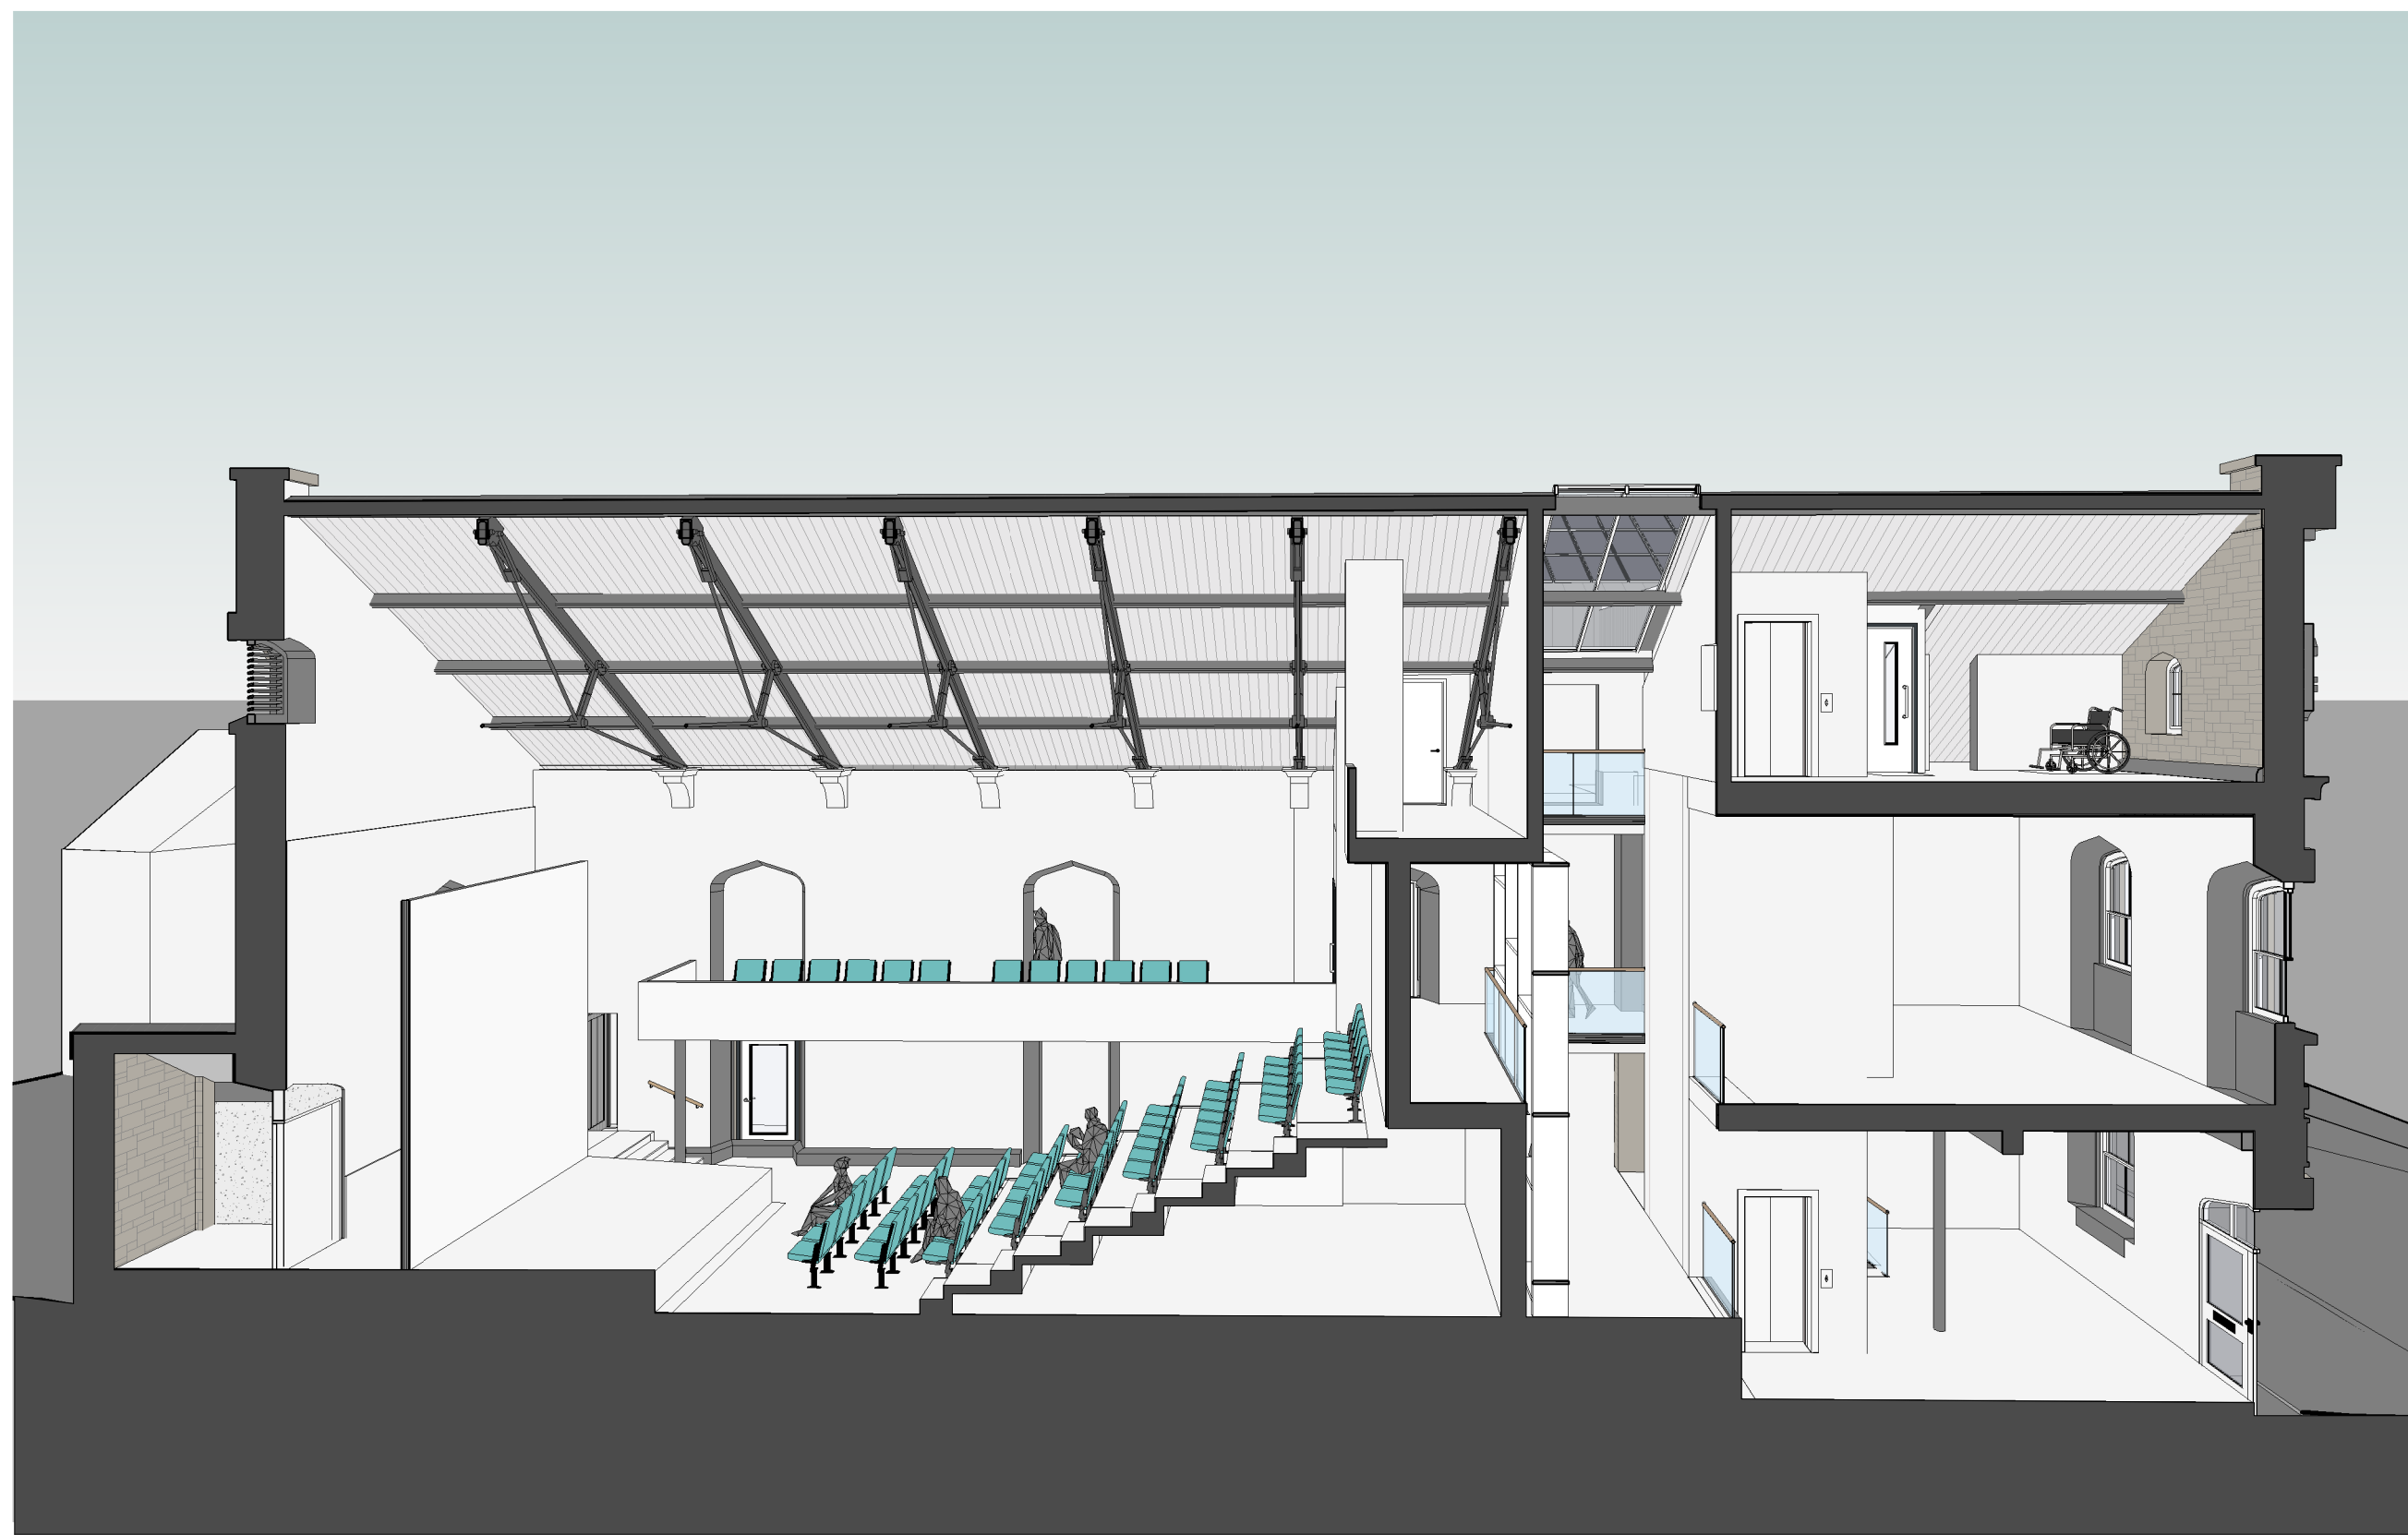

2 Town Hall Section

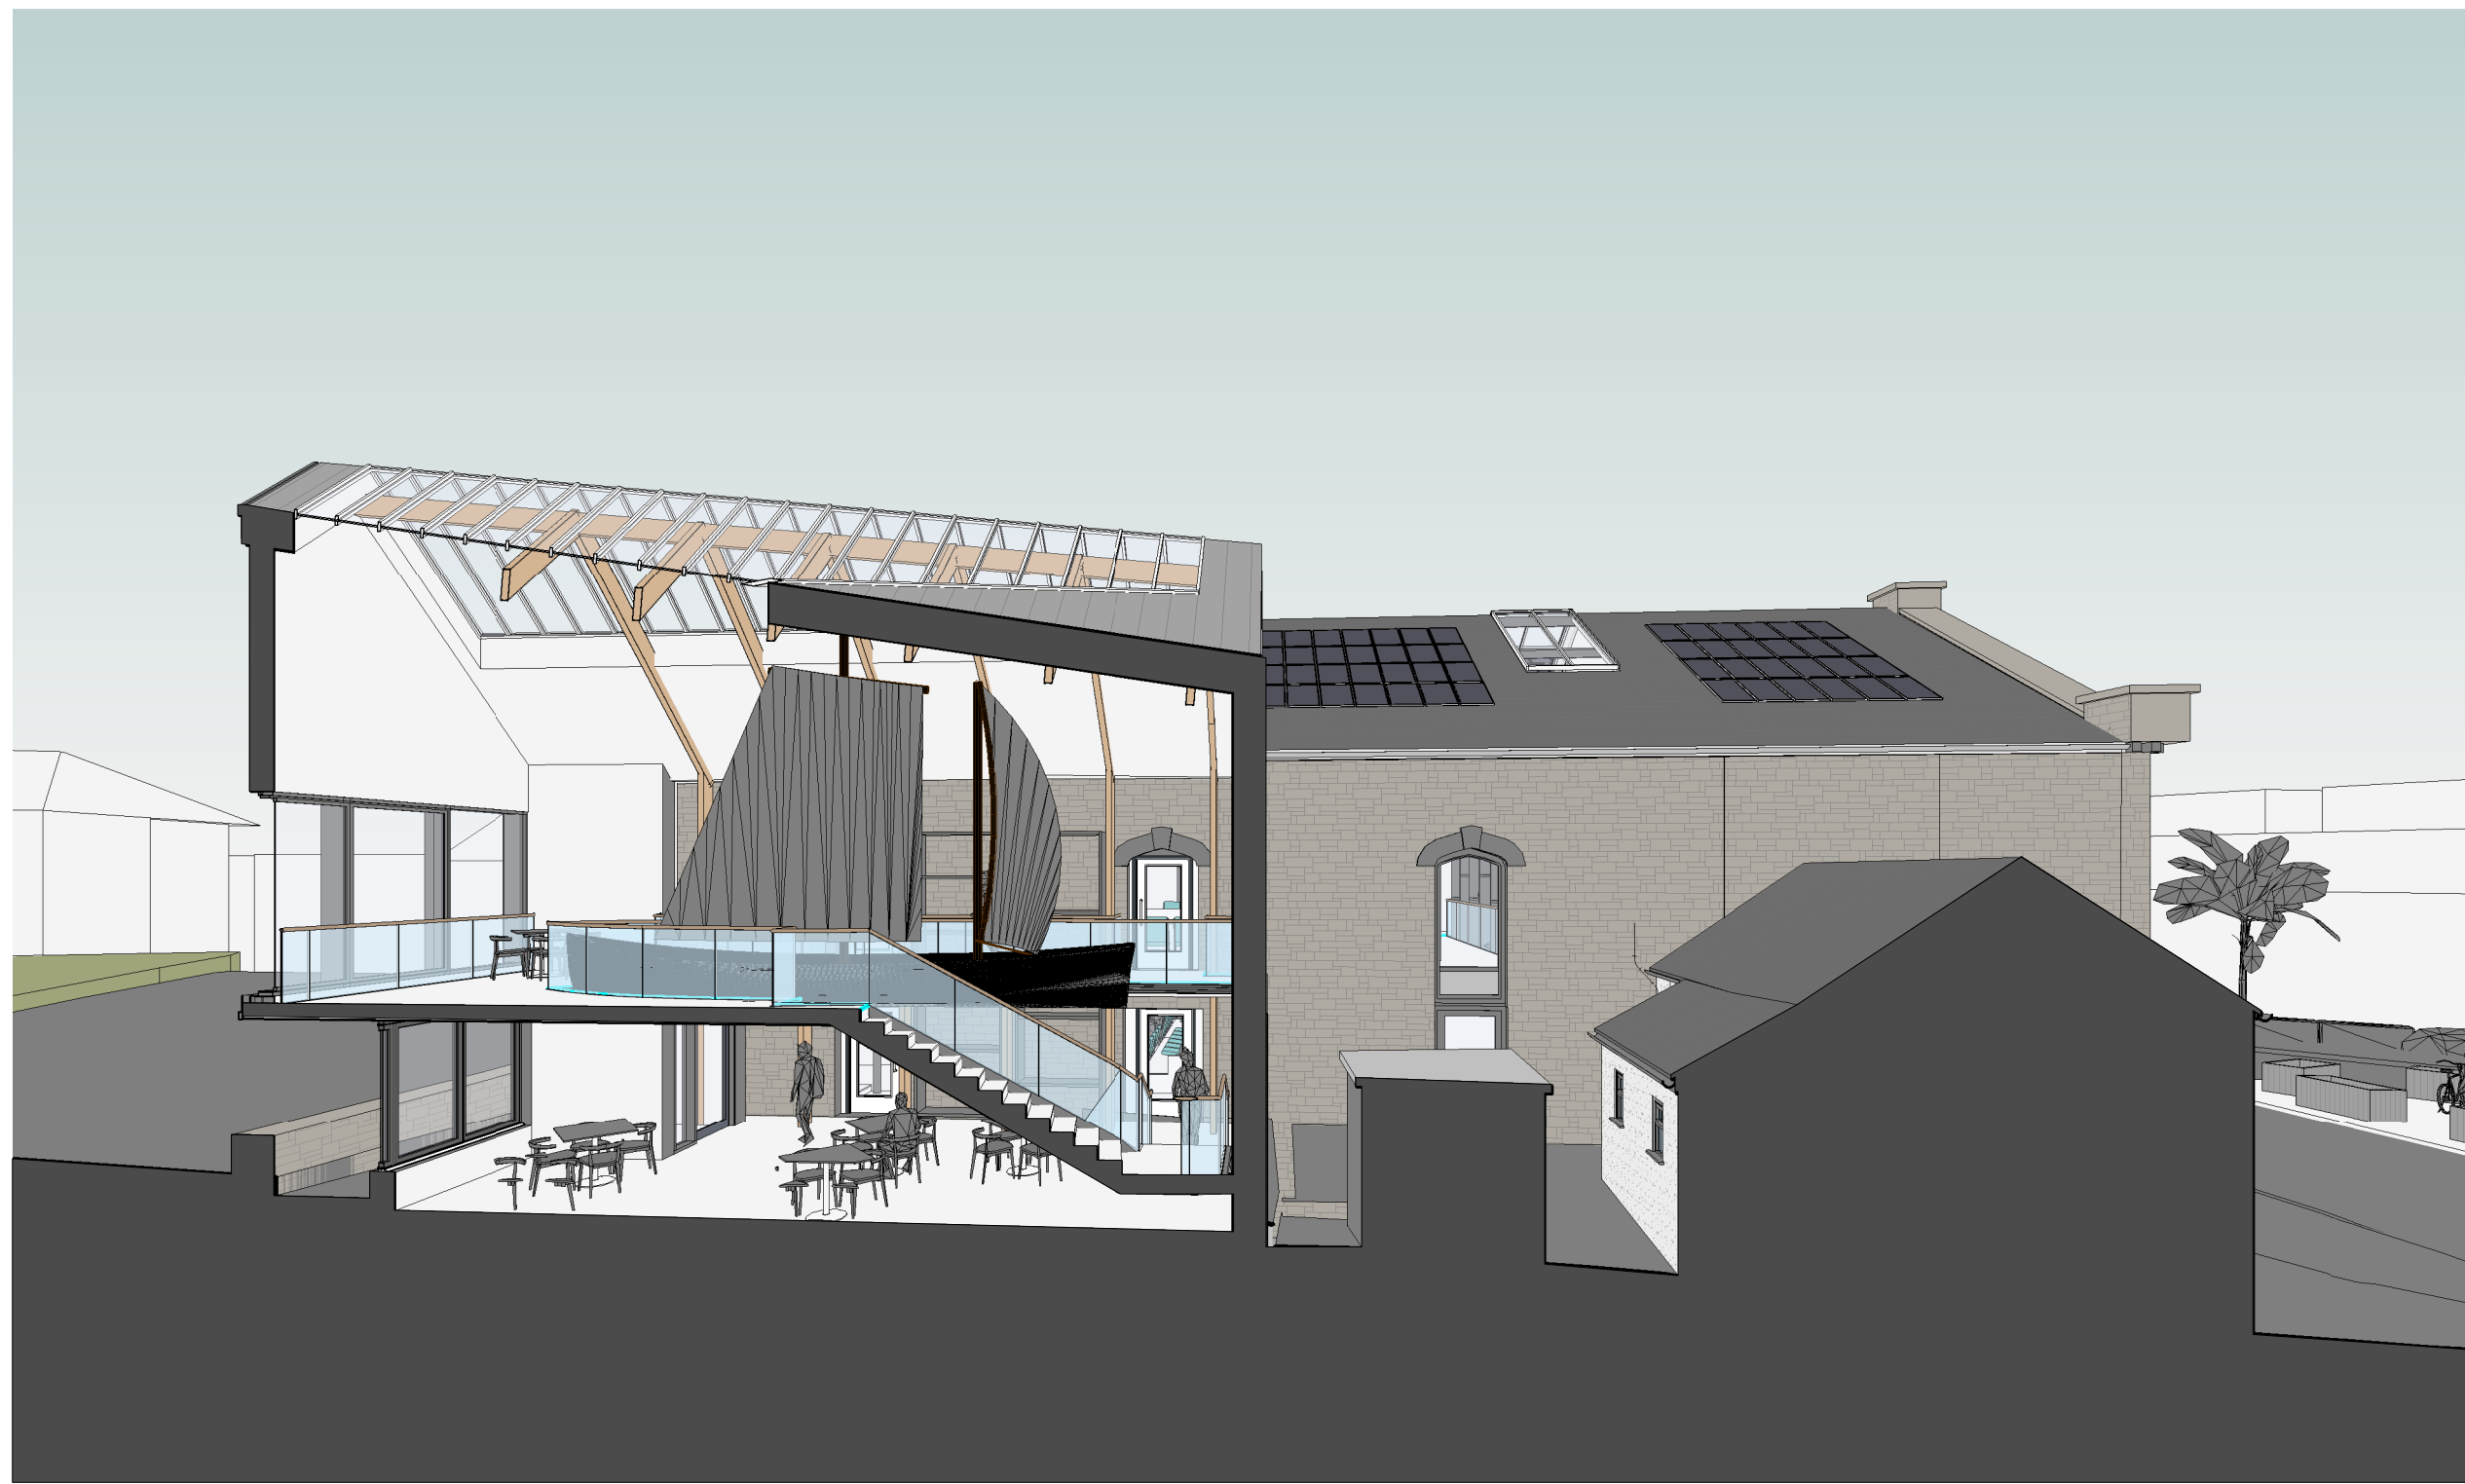

3 Boat Hall Section

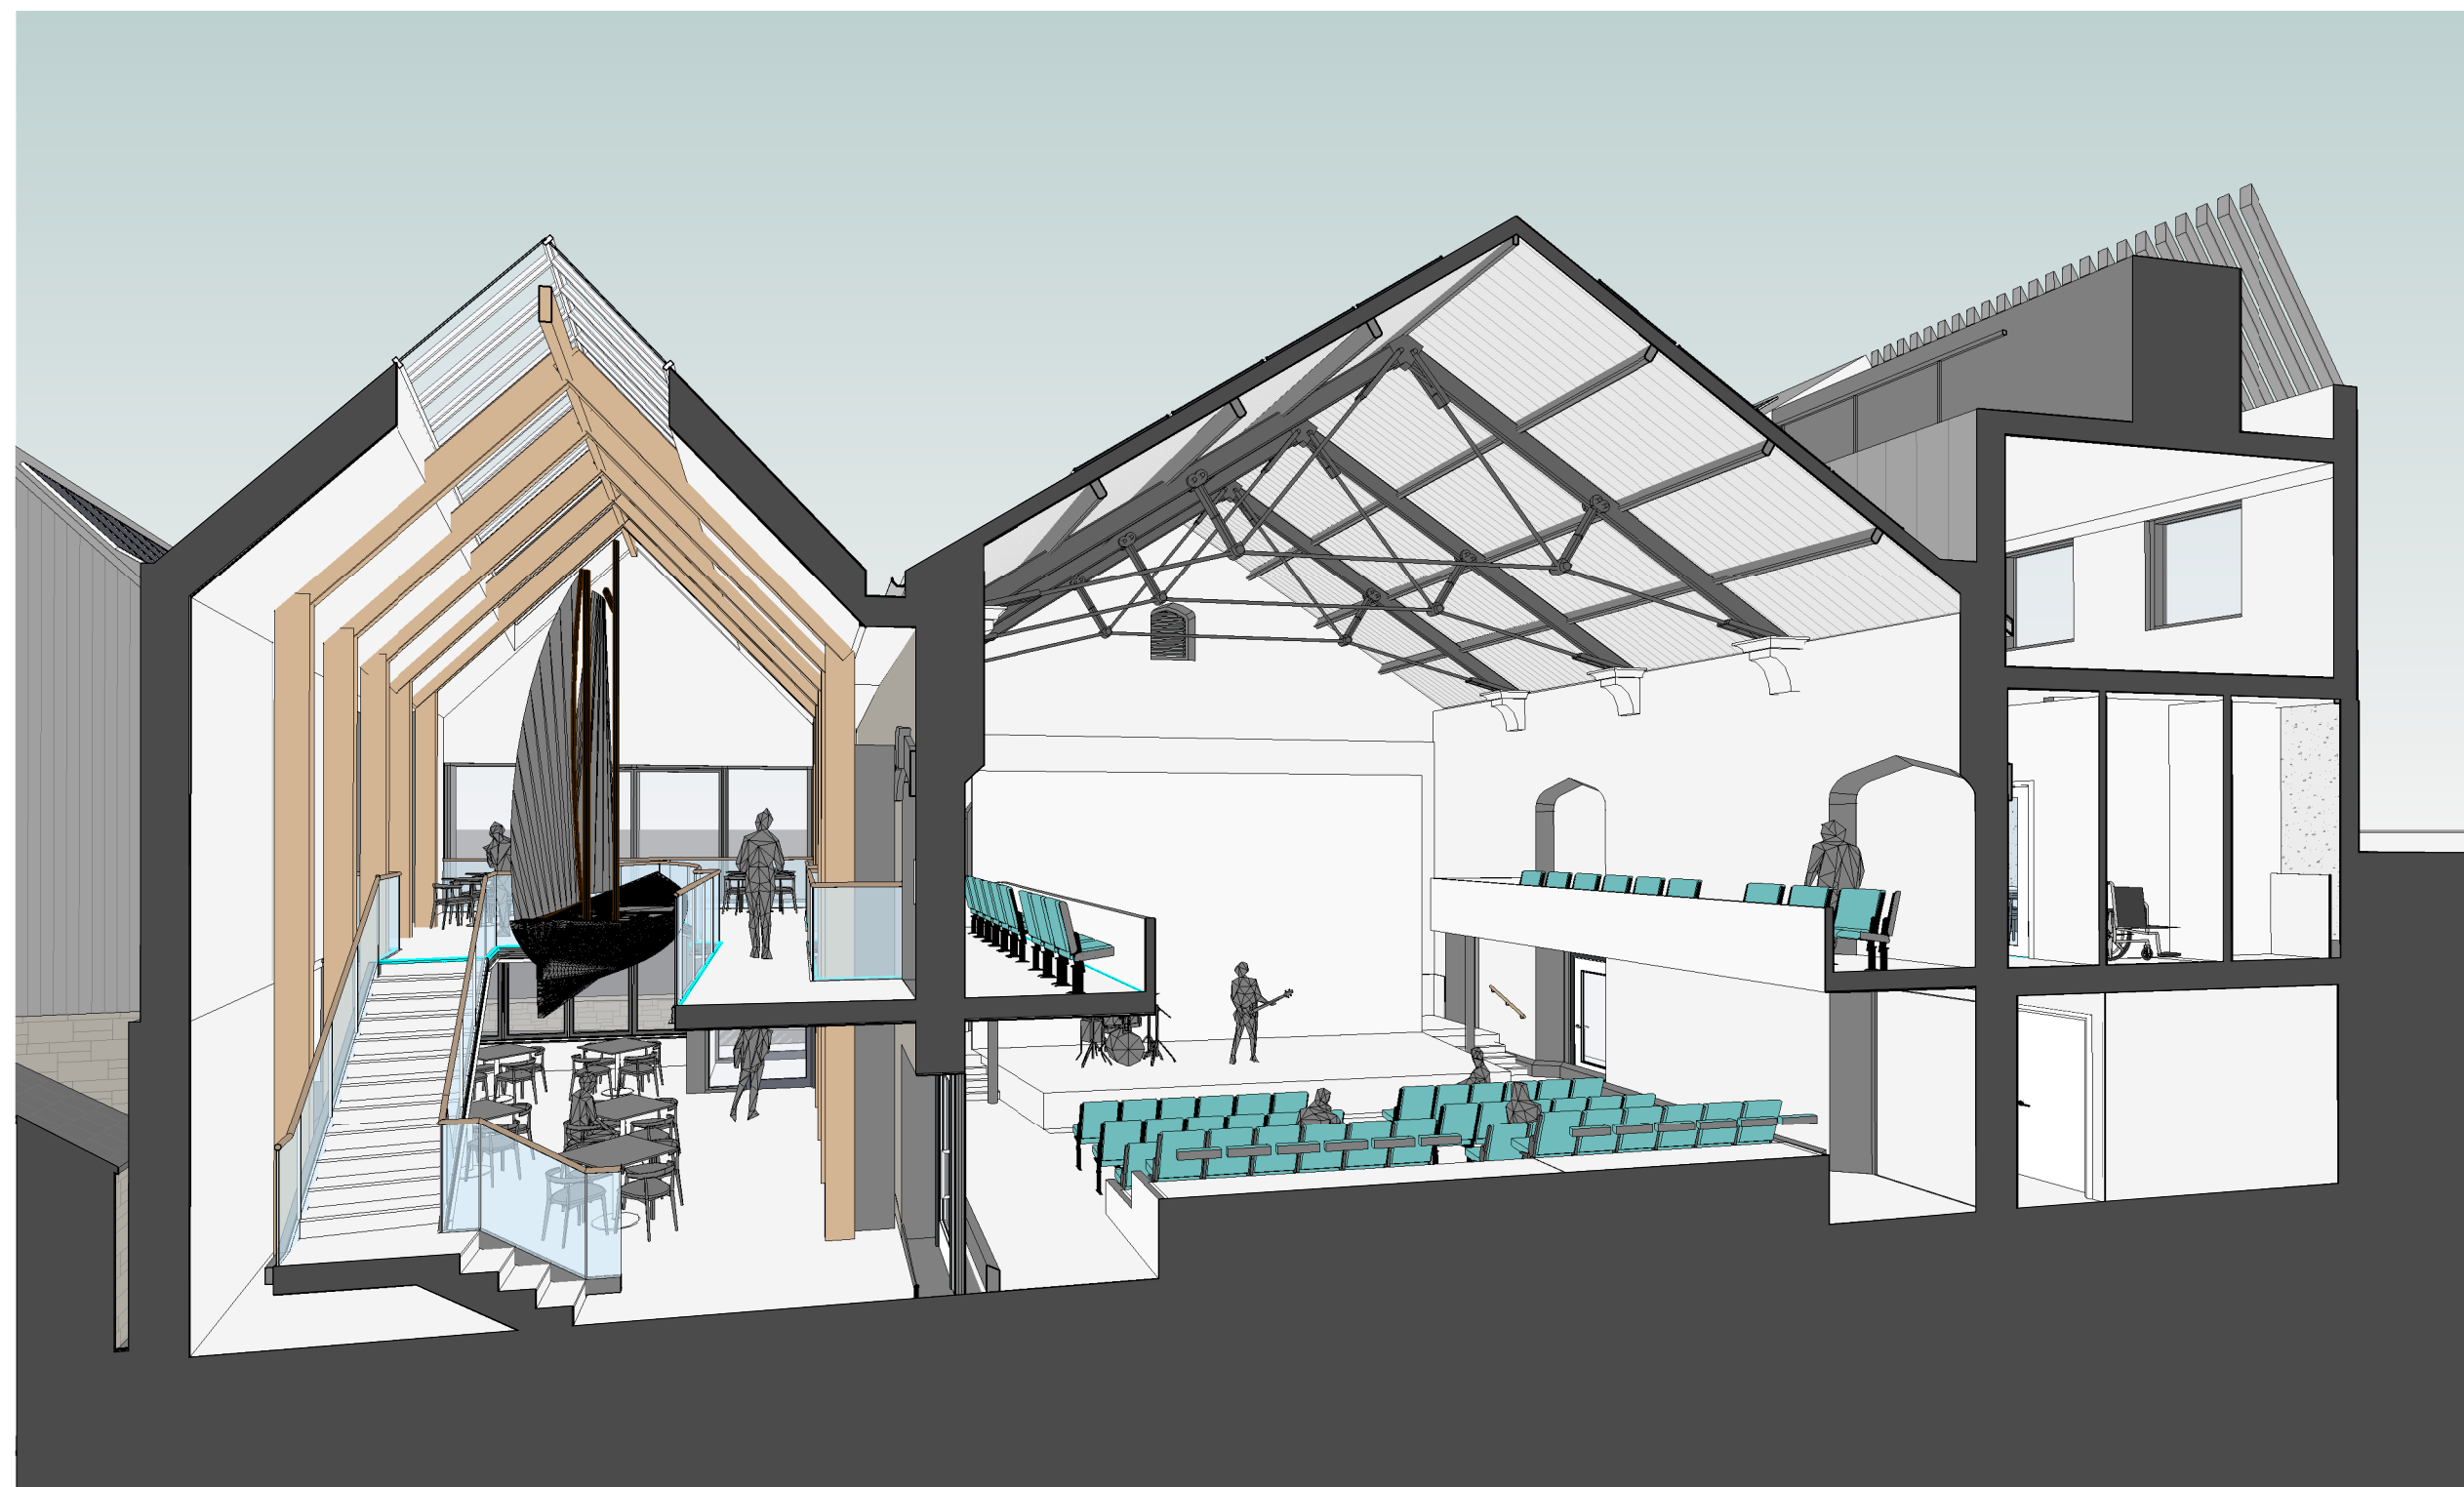

4 Scheme Cutaway

Notes:
 Drawings are based on survey data and may not accurately represent what is physically present.
 Do not scale from this drawing. All dimensions are to be verified on site before proceeding with the work.
 All dimensions are in millimeters unless noted otherwise.
 Purcell shall be notified in writing of any discrepancies.


RECEIVED
 By Liv Rickman at 6:03 pm, May 04, 2022

PI	DATE	DESCRIPTION
PI	20/04/22	Drawings Issued for Planning
REV		

CLIENT
DCA Consultants

PROJECT
Isle of Scilly Museum

JOB NUMBER
241601

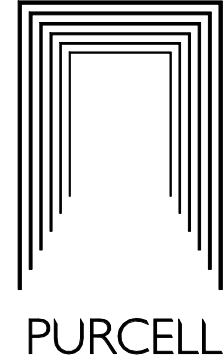

TITLE
3D Section Cuts

SIZE	SCALE	LAST REVISED	DRAWN	CHECKED
ALL	1 : 100		Author	Checker
REV	SUITABILITY/REASON FOR ISSUE			

DRAWING NUMBER
241601-PUR-01-ZZ-DR-A-2501