



RECEIVED
By A King at 1:26 pm, Jun 21, 2022

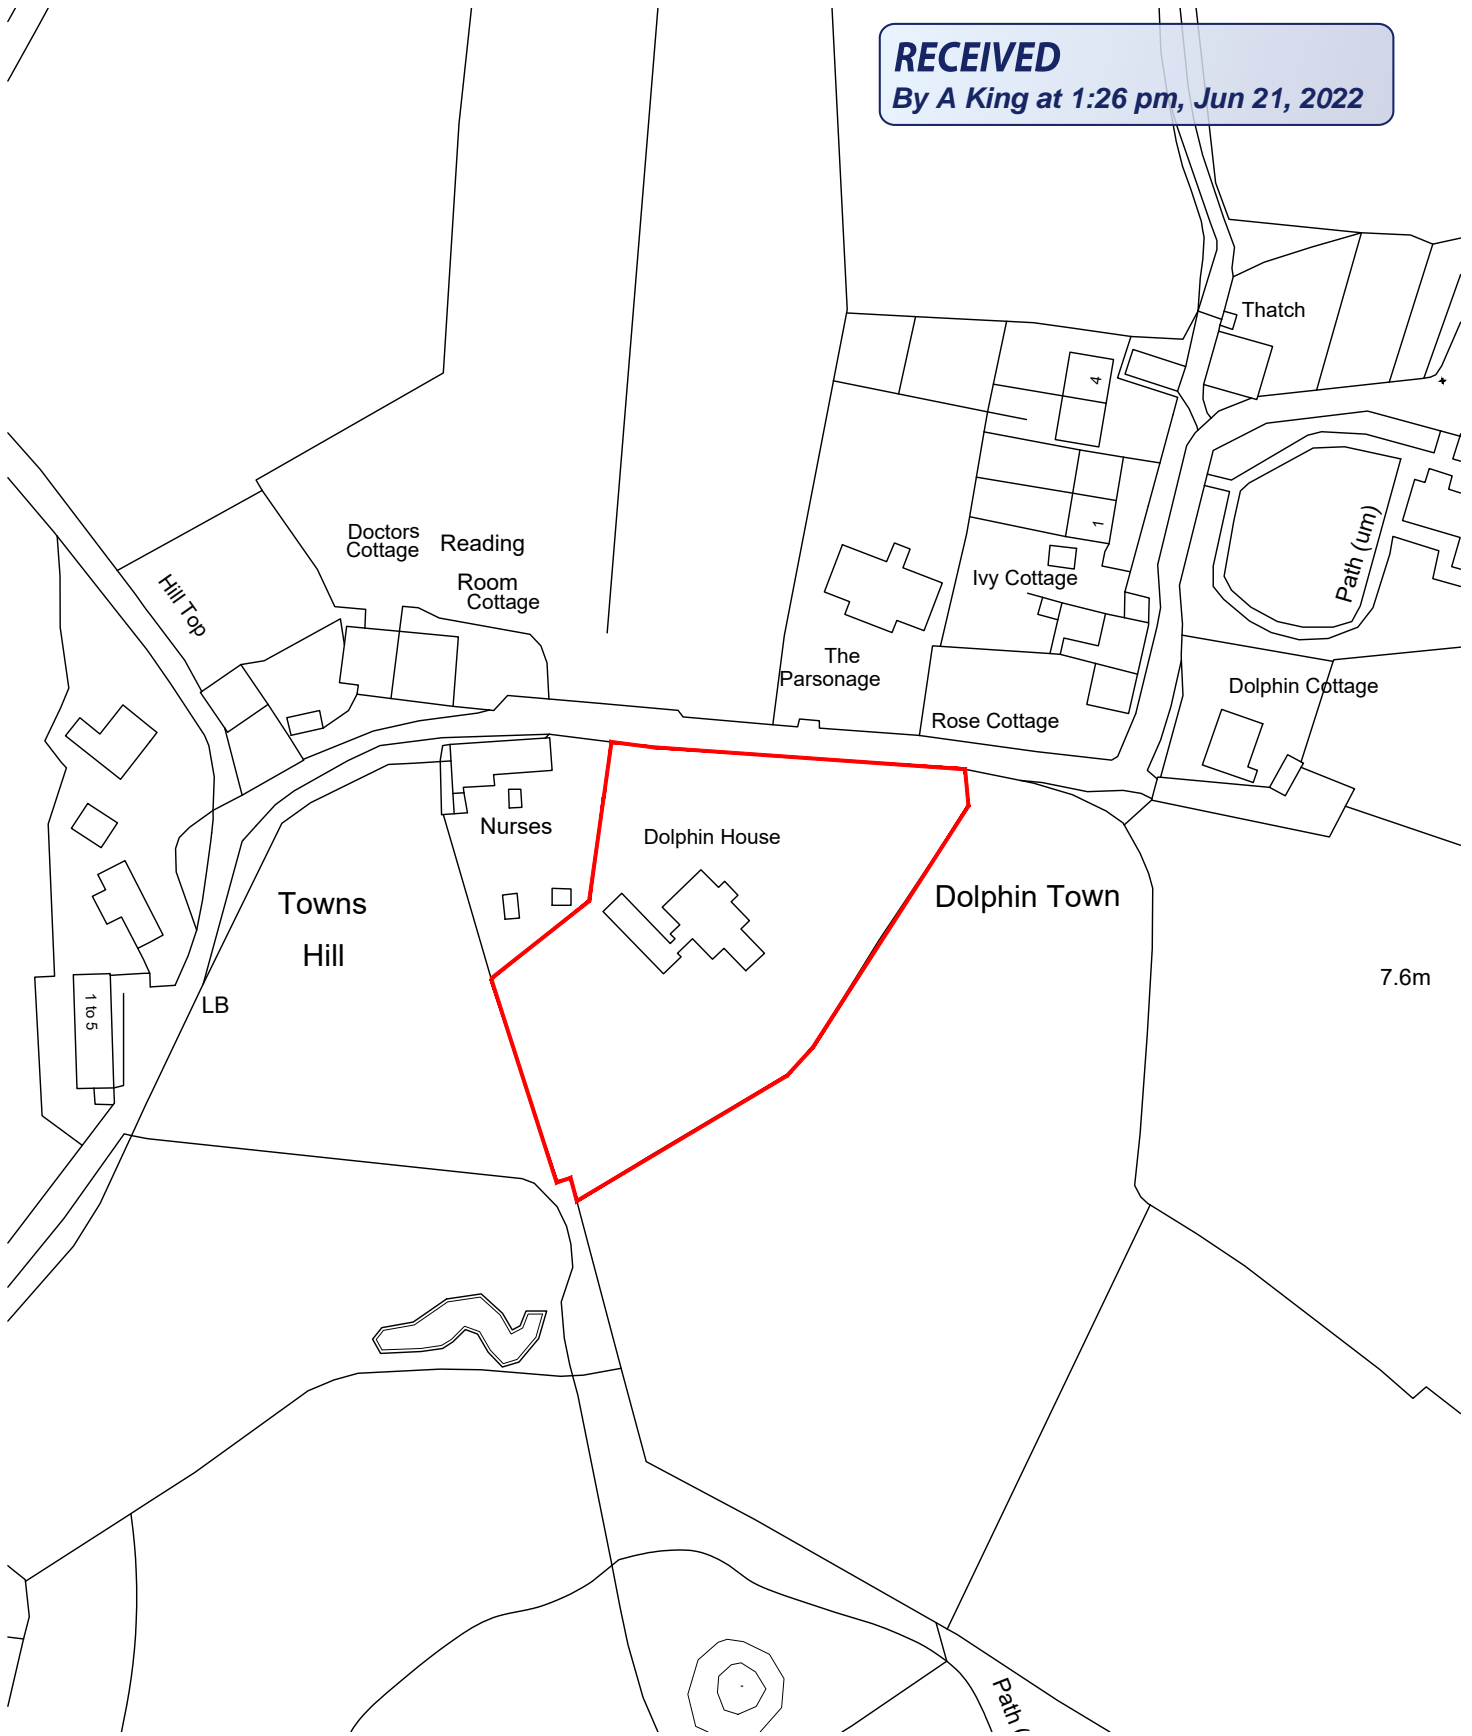

Rev.	JW	NL	03.07.20	First Issue
	DR.	CH.	Date	Notes
PROJECT		DOLPHIN HOUSE		
DRAWING		SITE LOCATION PLAN		
DRAWING No.		4059_001		
SCALE		1:1250 @ A4		
DATE:		JUL 2020		

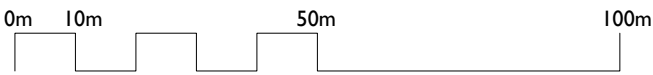

1:1250 @ A4



**llewellyn
harker
lowe**