


RECEIVED
By Liv Rickman at 9:38 am, Jul 19, 2022

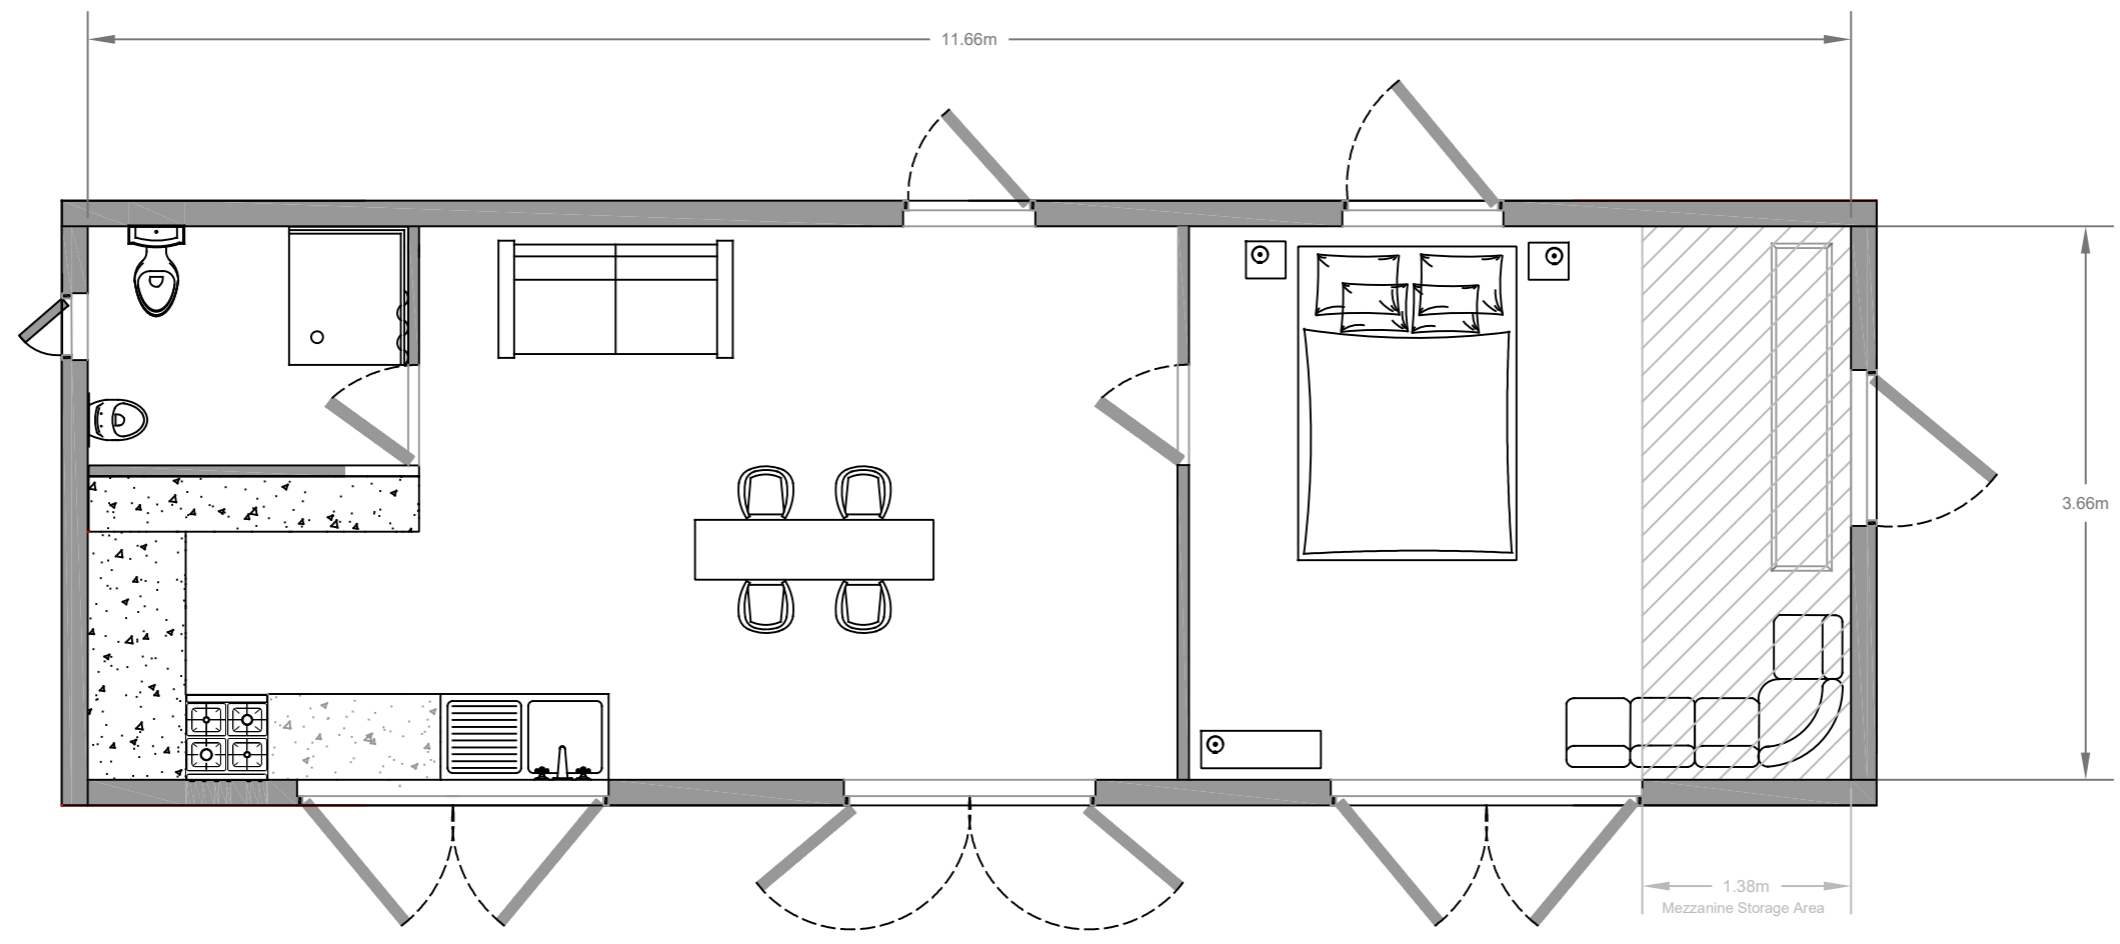

Scale: 1:50 @ A3
Drawing Date: 14/10/2019
Drawing Name: AMENDED Staff Dwelling Layout
Site: St Martin's Vineyard