
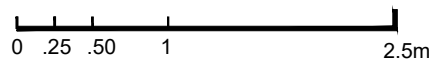


# PROPOSED GROUND FLOOR PLAN

**RECEIVED**  
By Liv Rickman at 3:27 pm, Aug 03, 2022

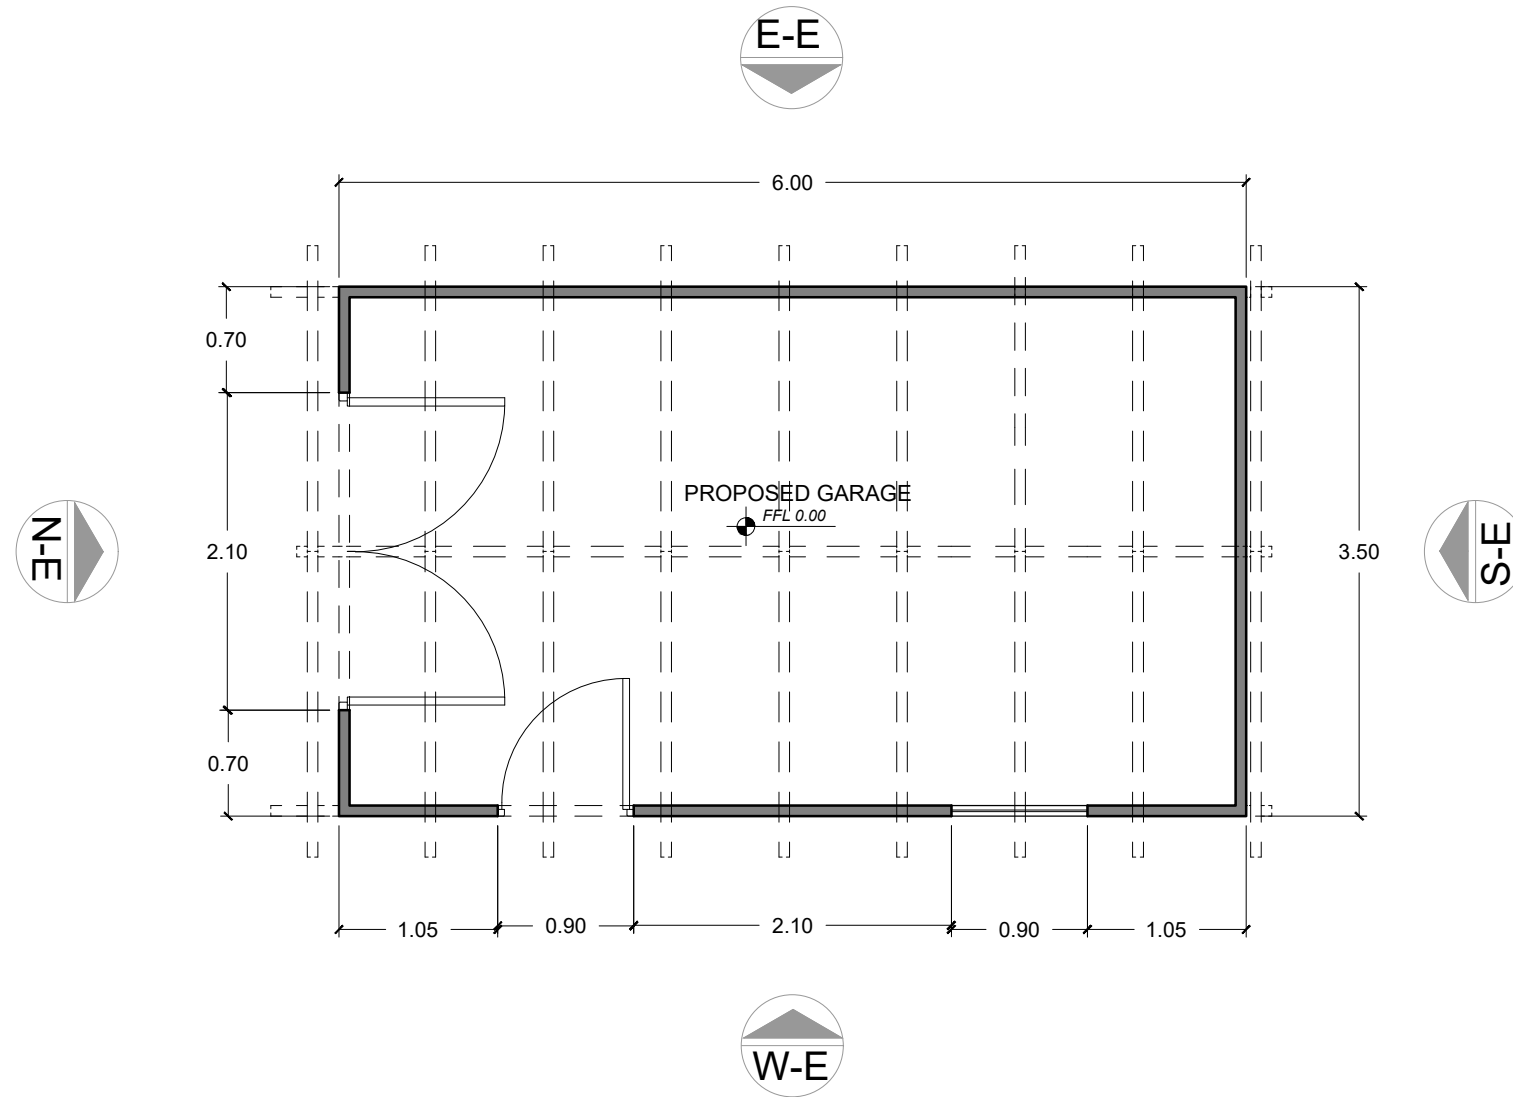

ESC. 1/50

PROPERTY OWNER:

PROPERTY ADDRESS:

COBBLERS ROW, OFF NEW GRIMSBY QUAY  
TRESKO, ISLES OF SCILLY

DEVELOPMENT PROPOSAL :

COASTGUARD GARAGE

PLAN

PROPOSED FLOOR PLAN

SHEET

**A-01**

SCALE

1/50 @A3

DATE

01 AUGUST 2022