


AM4c - FIRST FLOOR - REVISED PROPOSED  
Scale 1:50 at A3

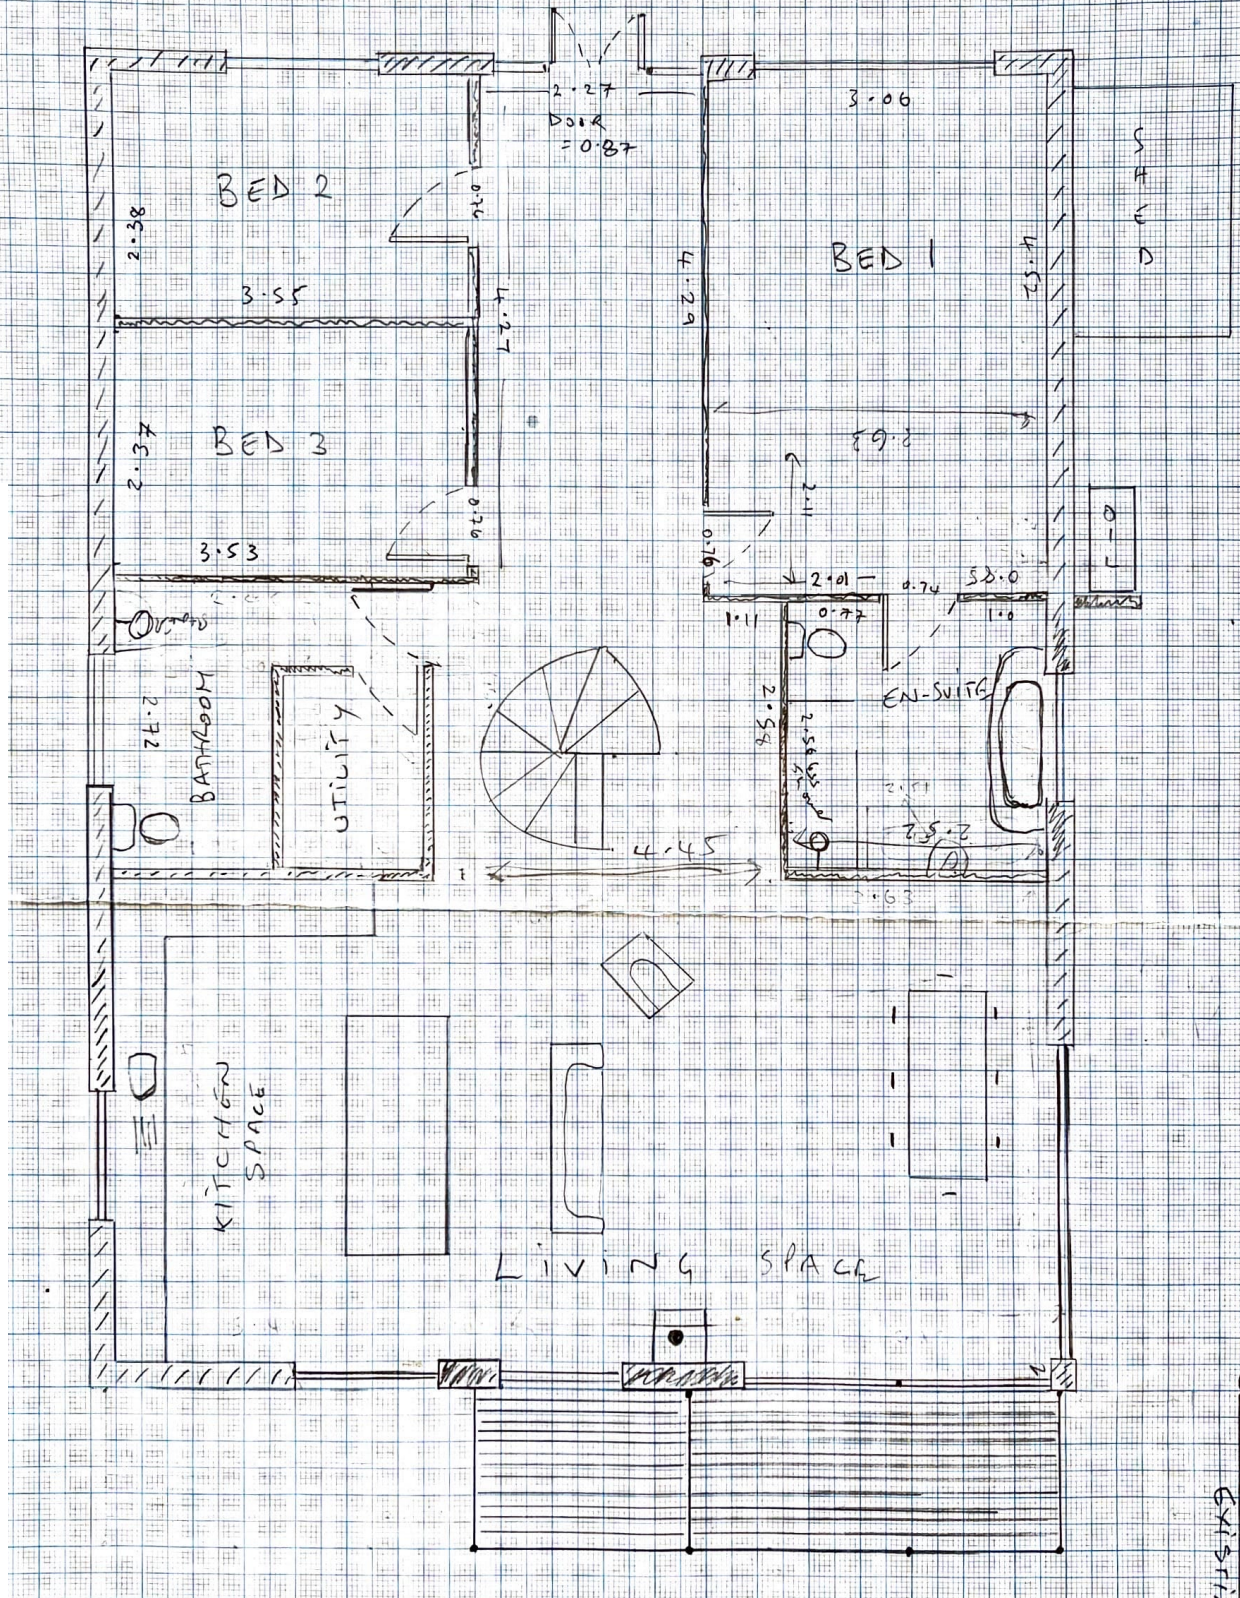

RECEIVED  
By Liv Rickman at 10:51 am, Sep 26, 2022

EXISTING FENCE/RAIL AND GRANITE WALL