

Ministry of Housing Technical Housing Standards
March 2015

Single Bedroom / 2-person Dwelling
1 Storey: 50m² + storage
2 Storey: 58m² + storage



Left: View from yard facing front corner of chalet
Below: View down passageway between terrace and outbuildings

RECEIVED

By Lisa Walton at 9:55 am, Dec 01, 2022

NOTES

- 1 THIS DRAWING IS THE COPYRIGHT OF THE ARCHITECT AND MAY NOT BE REPRODUCED WITHOUT LICENCE
- 2 DO NOT SCALE OFF THIS DRAWING FOR CONSTRUCTION PURPOSES
- 3 ALL DIMENSIONS AND LEVELS ARE TO BE CHECKED ON SITE BY THE CONTRACTOR BEFORE COMMENCEMENT OF WORK AND ANY DISCREPANCIES REPORTED TO THE ARCHITECT
- 4 NO RESPONSIBILITY CAN BE ACCEPTED FOR ERRORS ARISING ON SITE DUE TO UNAUTHORISED VARIATIONS FROM THE ARCHITECTS DRAWINGS.

AMENDMENTS

- A Drainage noted. Neighbouring workshop shown on plan
MRB 251122

PLANNING

Studio St Ives
4 Gabriel Street
St Ives
TR26 2LU
01736 798427



**MIKE BRADBURY
DESIGN**



JOB
**Reconstruction of Chalet
at 6 Bayview Terrace
Portmellon
St.Mary's
Isles of Scilly for
Mike Green & Hannah Barclay**

TITLE
Existing Plan and Elevations


DRWG. NO. **2018-P02** REVISION **A**

SCALE **1:50 @ A1
1:100 @ A3** DATE **May 2022**

OFFICE USE / PRE-ISSUE

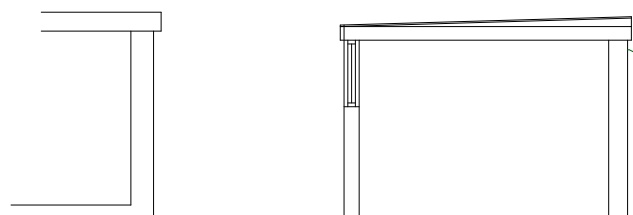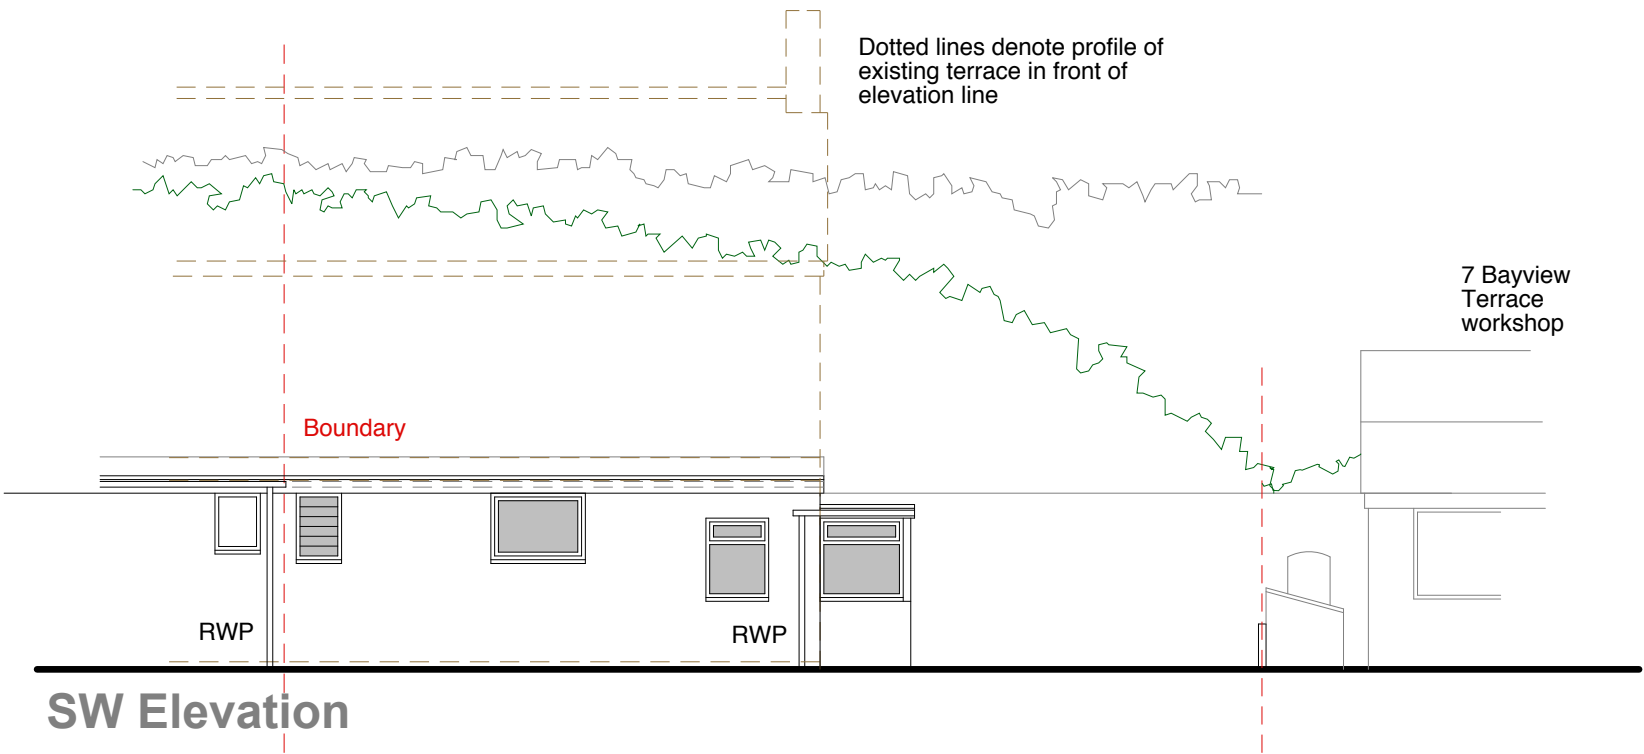

Section

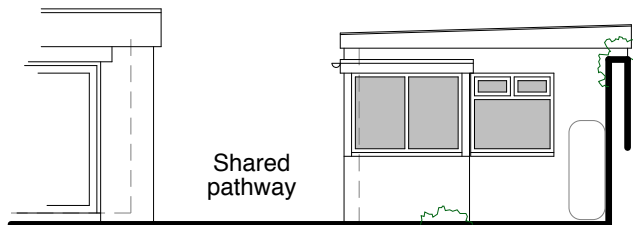

SE Elevation