


**RECEIVED**

By Liv Rickman at 3:08 pm, Oct 17, 2022

# Flat 1 Springfield Court, Church St, St. Mary's, Isles of Scilly, TR21 0JT

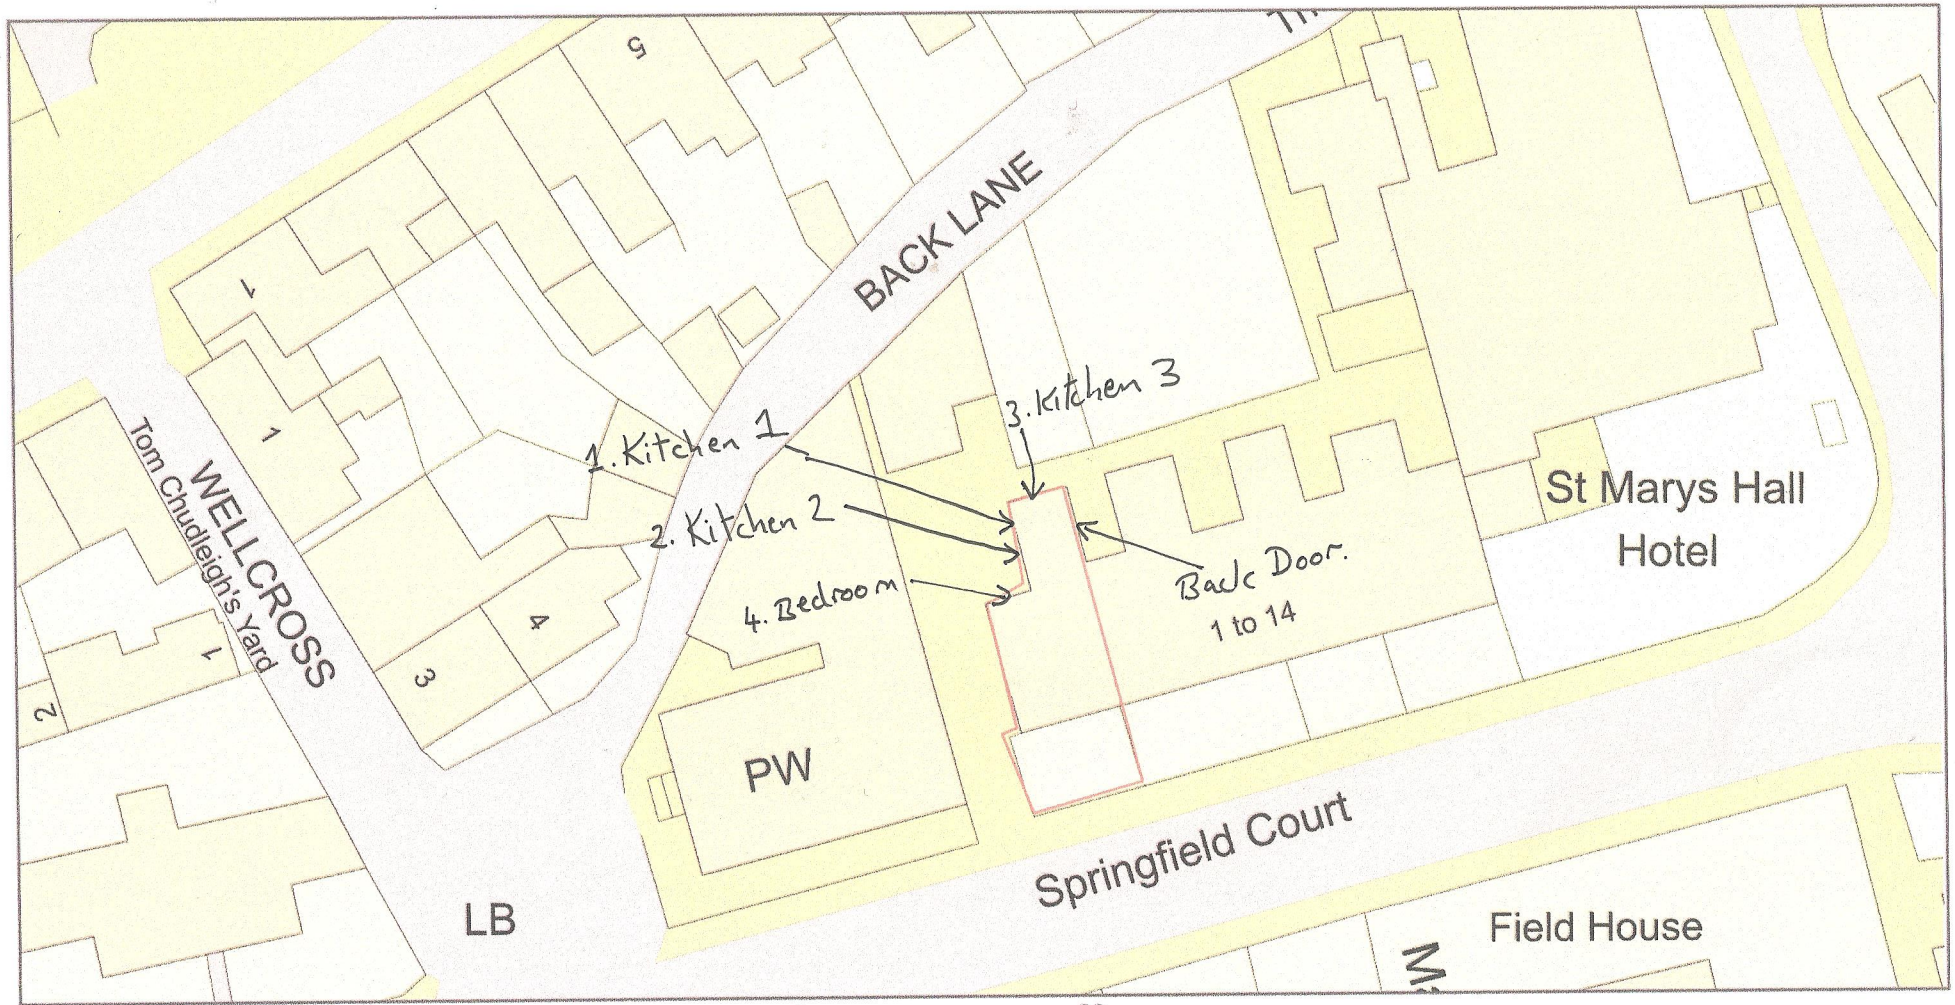

ReQuestaPlan

Plan Produced for: Trevor Newborn

Date Produced: 12 Oct 2022

Plan Reference Number: TQRQM22285145950981

Scale: 1:500 @ A4

© Crown copyright and database rights 2021 OS 100042766