


Flat 1 Springfield Court, Church St, St. Mary's, Isles of Scilly, TR21 0JT

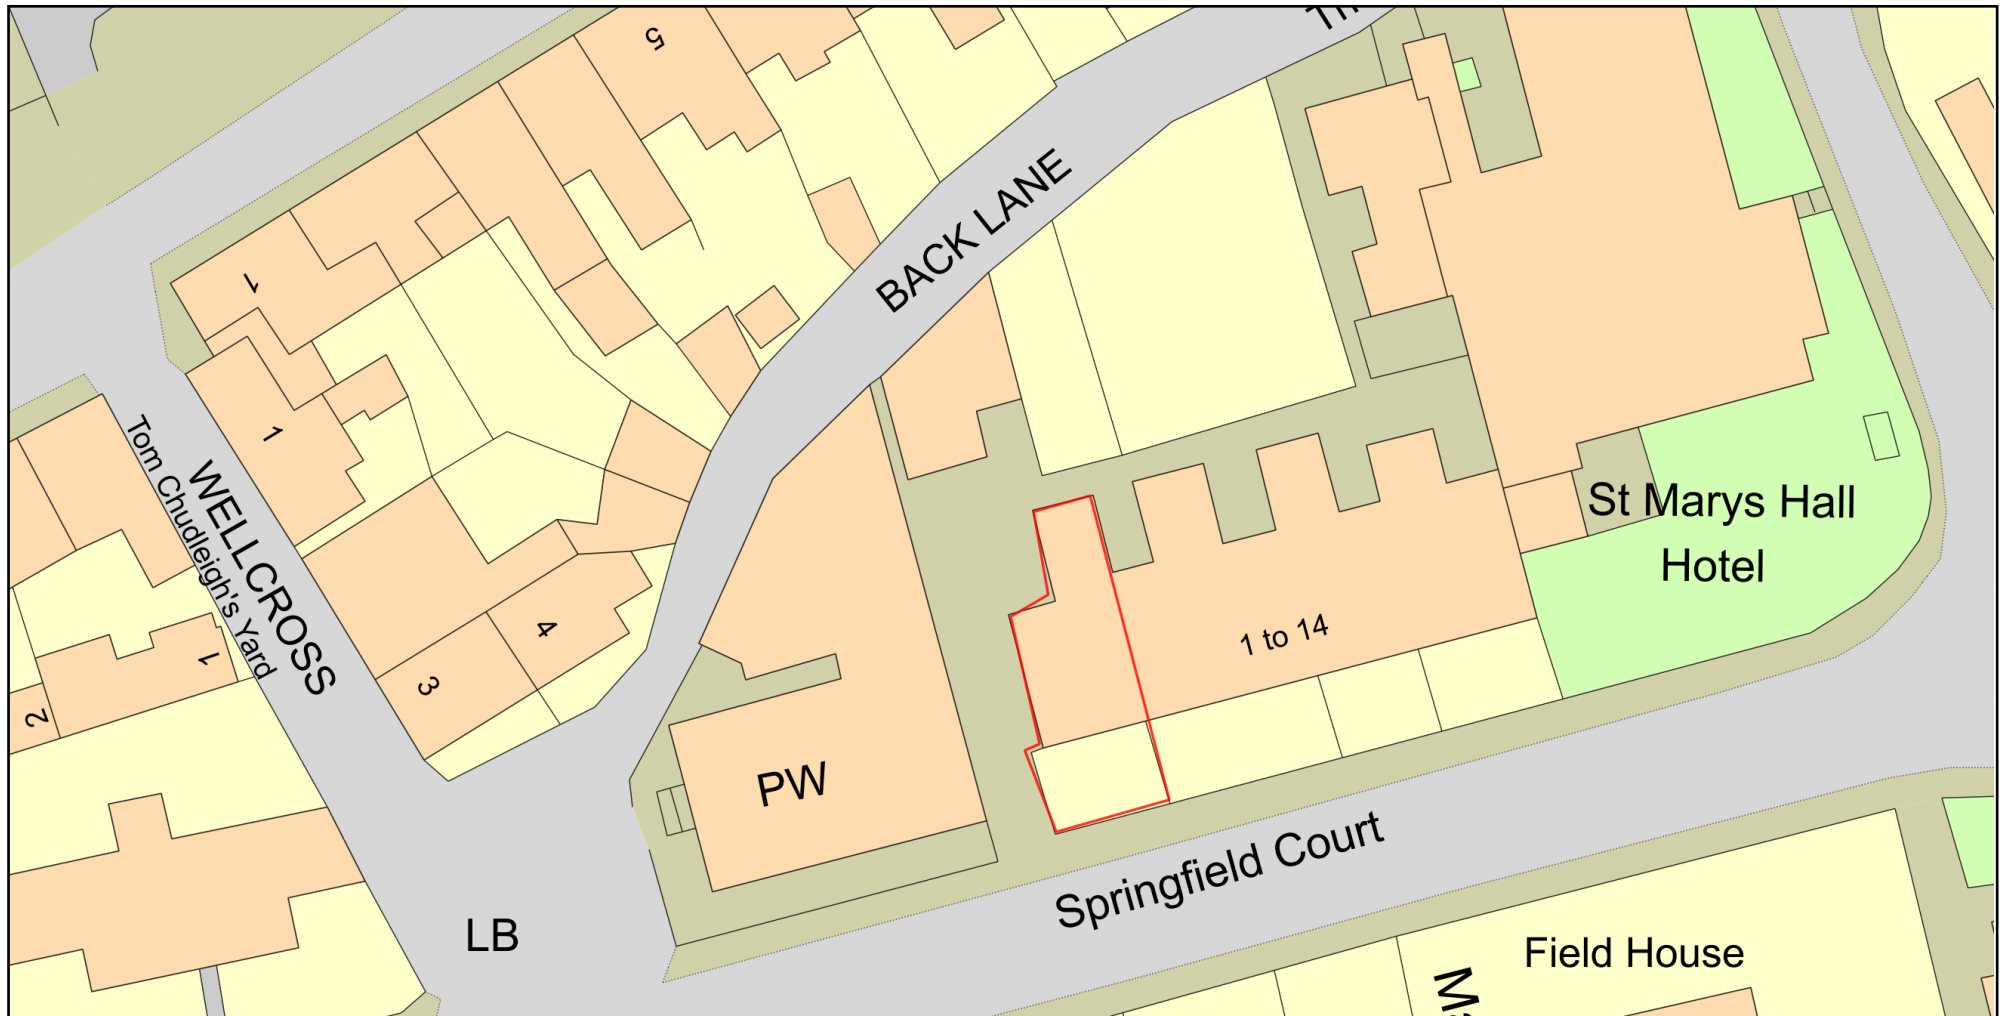

0 20
Metres



Plan Produced for: Trevor Newborn
Date Produced: 12 Oct 2022
Plan Reference Number: TQRQM22285145950981
Scale: 1:500 @ A4

RECEIVED

By Liv Rickman at 9:35 am, Oct 13, 2022

