


**KEY PLAN:**

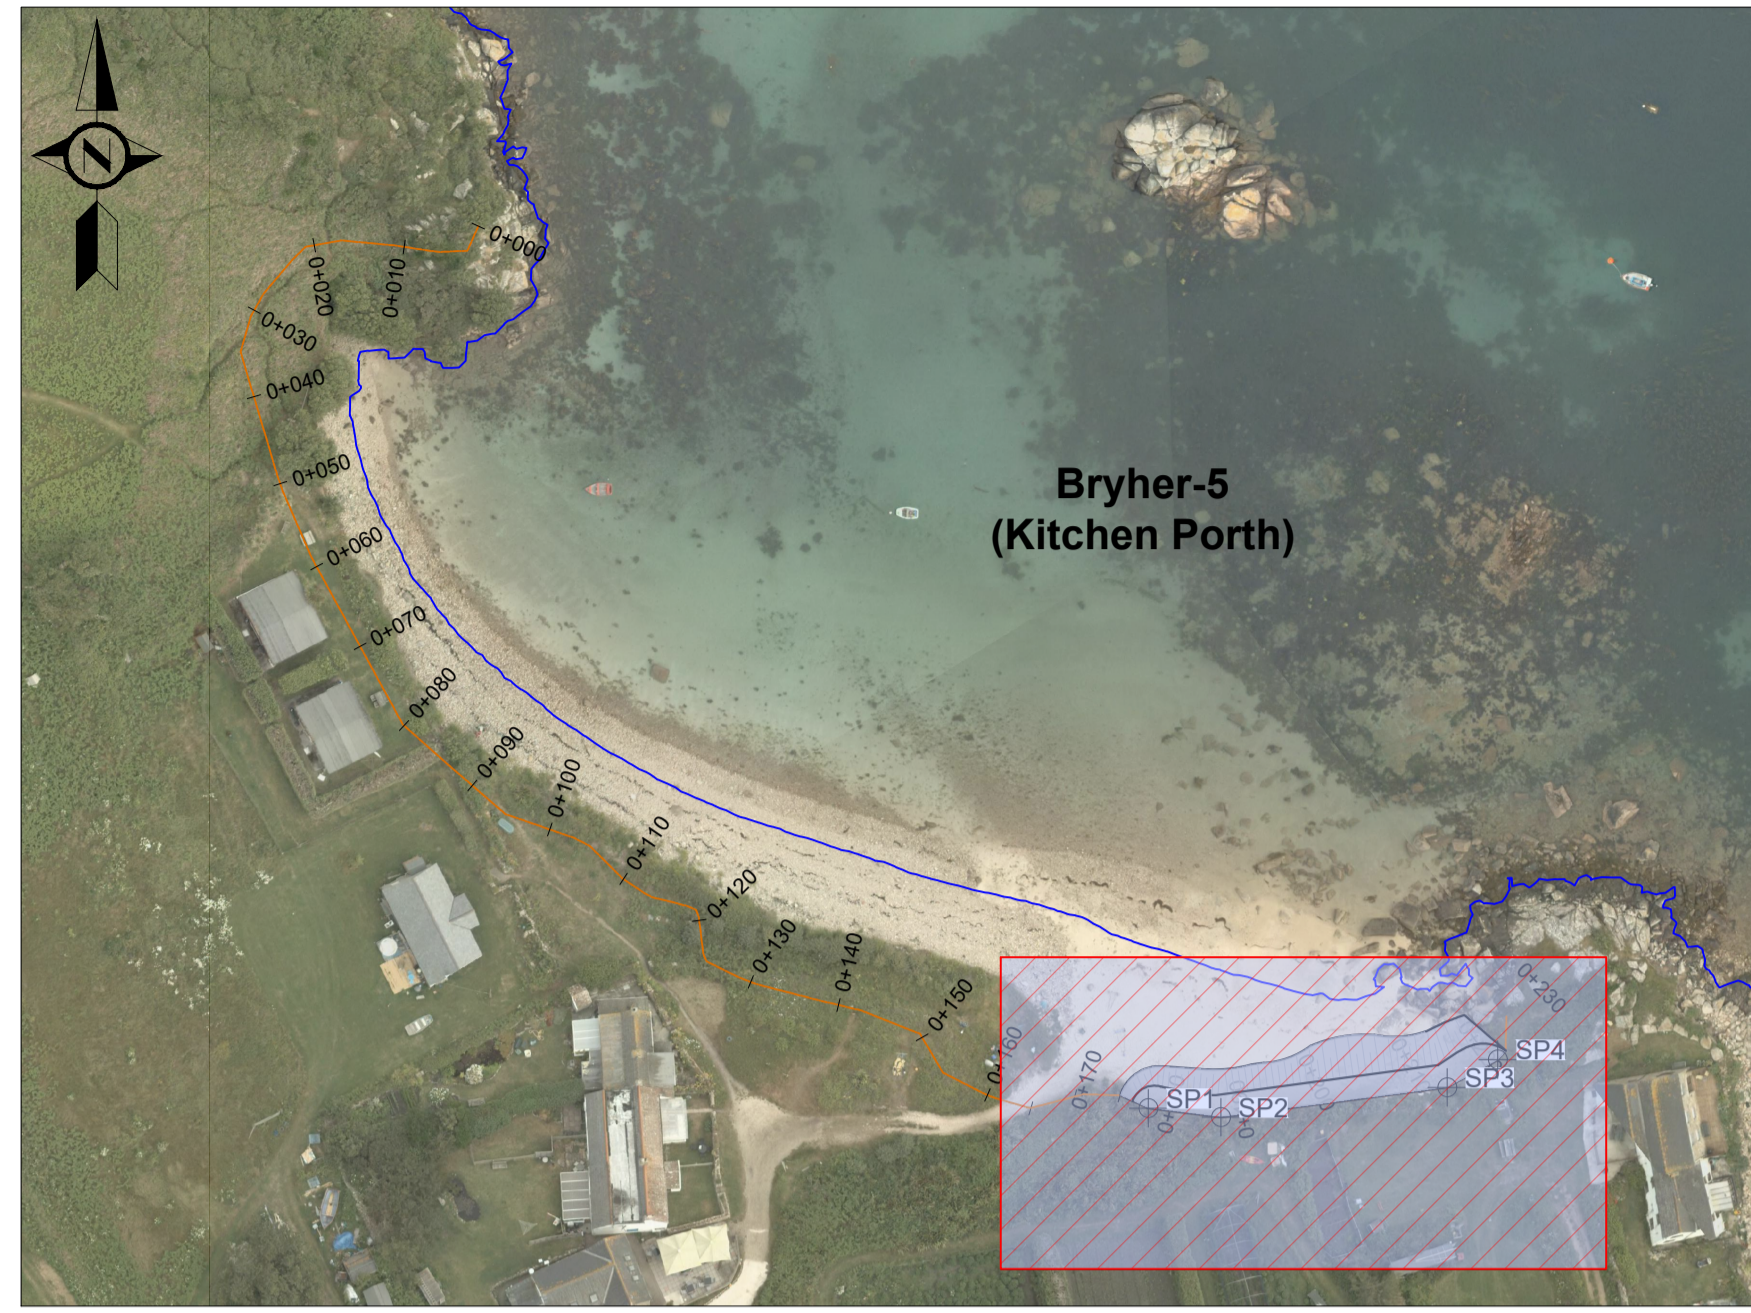

**RECEIVED**  
By Lisa Walton at 12:03 pm, Oct 31, 2022

**HAZARDS WARNING**

- 1! PUBLIC ACCESS TO BEACHES
- 2! WORKING NEAR WATER IN TIDAL ENVIRONMENT
- 4! LARGE ROCKS & VOIDS

**KEY PLAN:**



**NOTES:**

1. ALL DIMENSIONS ARE IN METRES UNLESS STATED OTHERWISE.
2. HORIZONTAL DATUM IS REFERENCED TO OSGB 1936 BRITISH NATIONAL GRID.
3. VERTICAL DATUM IS IN METRES, ORDNANCE DATUM.
4. SETTING OUT POINTS TO BE AGREED FOLLOWING DETAILED TOPOGRAPHIC SURVEYS.
5. ALL LEVELS TO BE CONFIRMED FOLLOWING ON SITE SURVEY.
6. CONTRACTOR TO CONFIRM DETAILS OF THE INS TO EXISTING GROUND.
7. FOR GENERAL NOTES REFER TO DRAWING No. DKR6499-000-D102.
8. FOR TYPICAL SECTIONS REFER TO DRAWING No. DKR6499-210-D350.
9. SIGNAGE WARNING OF DANGER ON CLIMBING ON ROCK TO BE PROVIDED AS PER EMPLOYERS REQUIREMENTS.
10. RADII AND ADDITIONAL SETTING OUT POINTS ARE NOT INCLUDED DUE TO UNCERTAINTY ON LEVELS.

**LEGEND:**

- 1 - 3 TONNE ROCK
- MHWS=2.77 mOD

SP	Easting	Northing	Elevation
SP1	88.1035	15.4431	VARIABLES
SP2	88.1115	15.4422	VARIABLES
SP3	88.1364	15.4454	VARIABLES
SP4	88.1420	15.4485	VARIABLES



01	ISSUED FOR APPROVAL	WST	AGC	AUO	27 JUN 22
REV	DRAWING STATUS	DRN	APPR	AUTH.	DATE

CLIENT:

**THE COUNCIL OF  
THE ISLES OF SCILLY**

MARINE CONSULTANT:



**HR Wallingford**  
Howbery Park, Wallingford  
Oxfordshire OX10 8BA  
United Kingdom  
Tel: +44(0)1491 835381  
Fax: +44(0)1491 832233

PROJECT: **ISLES OF SCILLY  
DESIGN SERVICES FOR OFF ISLANDS  
COASTAL EROSION DEFENCE AND  
DUNE MANAGEMENT**

DRAWING TITLE: **BRYHER-5 KITCHEN PORTH  
GENERAL ARRANGEMENT LAYOUT**

SCALE: **AS SHOWN** SHEET SIZE: **A1**

DRAWING No: **DKR6499-210-D114** REV: **01**