


BLOCK PLAN - SA4

Porth Conger Storage, St Agnes

RECEIVED

By Lisa Walton at 3:53 pm, Oct 31, 2022

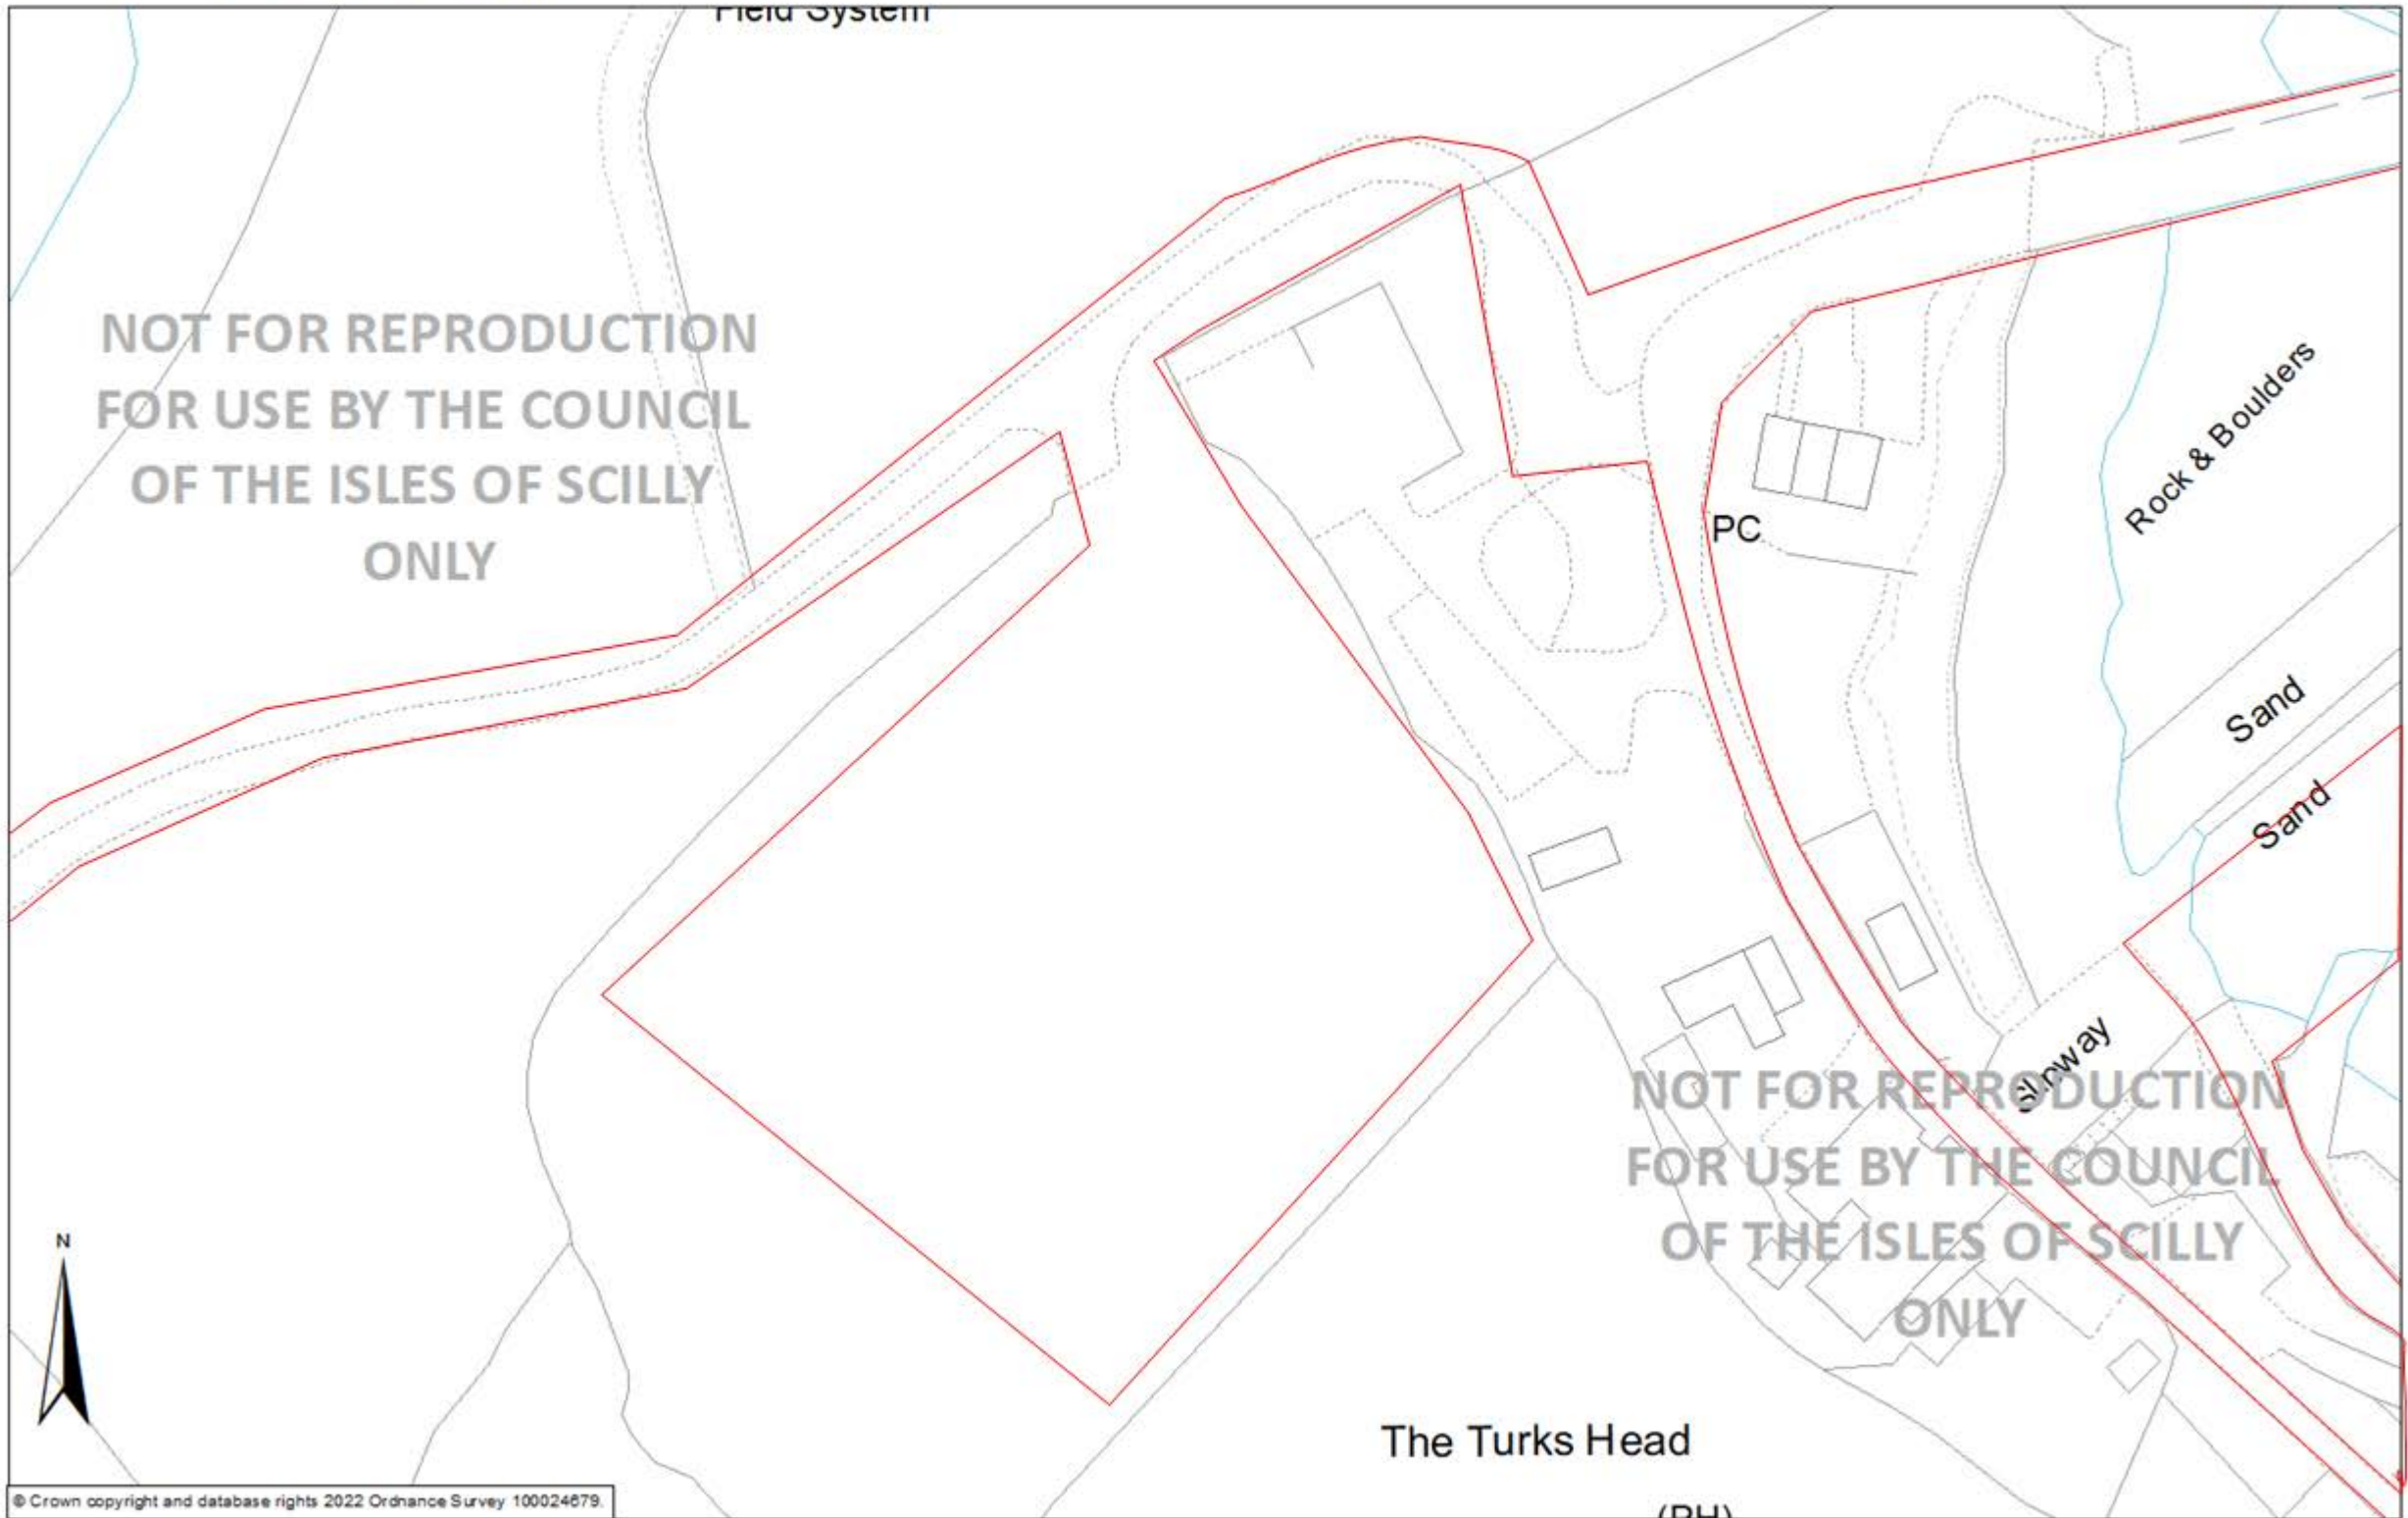

1:500 @A3 0 2.5 5 10 15 20 25 Meters

For use and reproduction by the Council of the Isles of Scilly only.

Council of the Isles of Scilly, Town Hall, The Parade, St Mary's, Isles of Scilly, TR21 0LW

