


HR Wallingford has prepared this document under the terms of the contract between them and their client, for the exclusive use of that client. HR Wallingford accepts no liability for any use of this document other than by their client and then only for the purposes for which it was prepared. No warranty is given for any third party data included in this document.

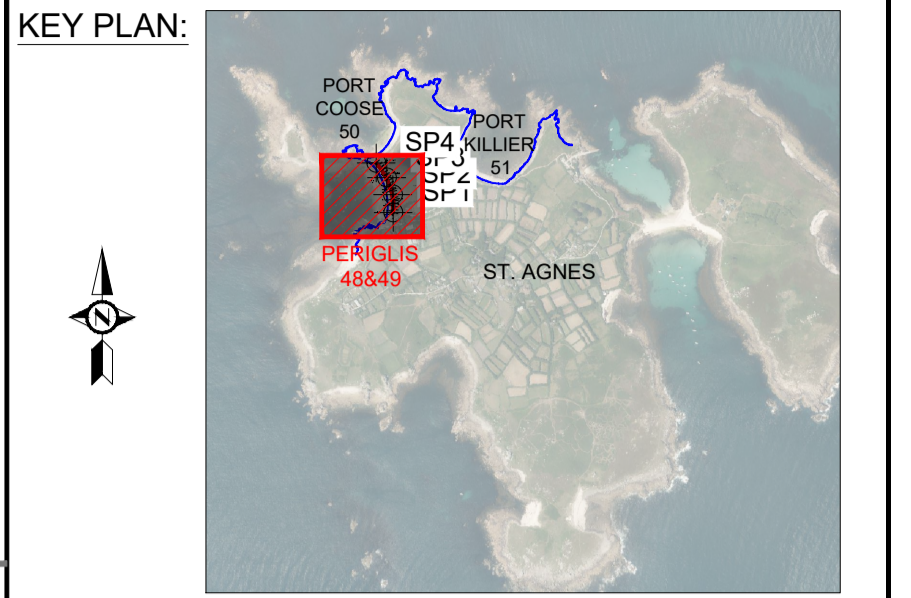


- NOTES:**
1. ALL DIMENSIONS ARE IN METRES UNLESS STATED OTHERWISE.
 2. HORIZONTAL DATUM IS REFERENCED TO OSGB 1936 BRITISH NATIONAL GRID.
 3. VERTICAL DATUM IS IN METRES, ORDNANCE DATUM.
 4. SETTING OUT POINTS TO BE AGREED FOLLOWING DETAILED SURVEYS.
 5. FOR GENERAL NOTES REFER TO DRAWING No. DKR6499-000-D102.
 6. FOR TYPICAL SECTIONS REFER TO DRAWING No. DKR6499-110-D310.
 7. BACKGROUND IMAGE REPRODUCED FROM BING MAPS, © 2021 MICROSOFT.

- LEGEND:**
- FILL
 - GEOBAG
 - FOOTPATH
 - MHWS = 2.77 mOD

RECEIVED
By Lisa Walton at 3:56 pm, Oct 31, 2022

SP	Easting	Northing	Elevation
SP1	87.7615	8.3708	7.500
SP2	87.7601	8.4299	7.500
SP3	87.7400	8.4861	7.500
SP4	87.7060	8.5348	7.500

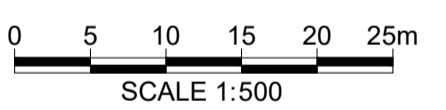

01	ISSUED FOR APPROVAL	WST	AGC	AUO	14 SEP 22
REV	DRAWING STATUS	DRN.	APPR.	AUTH.	DATE

CLIENT:
THE COUNCIL OF THE ISLES OF SCILLY

MARINE CONSULTANT:
HR Wallingford
Howbery Park, Wallingford
Oxfordshire OX10 8BA
United Kingdom
Tel: +44(0)1491 835381
Fax: +44(0)1491 832233
www.hrwallingford.com

PROJECT:
**ISLES OF SCILLY
DESIGN SERVICES FOR OFF ISLANDS
COASTAL EROSION DEFENCE AND
DUNE MANAGEMENT**

DRAWING TITLE:
**ST. AGNES 48&49 PERIGLIS
GENERAL ARRANGEMENT LAYOUT**

SCALE: 1:500 SHEET SIZE: A1

DRAWING No: DKR6499-110-D110 REV: 01



HAZARDS WARNING
1! PUBLIC ACCESS TO BEACHES
2! WORKING NEAR WATER IN TIDAL ENVIRONMENT
3! SOFT AND UNSTABLE MATERIALS

14/09/22 WST
 I:\hrw\uk\local\projects\wallingford\6499\5. deliverables\drawings\Current Drawings\DKR6499-110-D110 [01]_General Arrangement-St. Agnes-Periglis 48&49_00_0.3.dwg