


**LOCATION PLAN - SM1250**

**Lower Town, St Martins**

**RECEIVED**

By Liv Rickman at 11:53 am, Feb 20, 2023

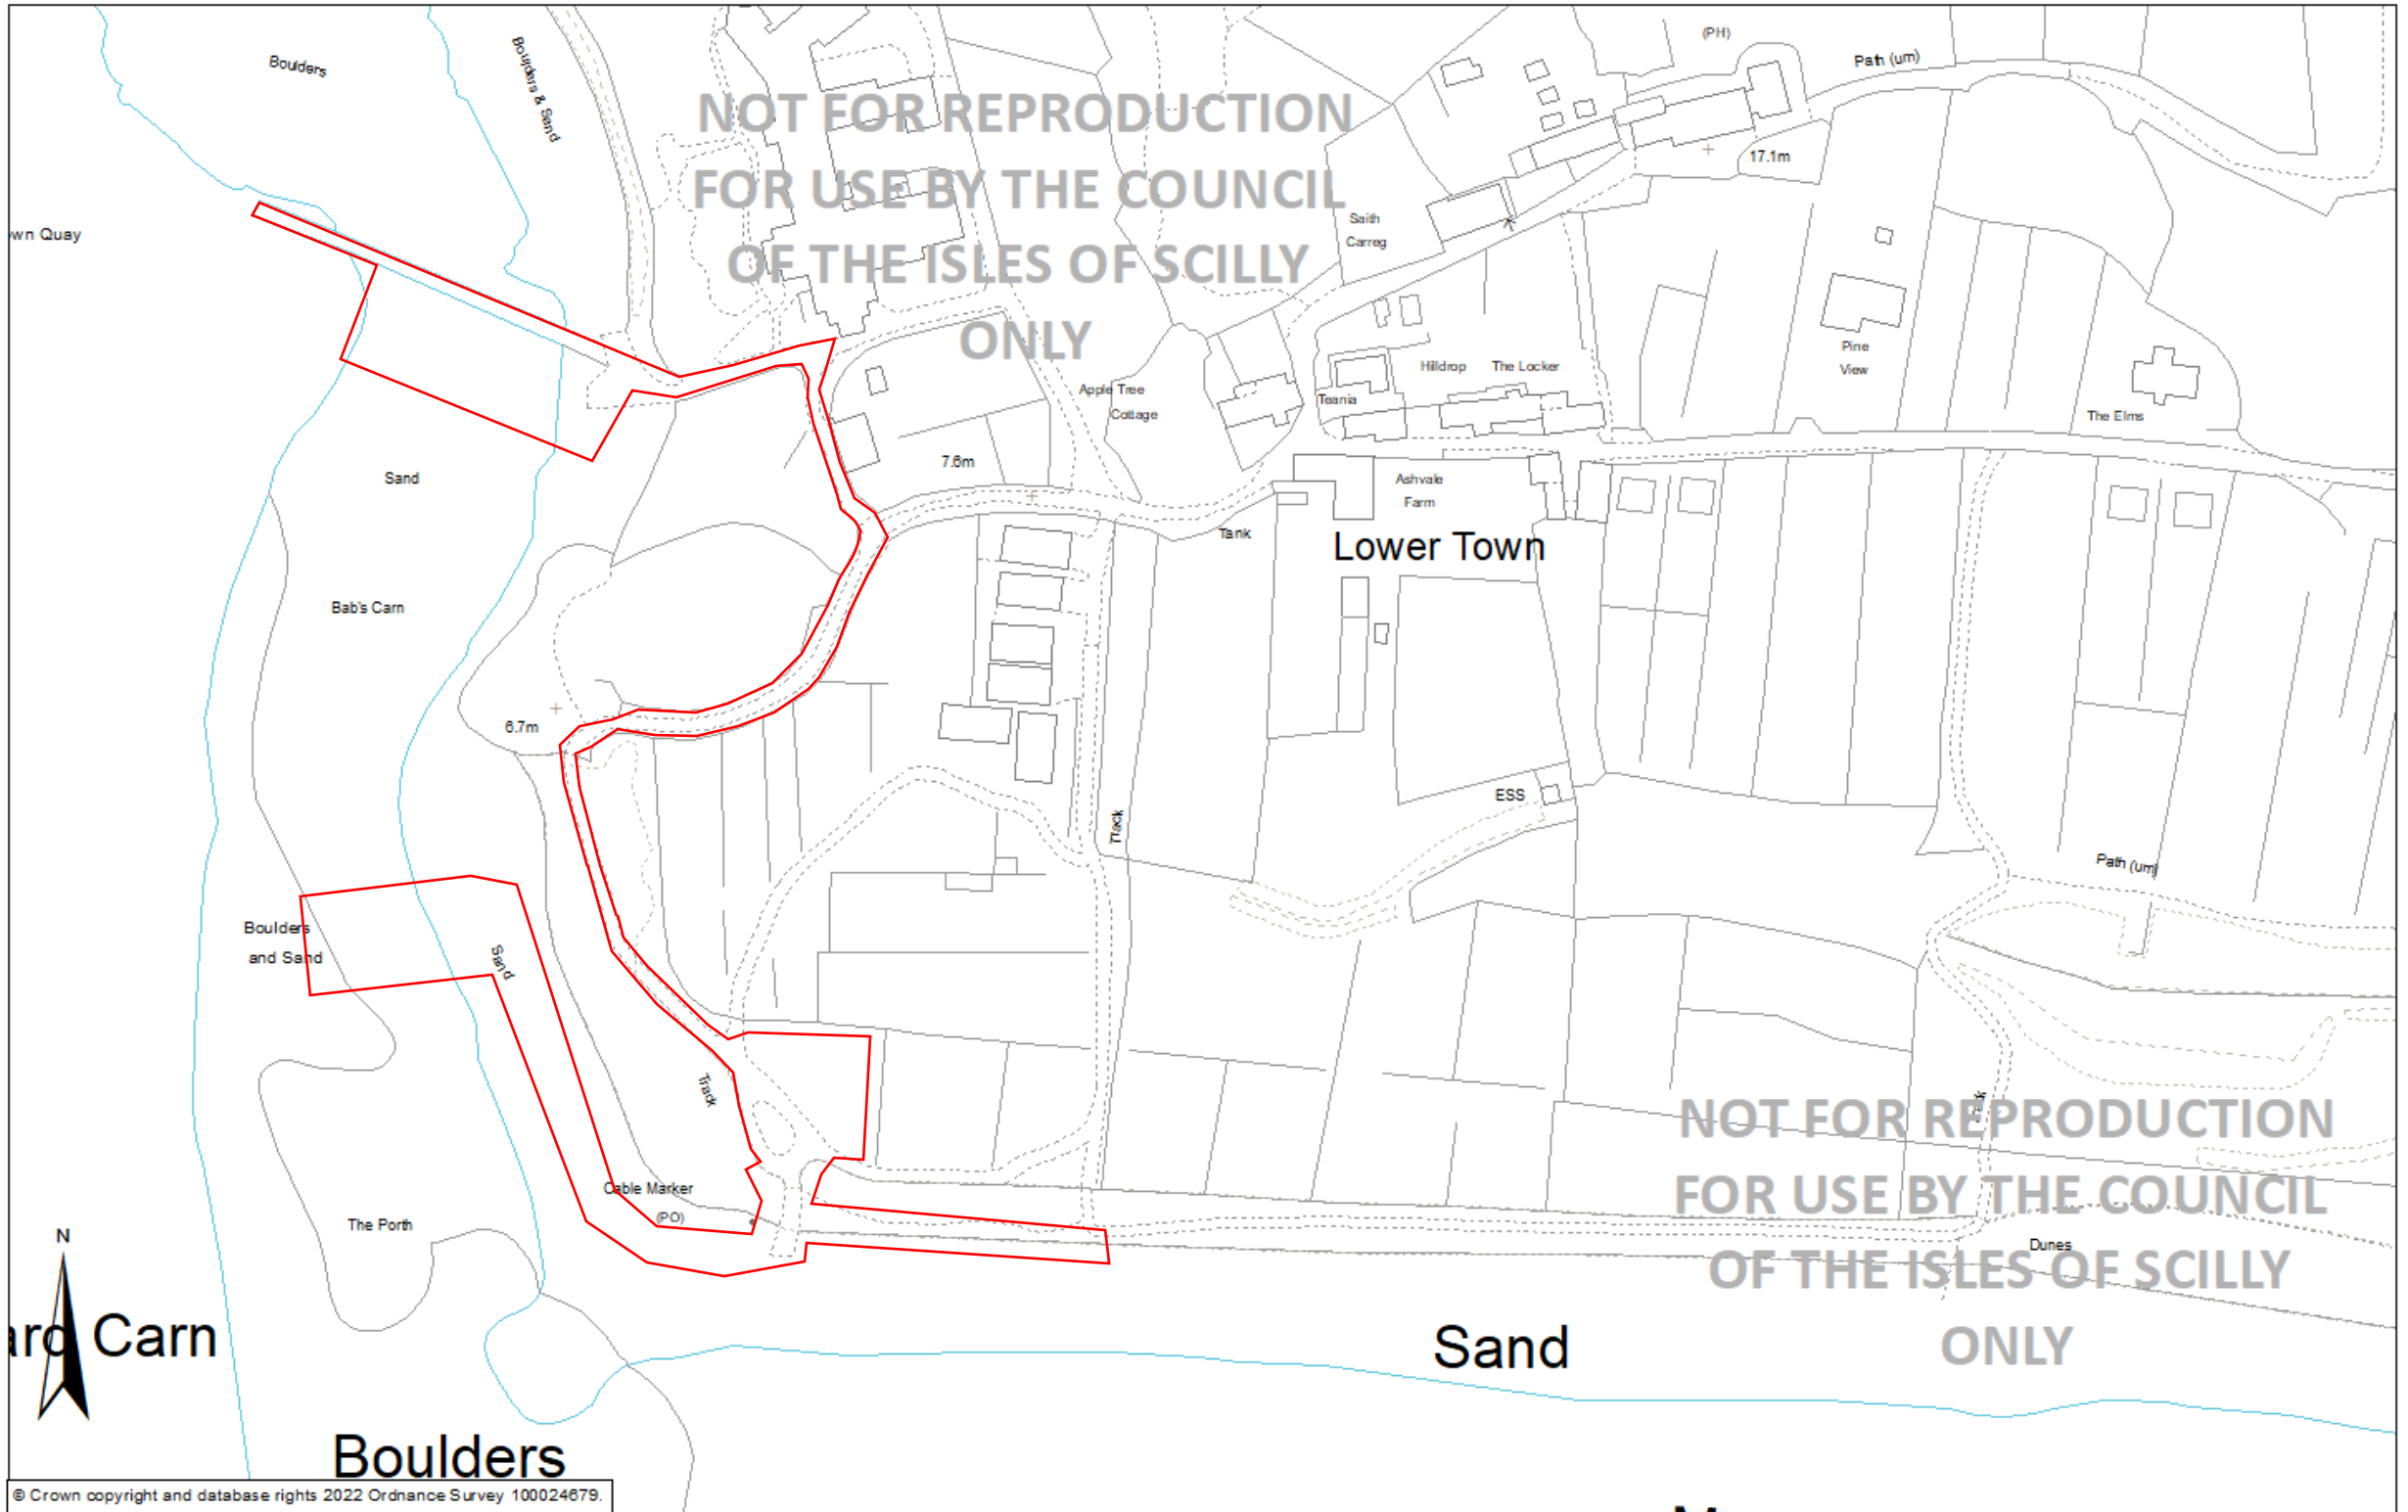

© Crown copyright and database rights 2022 Ordnance Survey 100024679.

1:1,250 @A3 0 5 10 20 30 40 50 Meters



For use and reproduction by the Council of the Isles of Scilly only.  
Council of the Isles of Scilly, Town Hall, The Parade, St Mary's, Isles of Scilly, TR21 0LW