
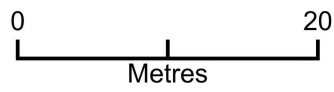


Site and Block Plan

RECEIVED
By Liv Rickman at 11:02 am, Nov 08, 2022

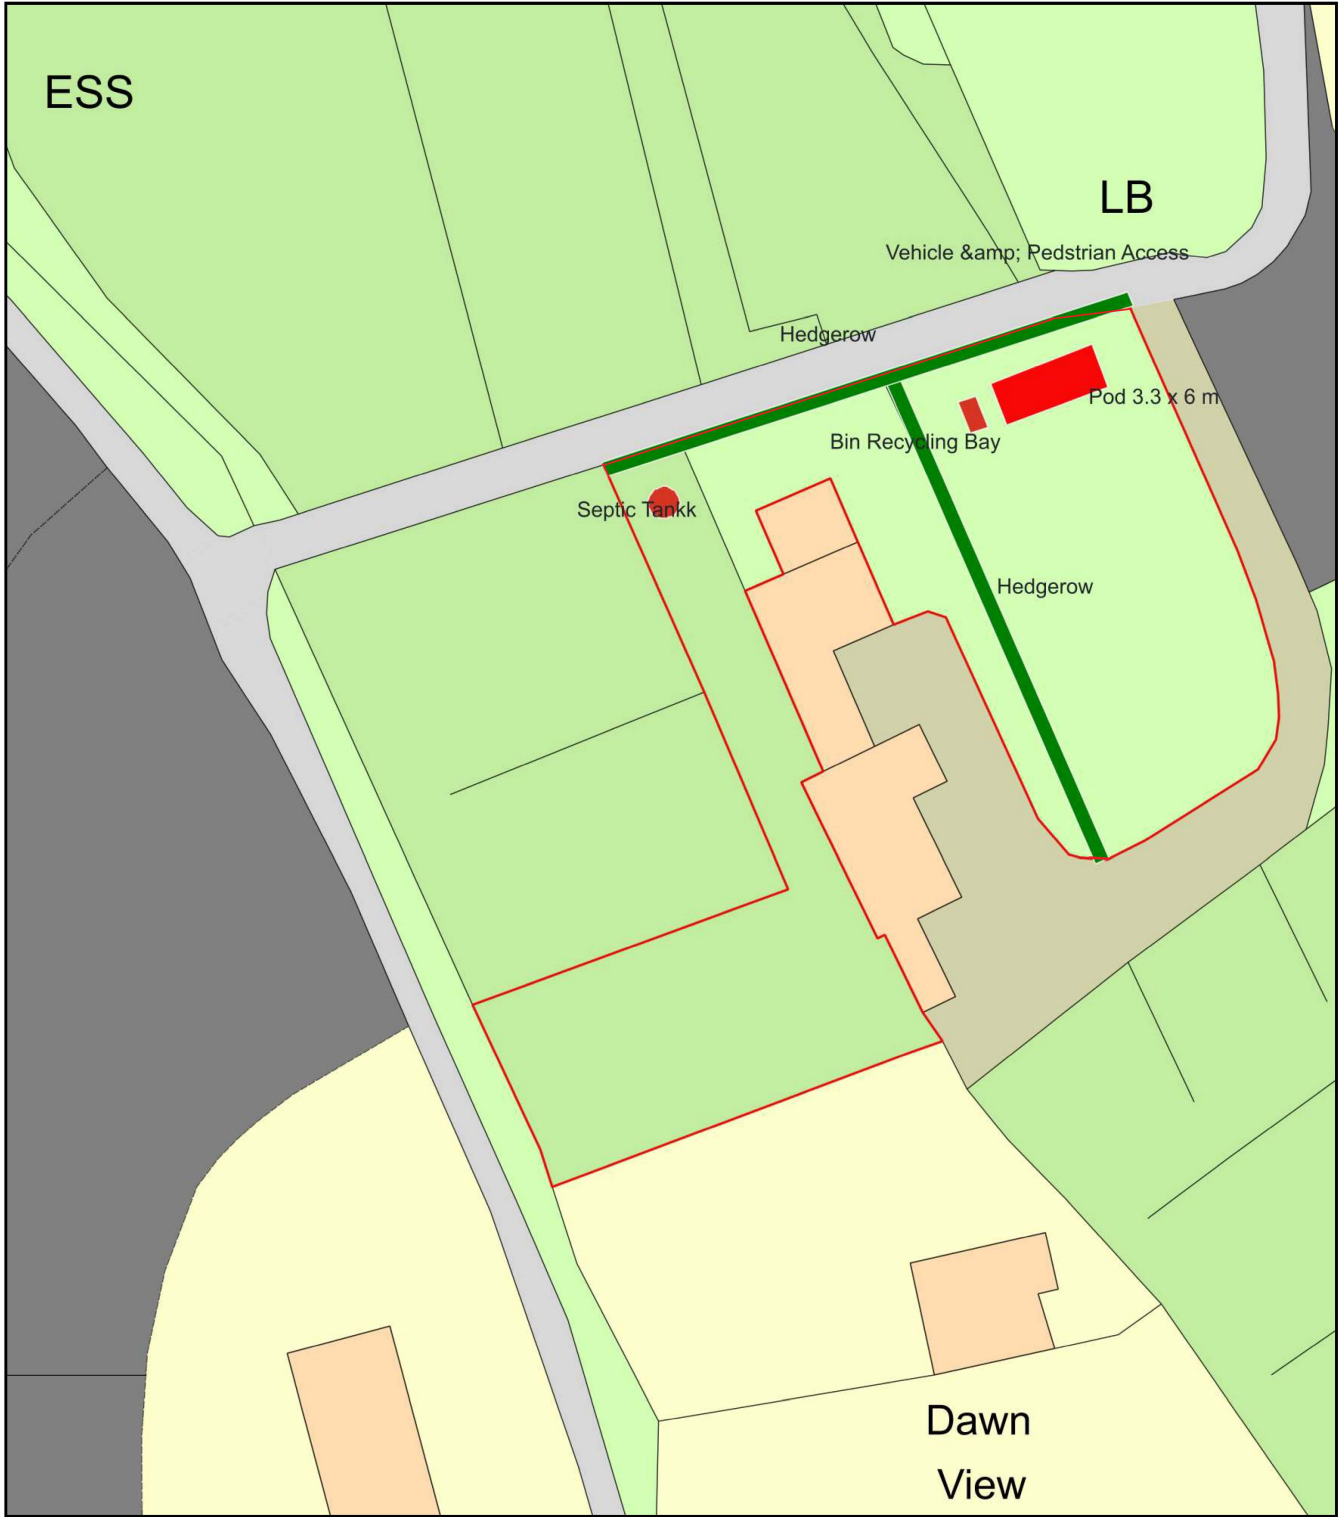

Plan Produced for: **Amanda Pender**
Date Produced: 03 Nov 2022
Plan Reference Number: TQRQM22307134232432
Scale: 1:500 @ A4