


RECEIVED
By Liv Rickman at 11:05 am, Dec 21, 2022

Notes:
OTHER THAN FOR THE PURPOSES OF PLANNING, DO NOT SCALE THESE DRAWINGS.
USE WRITTEN DIMENSIONS ONLY. ALL DIMENSIONS TO BE CHECKED ON SITE PRIOR TO COMMENCEMENT OF WORK.
THIS DRAWING IS THE COPYRIGHT OF SIMPSON HILDER ASSOCIATES LIMITED AND MAY NOT BE REPRODUCED, COPIED OR ALTERED IN ANY WAY WITHOUT WRITTEN AUTHORITY UNLESS FOR THE PURPOSES OF PLANNING.

Information supplied by others. All measurements subject to full onsite investigation prior to construction.



SKETCH SHOWING IMPACT ON GARRISON WALL
1:50

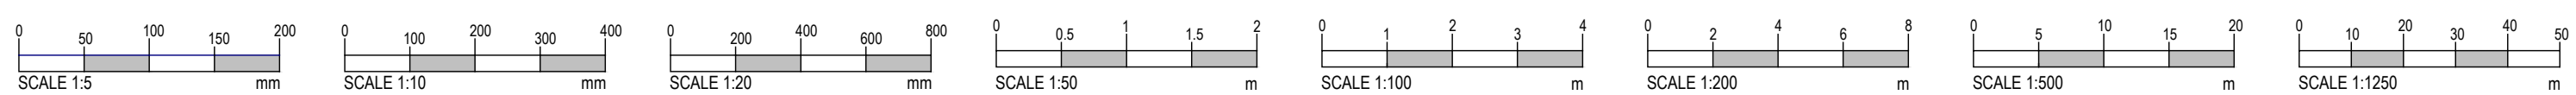

Rev.	Date	Description	By	Check
D	12-12-22	Cladding Orientation Amendment	HW	*
C	23-02-22	Planning Issue Amendments	CA	*
B	23-02-22	Planning Issue	CA	*
A	23-02-22	Planning Issue	TW	*

Drawing Status
PLANNING

Client

Principal Contractor

Design Consultant

 67A HIGH STREET
 LYNHURST
 HAMPSHIRE
 SO43 7BE
 T: 023 80 283798
 F: 023 80 283688
 E: sha@simpsonhilder.co.uk

Project Title
**TREGARTHEN'S HOTEL
ISLE OF SCILLY**

Drawing Title
**SKETCH SHOWING IMPACT ON
GARRISON WALL**

Scales (@ A1 SIZE)		Size
1:50 @ A1	1:100 @ A3	A1
Drawn CA	Date FEB2022	Checked TW
Drawing No. 9895-(10)005		Revision. D