
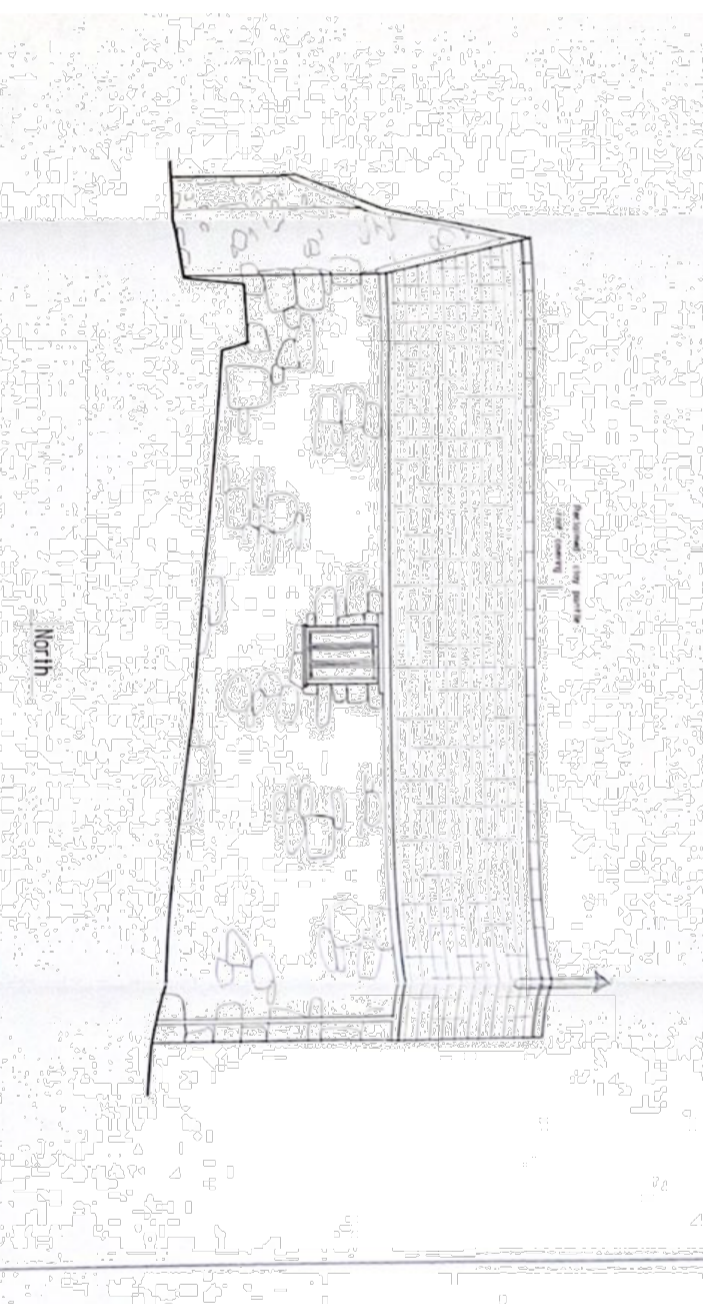


RECEIVED

By A King at 2:58 pm, Feb 21, 2023

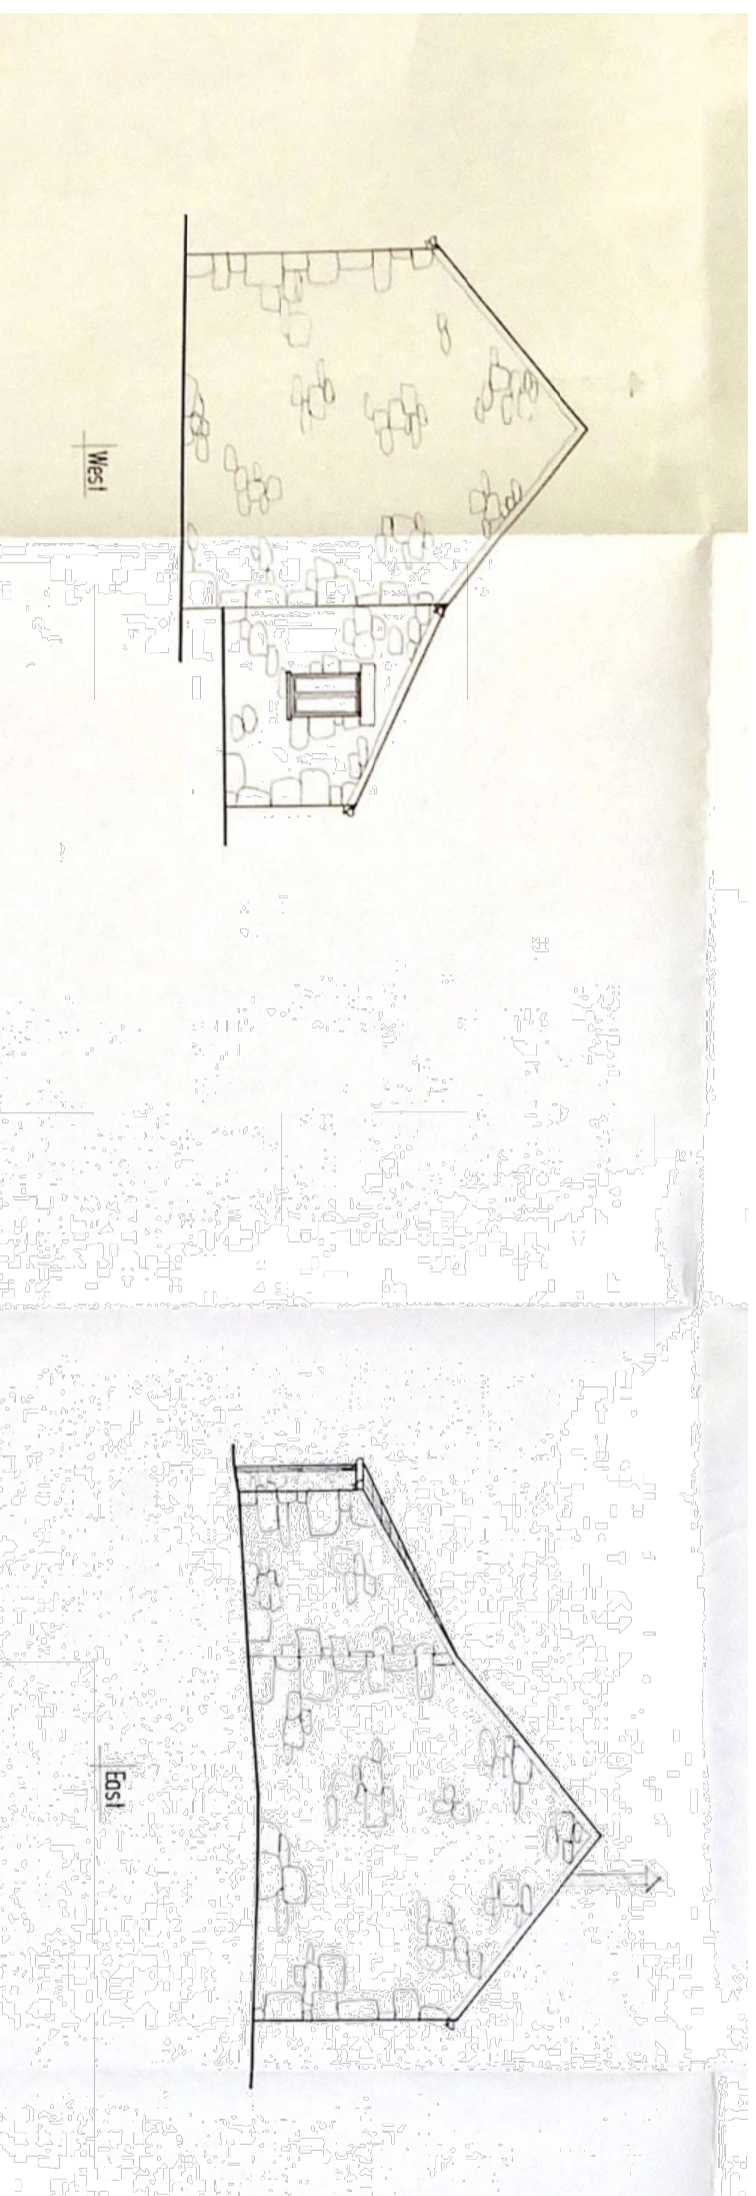

REVISION	AMENDMENT	INITIALS	DATE

PROJECT
Watermeadow Barn
Residential Conversion

DRAWING TITLE
Existing N S and E Elevations



DUCHY OF CORNWALL

ST MARY'S ISLES OF SCILLY TR21 0LS
Telephone: (01720) 422808 E-mail: ndem@duchyofcornwall.org

SCALE	DRAWN BY	DRAWING NO.	REV.
1:100	ND	10/0420-05	A
DATE	CHECKED BY		

© This drawing is copyright. Crown copyright and database rights 2017.
Ordinance Survey Licence No 100023148
All materials and workmanship to comply with the current British Standards and codes of practice.
Contractors to check ALL dimensions. Work from figured dimensions ONLY.
Report ANY discrepancy to Architect or Surveyor before proceeding.
IF IN ANY DOUBT ASK