


RECEIVED

By Liv Rickman at 3:32 pm, Jan 05, 2023

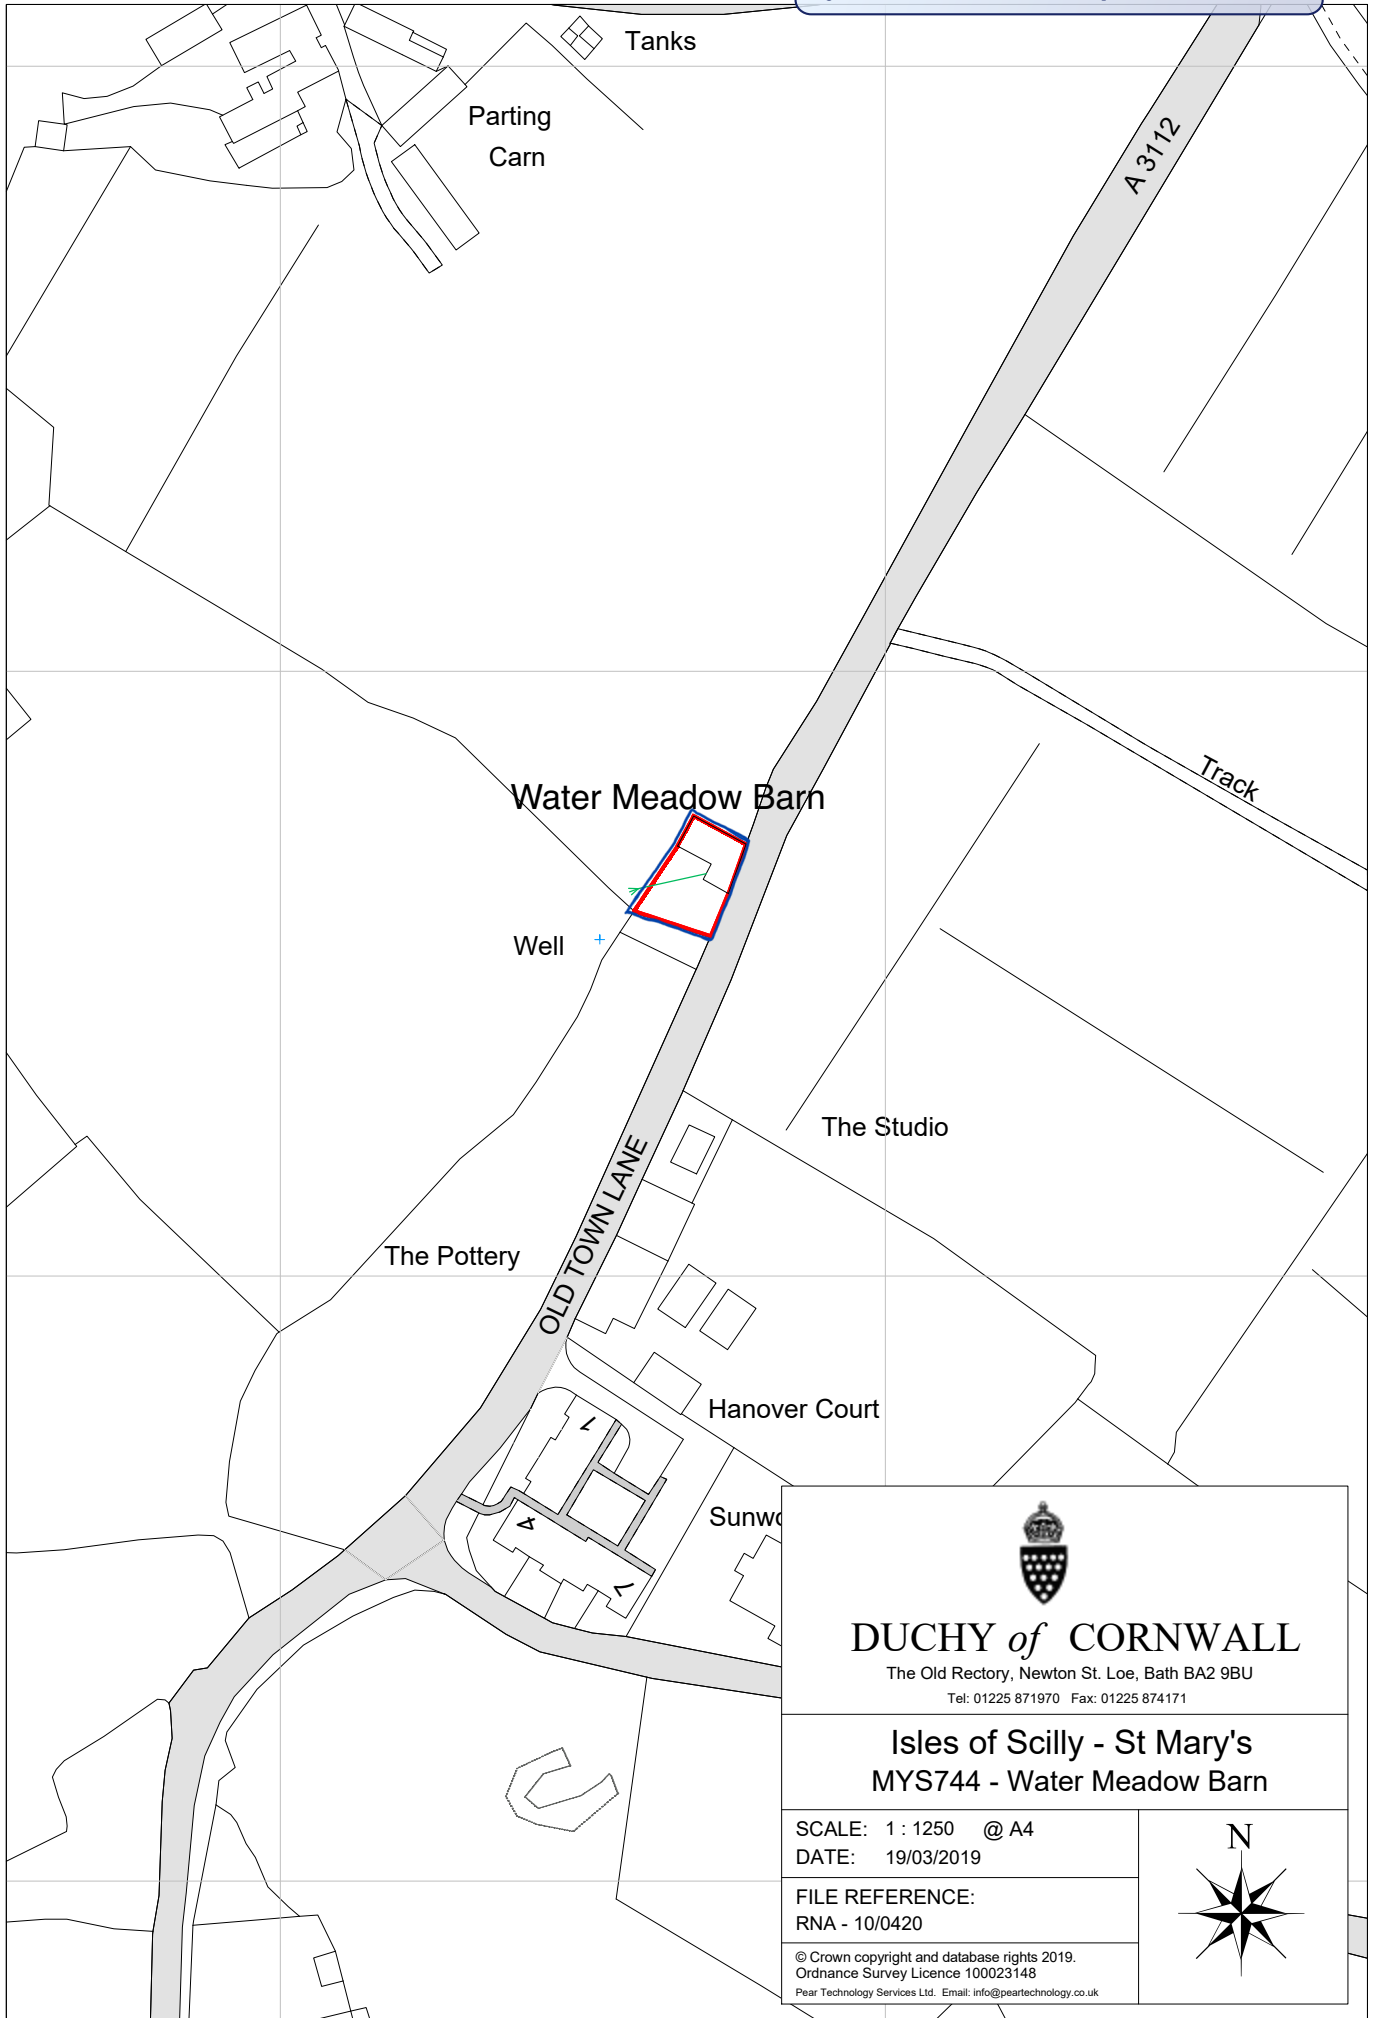

DUCHY of CORNWALL

The Old Rectory, Newton St. Loe, Bath BA2 9BU
Tel: 01225 871970 Fax: 01225 874171

**Isles of Scilly - St Mary's
MYS744 - Water Meadow Barn**

SCALE: 1 : 1250 @ A4
DATE: 19/03/2019

FILE REFERENCE:
RNA - 10/0420

© Crown copyright and database rights 2019.
Ordnance Survey Licence 100023148
Pear Technology Services Ltd. Email: info@peartechology.co.uk

