




EXISTING GROUND FLOOR PLAN 1:50

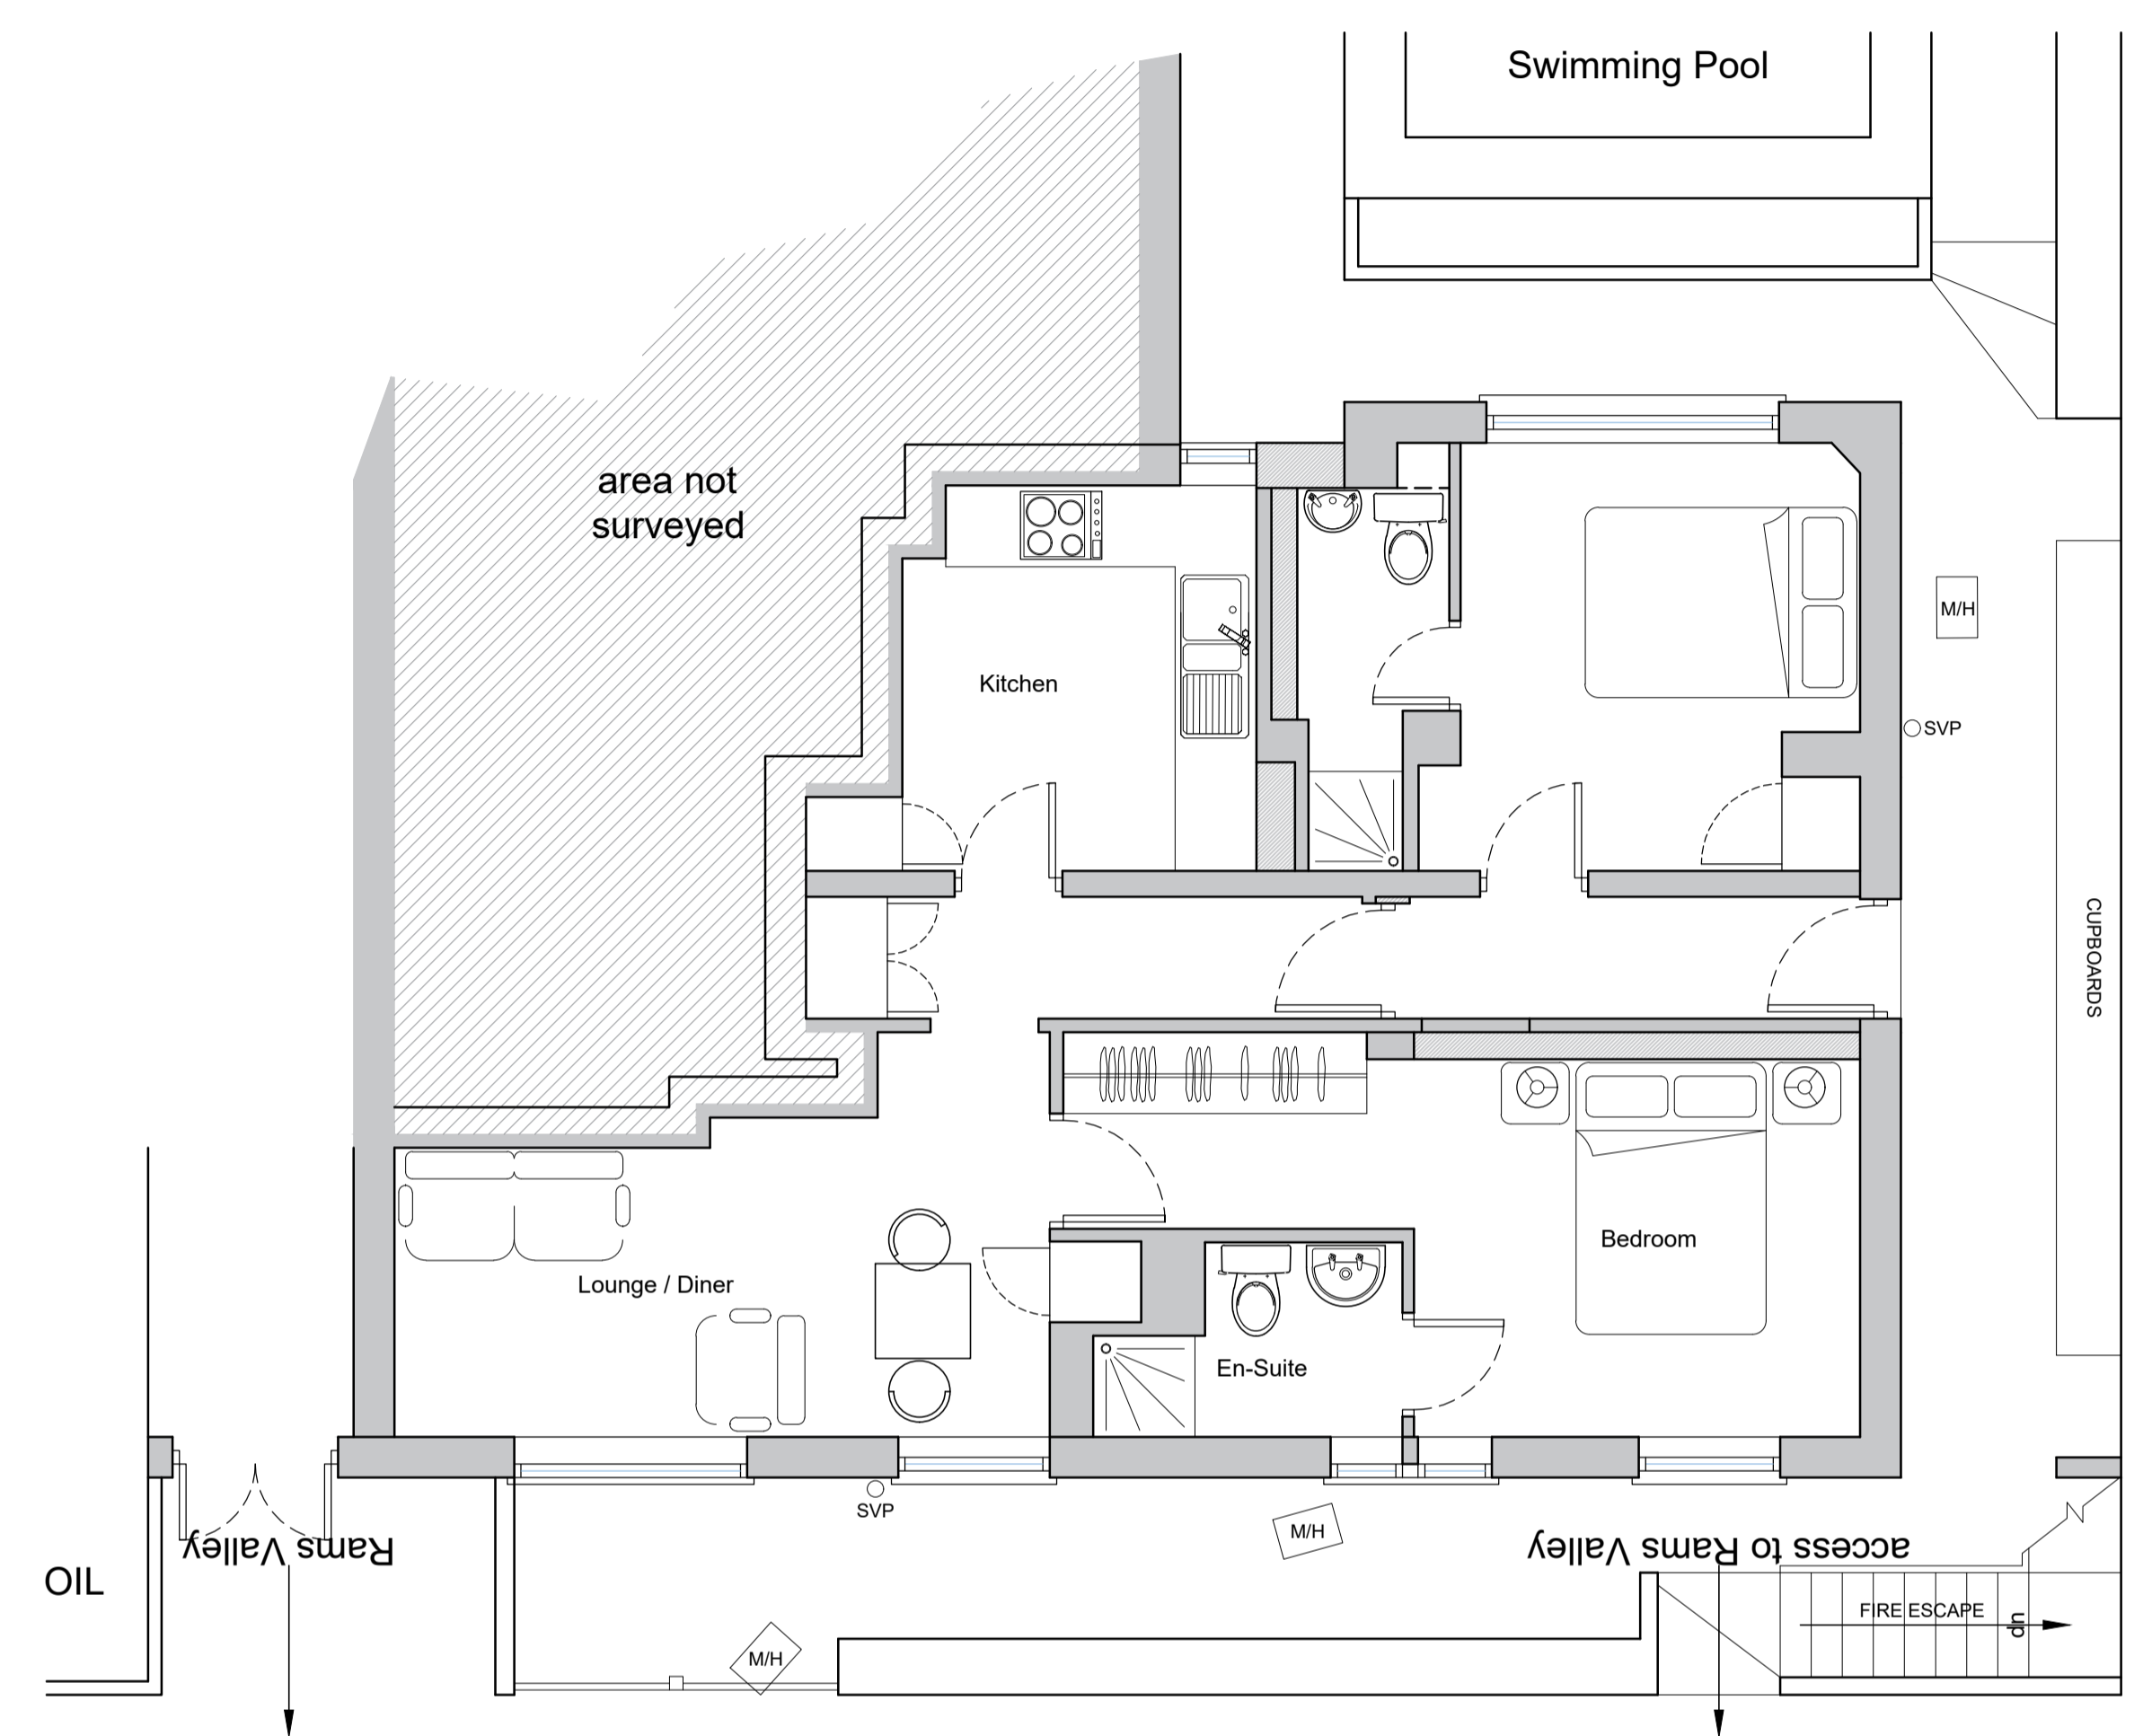


PROPOSED GROUND FLOOR PLAN 1:50

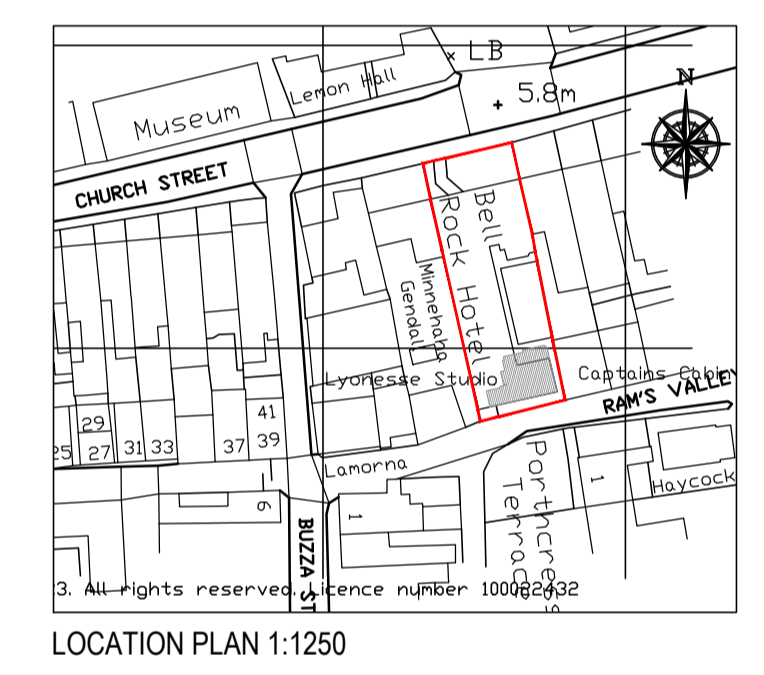

1-1250

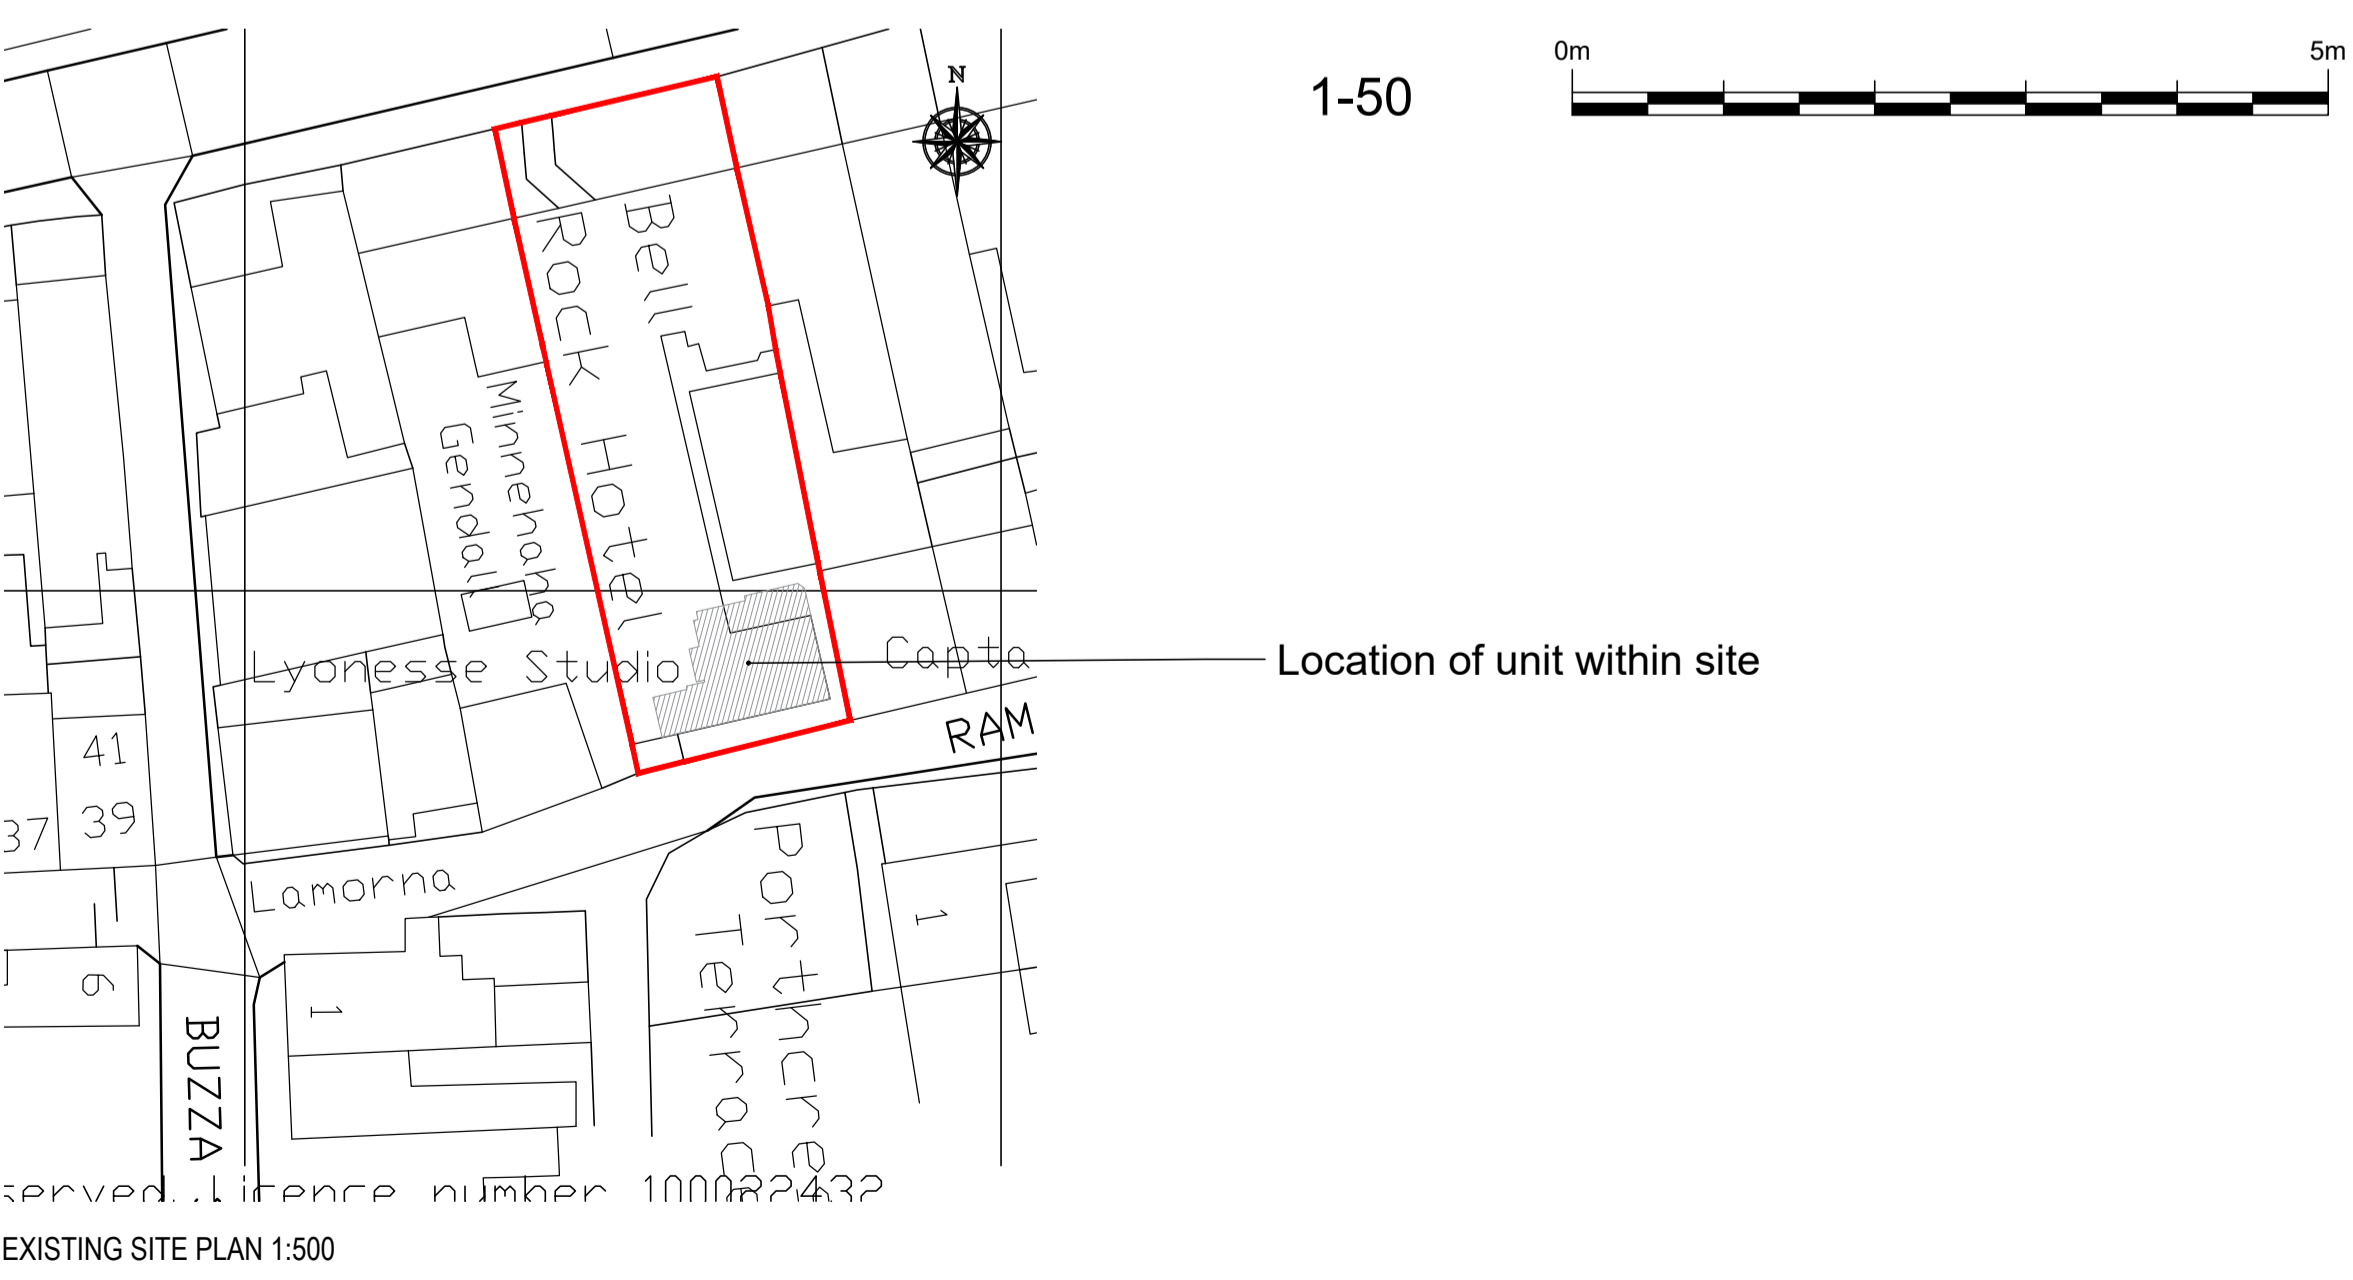

EXISTING SITE PLAN 1:500

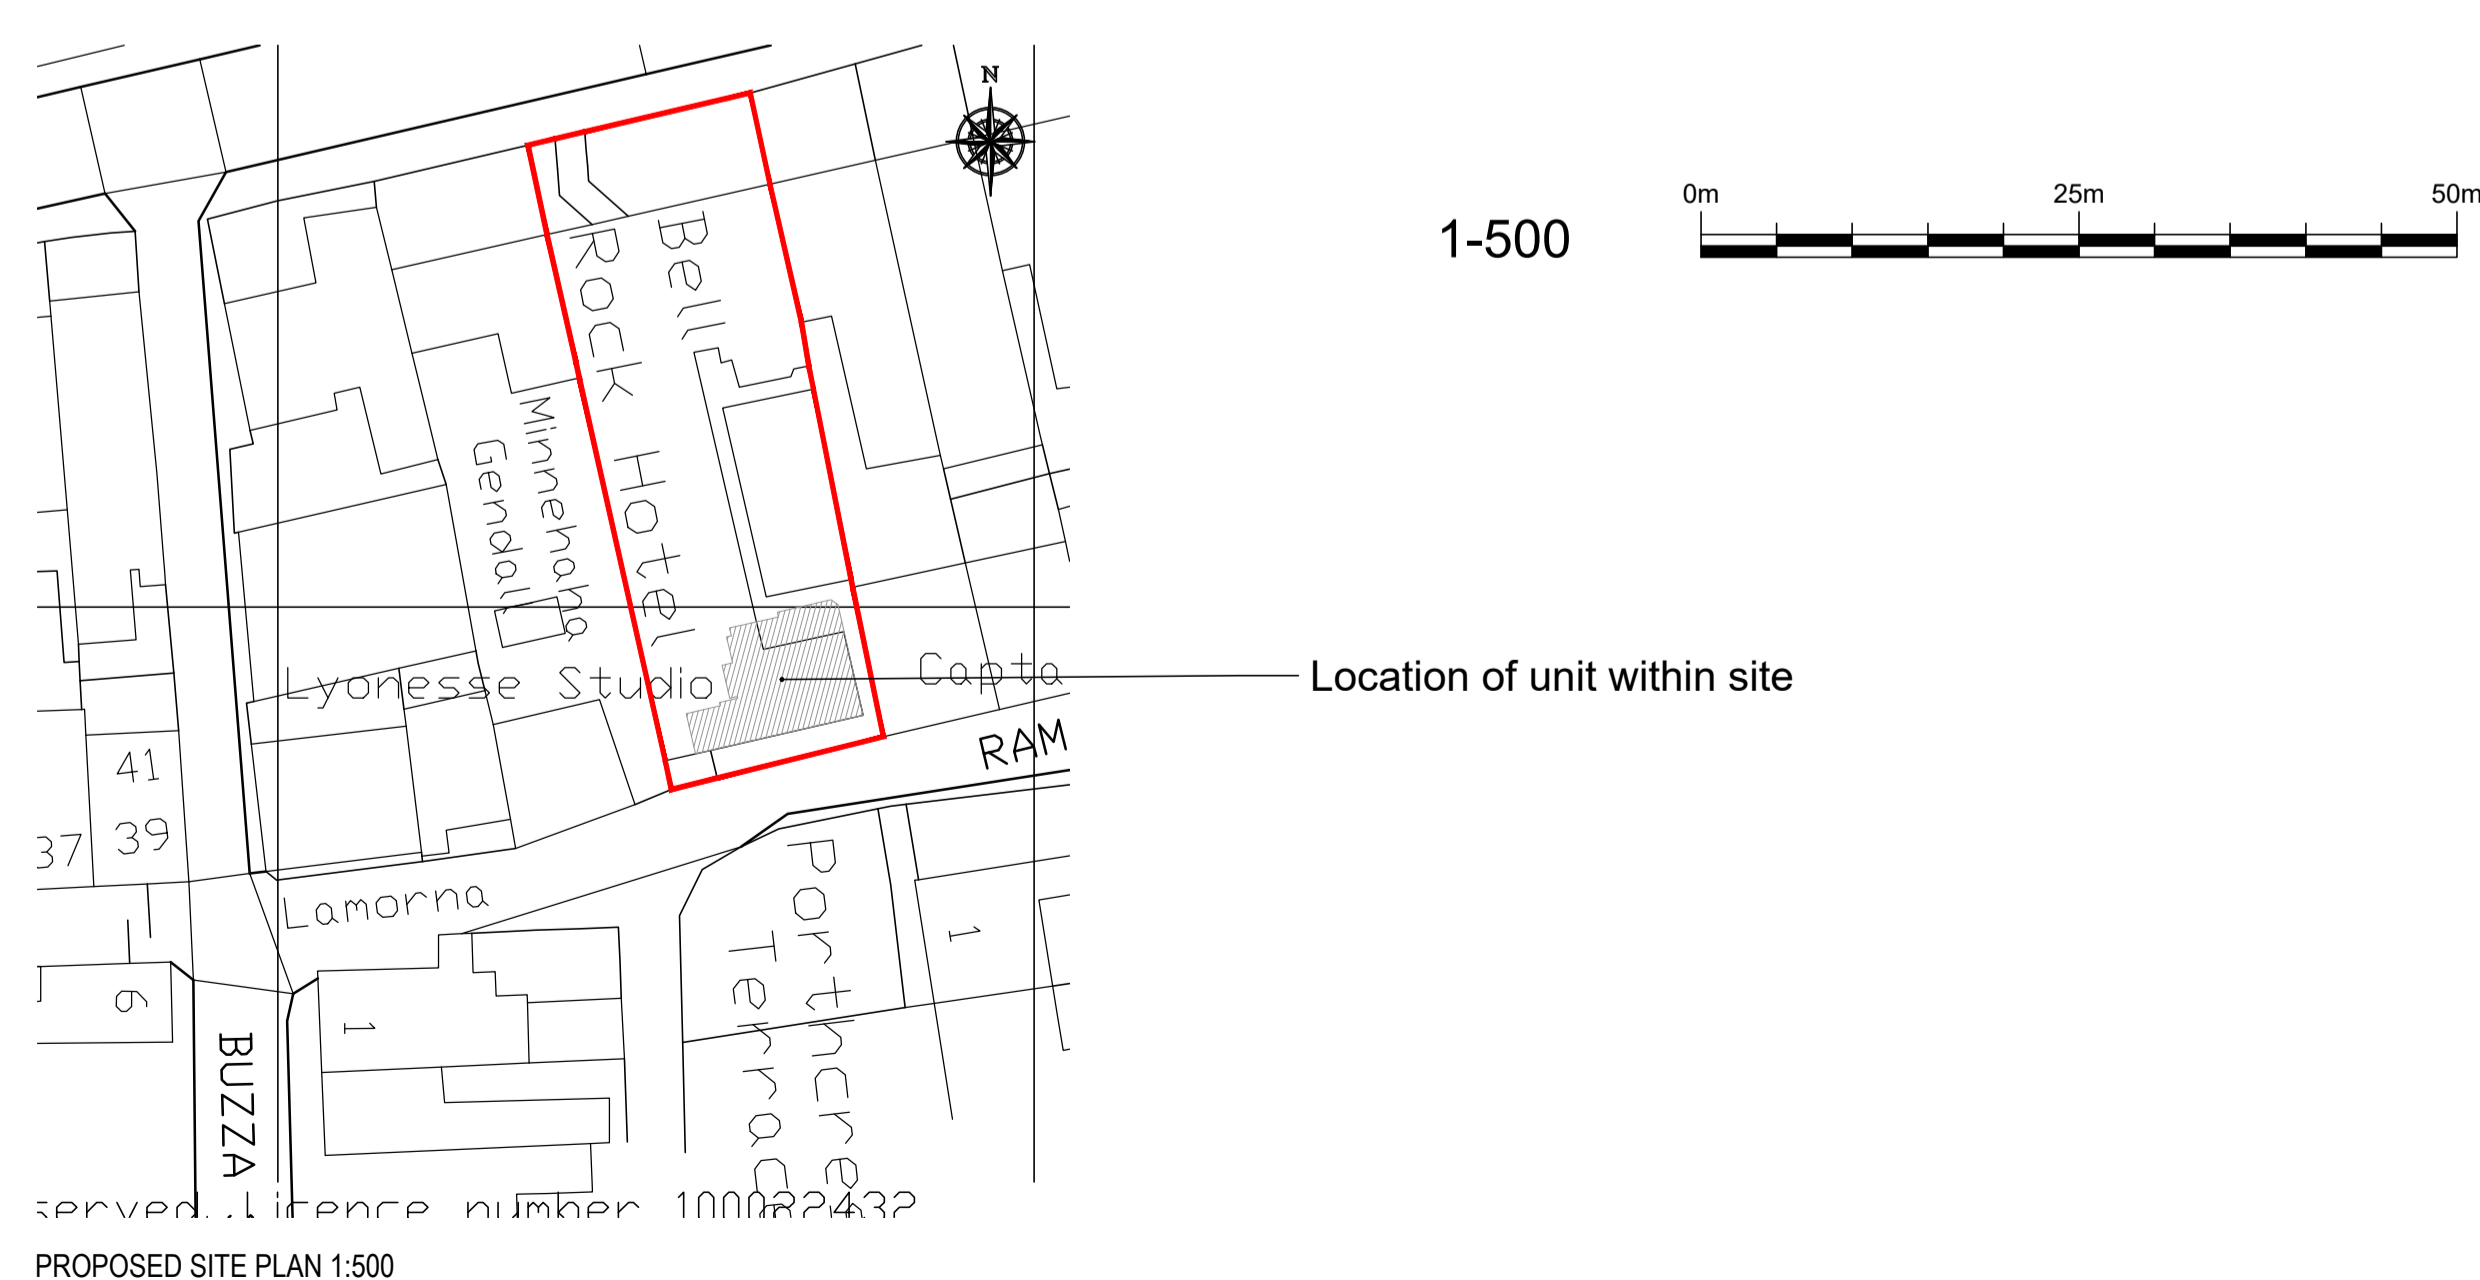

PROPOSED SITE PLAN 1:500

- NOTES.** THIS DRAWING IS COPYRIGHT
- THIS DRAWING IS TO BE READ IN CONJUNCTION WITH DRAWINGS, DETAILS AND SPECIFICATIONS ISSUED FOR CONSTRUCTION PURPOSES BY OTHERS.
 - THIS DRAWING HAS BEEN PREPARED TO OBTAIN PLANNING AND BUILDING REGULATION DECISIONS ONLY. ALL CONTRACTORS MUST VISIT THE SITE FOR THEIR OWN ASSESSMENT WHEN PRICING.
 - THE CONTRACTOR IS RESPONSIBLE FOR ALL DIMENSIONS AND FOR THE CORRECT SETTING OUT OF THE WORK ON SITE. ONLY FIGURED DIMENSIONS ARE TO BE USED. ANY DISCREPANCIES ARE TO BE REPORTED BEFORE PROCEEDING. DO NOT SCALE FOR CONSTRUCTION PURPOSES - IF IN DOUBT ASK.
 - ALL MATERIALS AND WORKMANSHIP TO COMPLY WITH CURRENT BRITISH STANDARDS AND CODES OF PRACTICE.

rev B		
rev A	Planning amendment	31-01-23

ISSUE PLANNING APPLICATION

CLIENT / SITE
Mr & Hicks
Bell Rock Hotel, Church Street
St Mary's, Isles of Scilly
TR21 0JT

PROJECT
Proposed conversion of guest bedrooms to form 1 bed flat

DETAILS
Existing and Proposed Plans, Site Plans and Location Plan

PLAN N° 4289	01 A	SCALES	1:50, 1:100, 1:200 & 1:1250 @ A1
		DATE	January 2023
		DRAWN	DN