
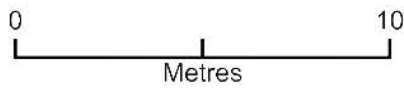


**RECEIVED**  
By A King at 11:13 am, Feb 08, 2023

# RHH proposed office reception

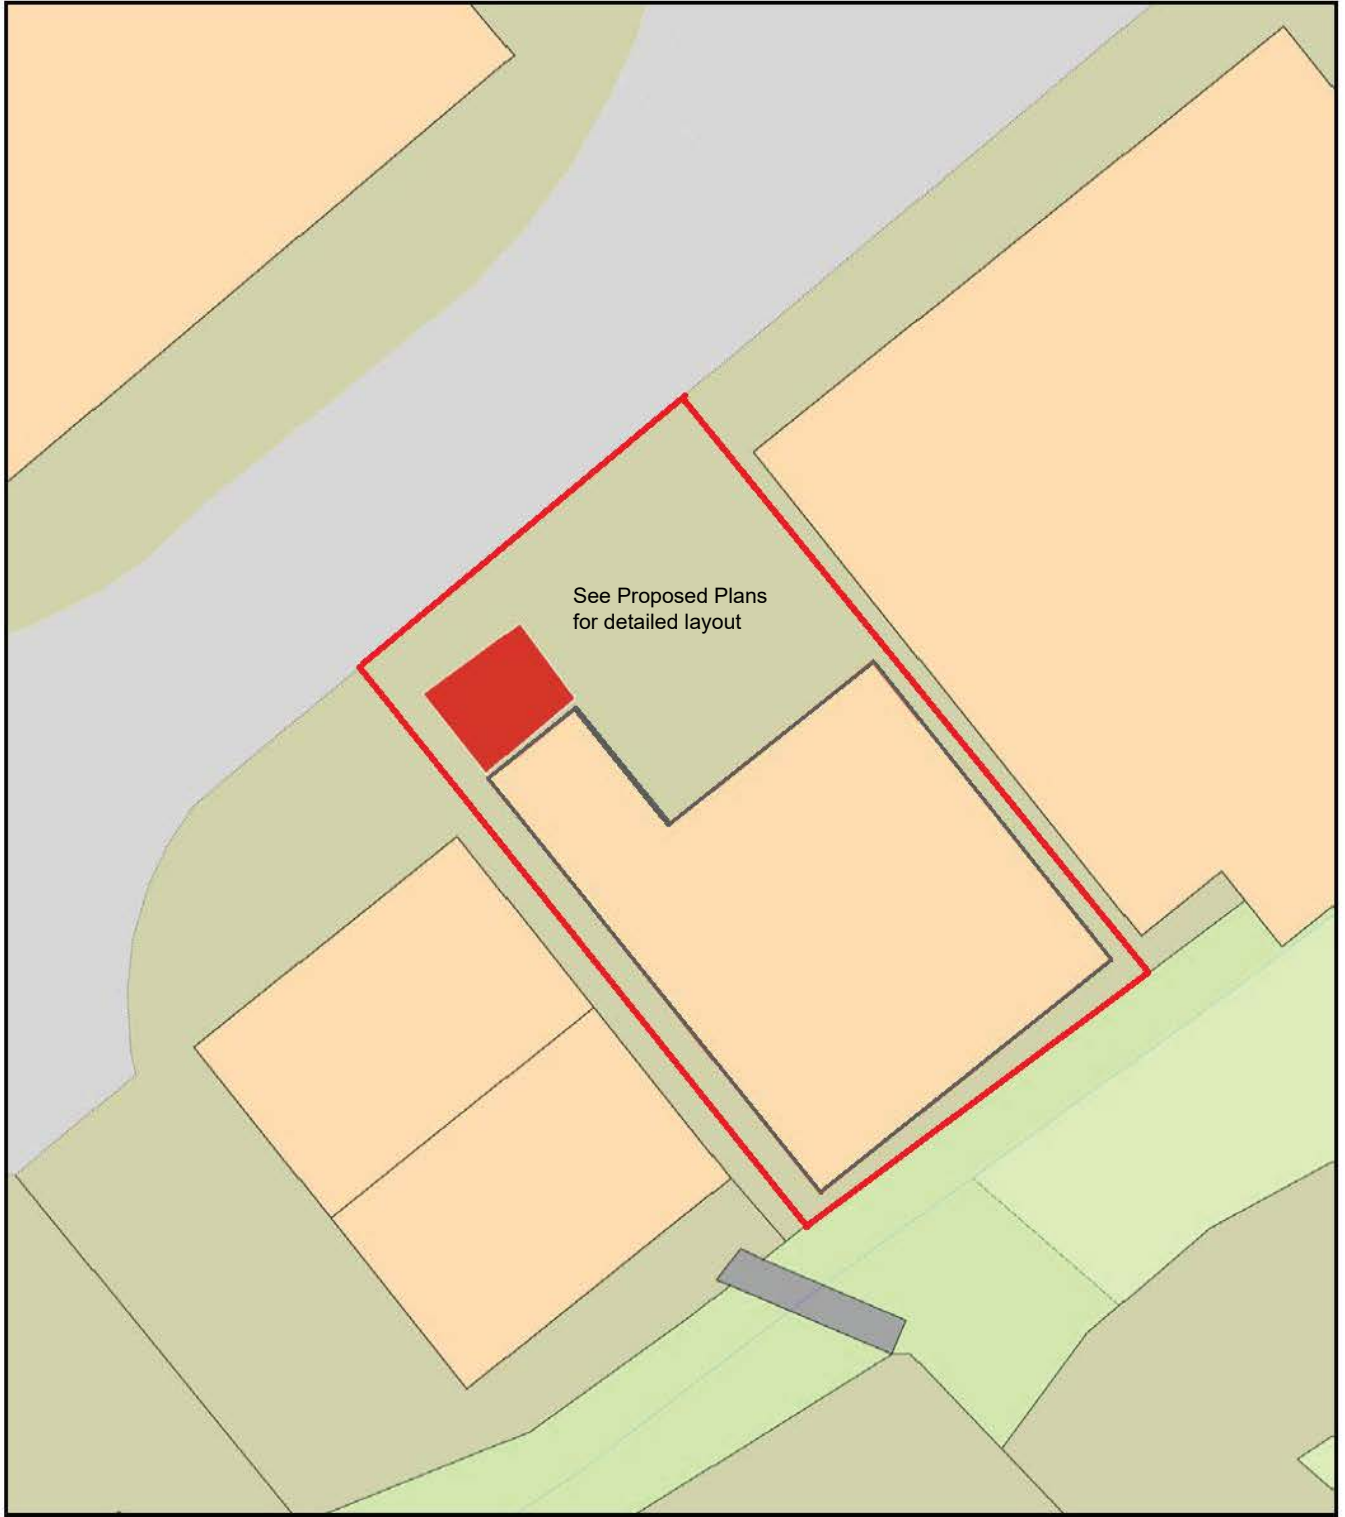

**Plan Produced for:** Richard Hand  
**Date Produced:** 10 Jan 2023  
**Plan Reference Number:** TQRQM23010102349633  
**Scale:** 1:200 @ A4